


# APACHE PLAZA 3RD ADDITION

BEARINGS SHOWN ARE ASSUMED AUGUST, 1973 EGAN, FIELD & NOWAK, INC.,  
• DENOTES IRON MONUMENT SCALE: 1 INCH EQUALS 60 FEET SURVEYORS

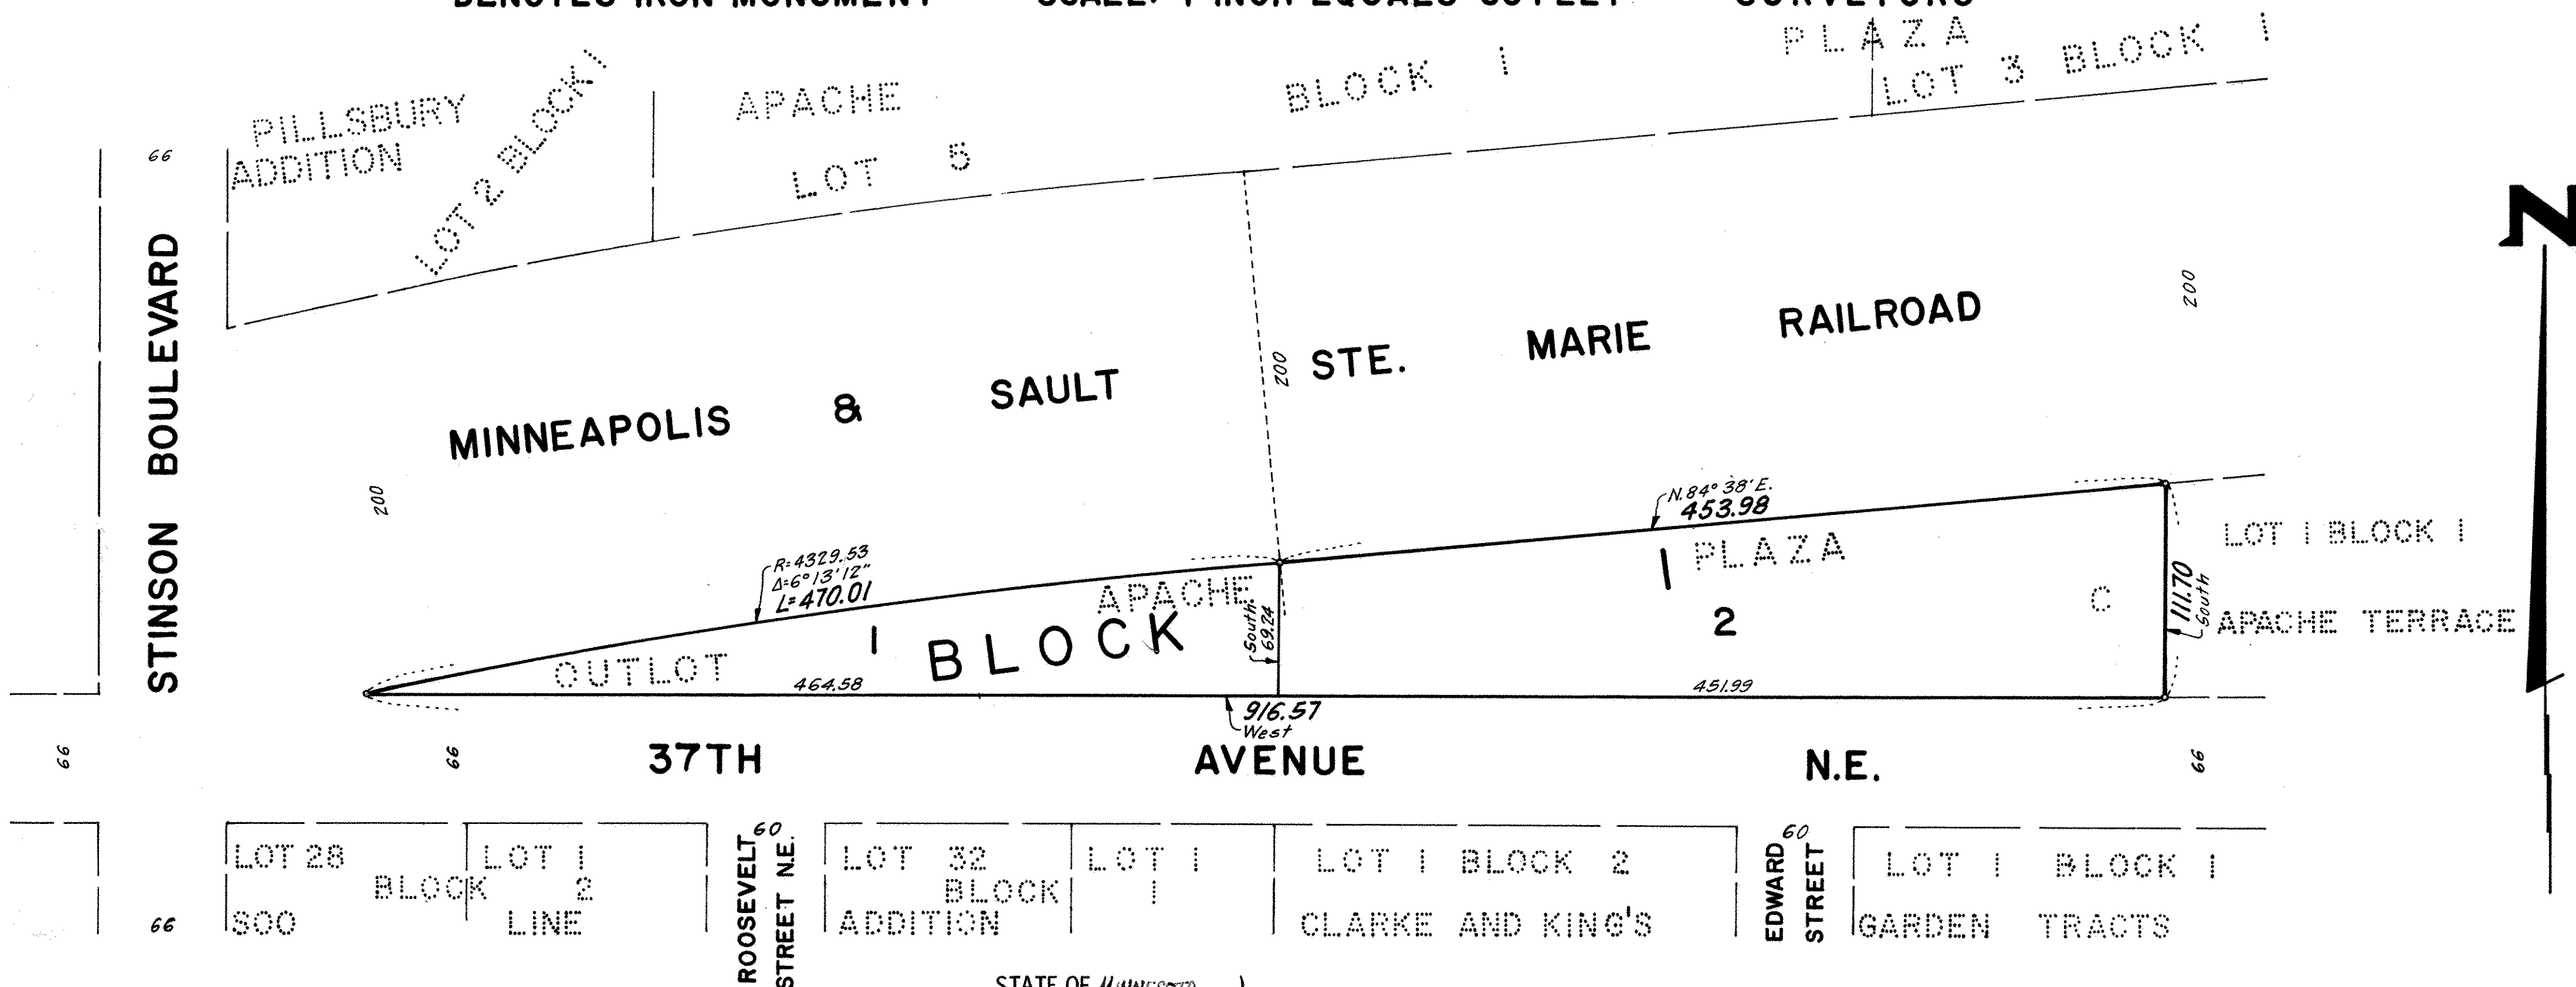

Know all men by these presents that Apache Realty Fund, a limited partnership, owner and proprietor of the following described property situated in the State of Minnesota and County of Ramsey to wit: Outlot C, APACHE PLAZA according to the plat thereof on file and of record in the office of the Register of Deeds, Ramsey County, Minnesota, has caused the same to be surveyed and platted as APACHE PLAZA 3RD ADDITION. In witness whereof Apache Realty Fund, a limited partnership, has caused these presents to be signed by Apache Corporation, (General Partner of said Apache Realty Fund), and said Apache Corporation has caused these presents to be signed by its proper officers and its corporate seal to be hereunto affixed this 23rd day of October A. D. 1973.

APACHE REALTY FUND (A Limited Partnership) by APACHE CORPORATION, a Delaware corporation, Its General Partner

by John A. Kosar its Vice President

by Beatrice L. Huston its Secretary

STATE OF MINNESOTA )  
COUNTY OF HENNEPIN ) S. S. On this 23rd day of OCTOBER A. D. 1973, before me a Notary Public, personally appeared JOHN A. KOSAR and BEATRICE L. HUSTON personally known who by me each duly sworn did say that they are respectively VICE PRESIDENT and SECRETARY of Apache Corporation, the General Partner of Apache Fund, the limited partnership named in the foregoing instrument, that the corporate seal affixed to said instrument is the corporate seal of said corporation and that said instrument was signed and sealed in behalf of said corporation by authority of its Board of Directors and said JOHN A. KOSAR and BEATRICE L. HUSTON acknowledged said instrument to be the free act and deed of said corporation and the free act and deed of said limited partnership.

Richard T. Cummings  
Notary Public, HENNEPIN County, MINNESOTA  
My commission expires MARCH 30, 1978

I hereby certify that I have surveyed and platted the property described on this plat as APACHE PLAZA 3RD ADDITION; that this plat is a correct representation of said, all distances are correctly shown on the plat in feet and decimals of a foot; that all monuments have been correctly placed in the ground as shown; that the outside corners are correctly designated on the plat and that there are no wet lands, public highways or easements on or across said plat other than as shown thereon.

Vernon A. Nickola  
Surveyor - Minnesota Registration No. 9053

STATE OF MINNESOTA )  
COUNTY OF HENNEPIN ) S. S. The surveyor's certificate was subscribed and sworn to before me a Notary Public, this 12th day of October A. D. 1973.

Chris Kuntz  
CHRIS KUNTZ, Notary Public, Hennepin County, Minnesota  
My commission expires March 4, 1975.

This plat is approved by the Village Council of the Village of St. Anthony, Minnesota on this 23rd day of October A. D. 1973.

VILLAGE COUNCIL OF THE VILLAGE OF ST. ANTHONY, MINNESOTA  
signed Duane R. Middle mayor  
signed Carol B. Johnson clerk

Accepted and approved this 29th day of October A. D. 1973.

Ronald F. Meyer  
Walter J. Hubley  
Don W. P. } Plat Commission  
Richard W. Hulen City Engineer of St. Paul