


# HOLIEN'S FIRST ADDITION

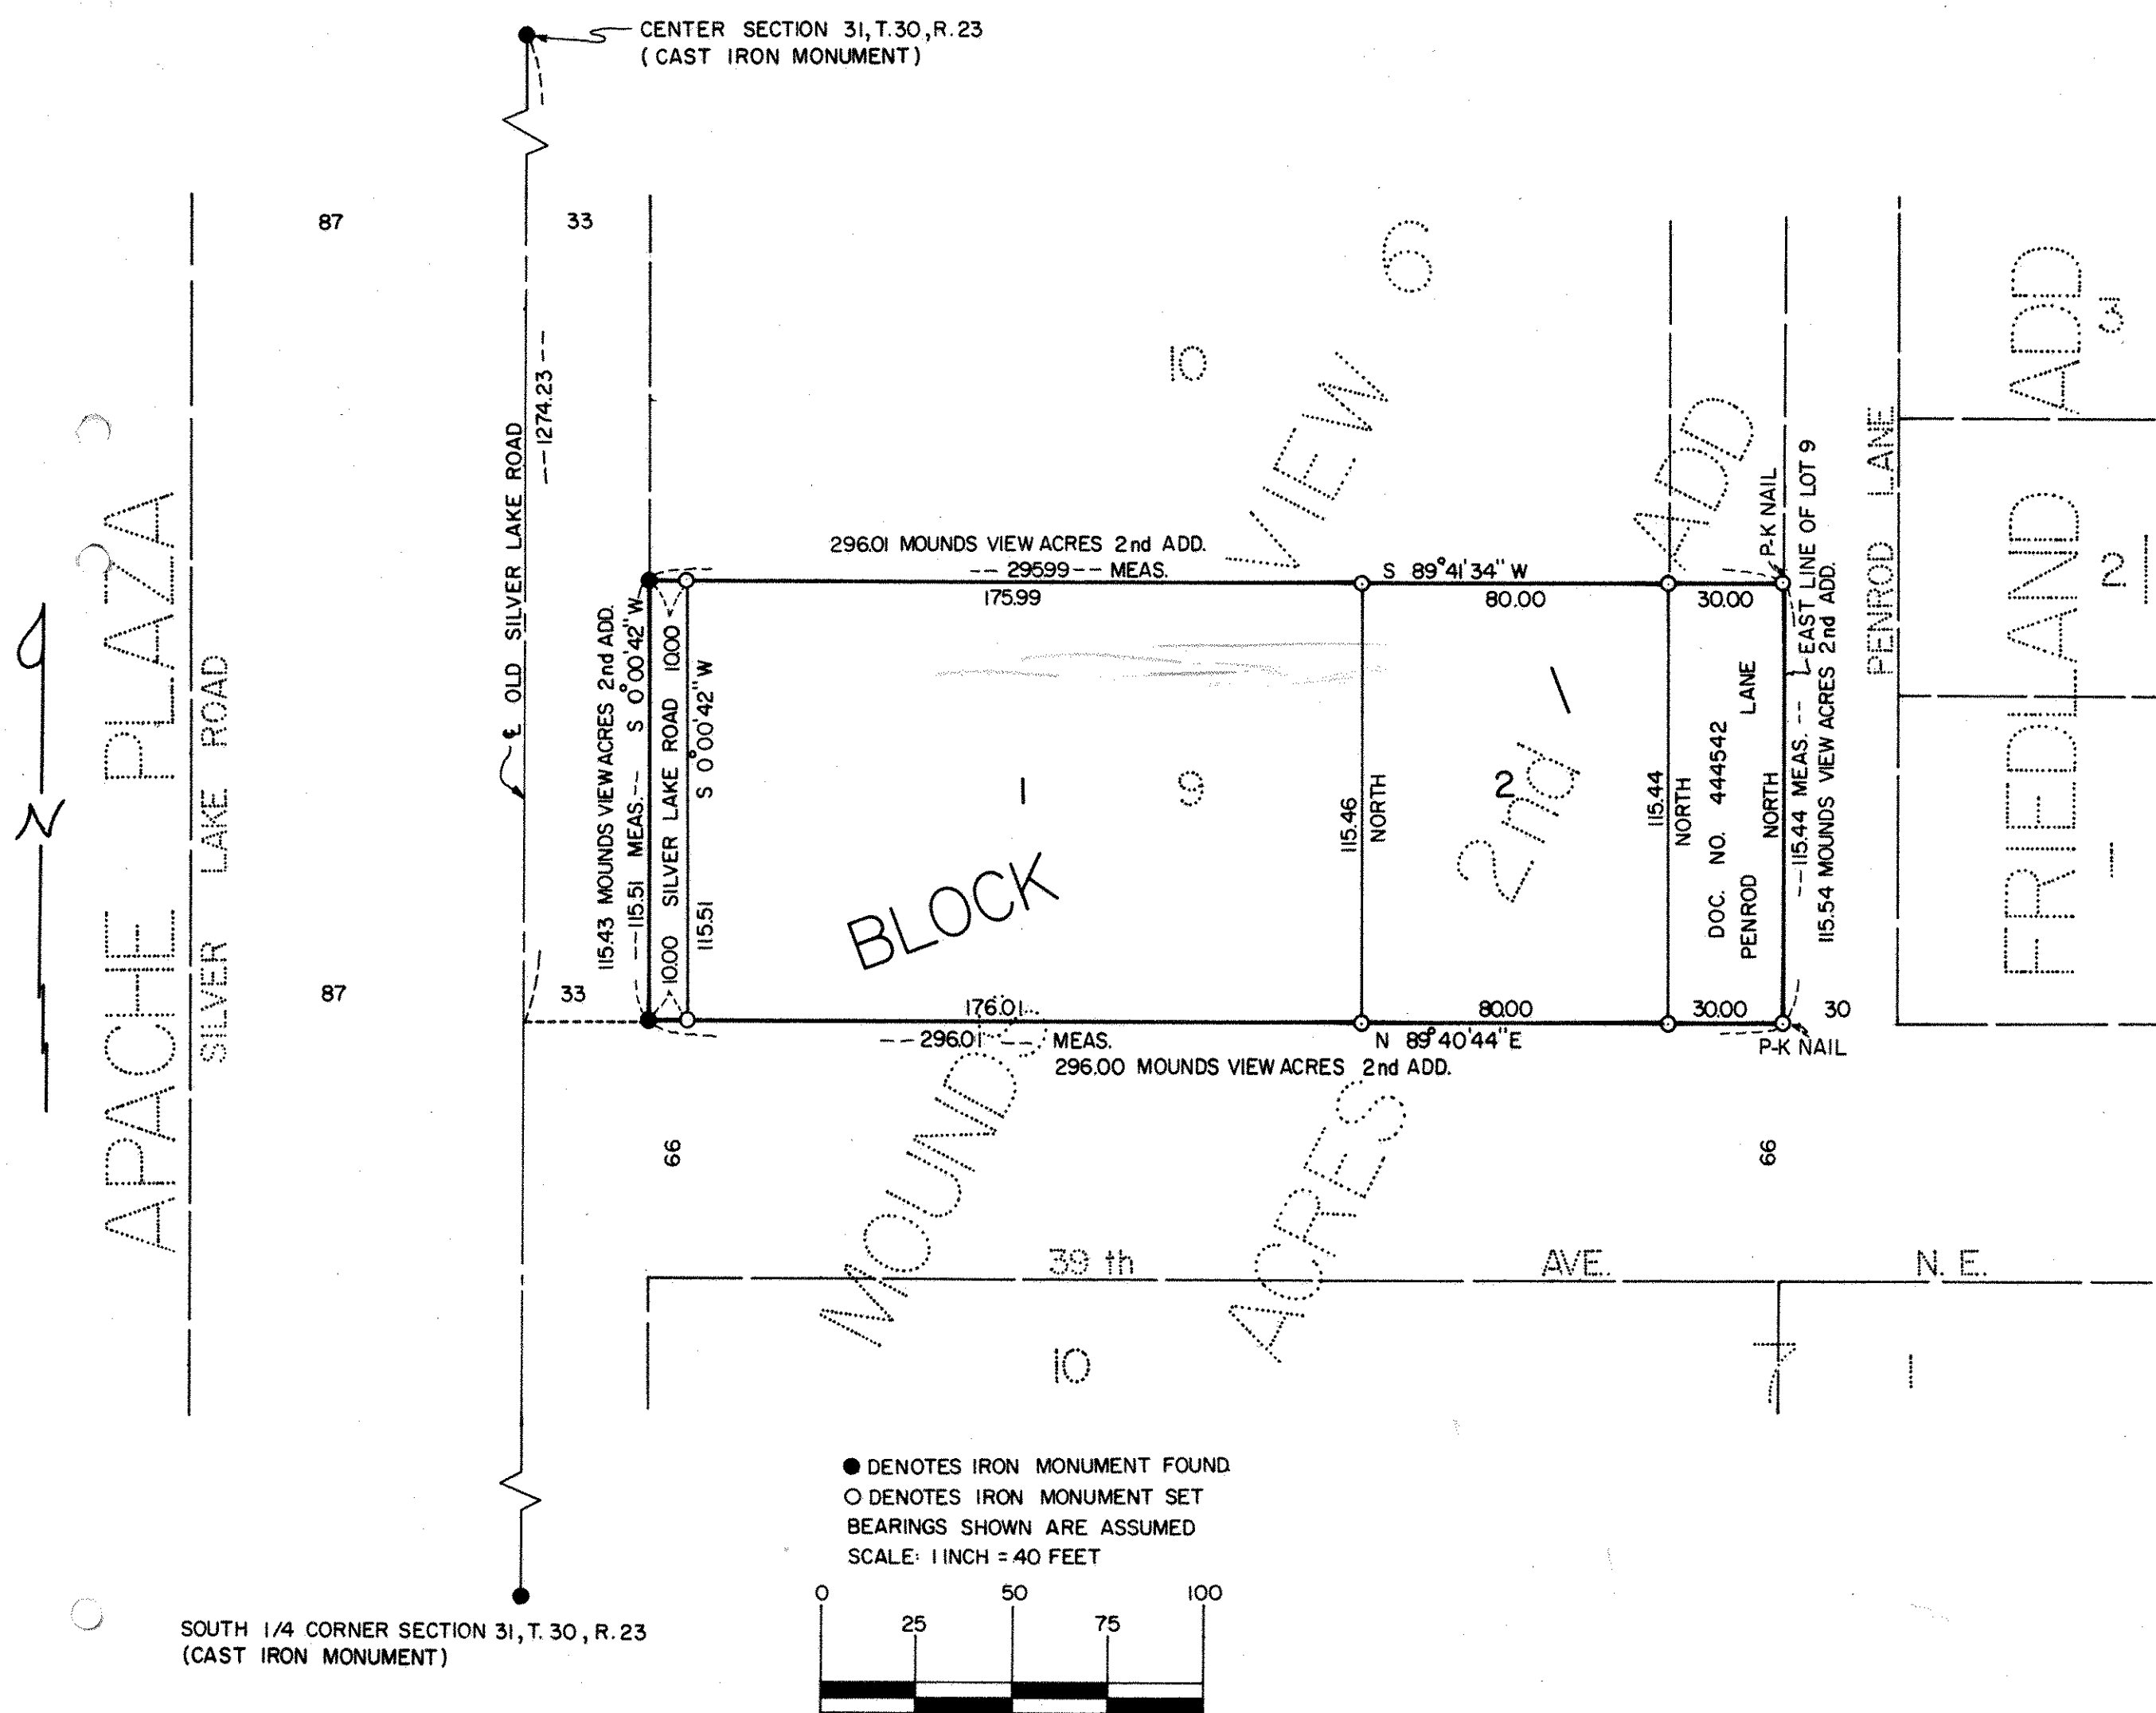

KNOW ALL MEN BY THESE PRESENTS: That Frank S. Holien and Ruth H. Holien, husband and wife, owners and proprietors of the following described property situated in the County of Ramsey and the State of Minnesota described as follows: Lot nine (9) in Block six (6) in Mounds View Acres Second Addition, according to the plat thereof filed of record in the Office of the Registrar of Titles within and for said county; have caused the same to be surveyed and known as HOLIEN'S FIRST ADDITION and do hereby dedicate to the public for public use forever the lane and road as shown on the plat. Have hereunto set our hands this 12<sup>th</sup> day of JUNE 1974.

SIGNED  
Frank S. Holien  
Frank S. Holien  
Ruth H. Holien  
Ruth H. Holien

STATE OF MINNESOTA }  
COUNTY OF RAMSEY } SS

On this 12<sup>th</sup> day of JUNE, 1974, before me, a Notary Public within and for said county and state, personally appeared Frank S. Holien and Ruth H. Holien, husband and wife, to me known to be the persons described herein and who executed the foregoing instrument and acknowledged that they executed the same as their own free act and deed.


Robert E. Halva  
Notary Public RAMSEY County, Minnesota  
My Commission Expires OCTOBER 23, 1975

I, William S. Loye, hereby certify that I have surveyed and platted the property described in the dedication of this plat as HOLIEN'S FIRST ADDITION; that this plat is a correct representation of said survey; that all distances are correctly shown on the plat; that all monuments have been correctly placed in the ground as shown; that the outside boundary lines are correctly designated on the plat; and that there are no wet lands, easements or public highways other than as shown thereon.

William S. Loye  
Minnesota Registration No. 6787

STATE OF MINNESOTA }  
COUNTY OF CHISAGO } SS

The Surveyor's certificate was subscribed and sworn to before me, a Notary Public, this 17<sup>th</sup> day of April, 1974.

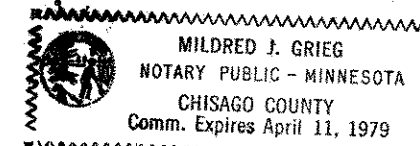

Mildred J. Grieg  
Notary Public, Chisago County, Minnesota  
My Commission Expires April 11, 1979

Approved and accepted by the City Council of the City of St. Anthony, Minnesota, this 11<sup>th</sup> day of June, 1974.

Edward R. Medbo Mayor  
Carol B. Johnson Clerk

No delinquent taxes and transfer entered 25<sup>th</sup> day of June, 1974.

Law McKenna Director By Jo O'Connell Deputy  
Department of Property Taxation

Accepted and approved this 15<sup>th</sup> day of July, 1974.

Walter A. Whitley  
Loopy W. P. P.  
Ronald T. Meyer  
Richard J. Wheeler City Engineer of St. Paul  
PLAT COMMISSION