



# BOSS 2ND ADDITION

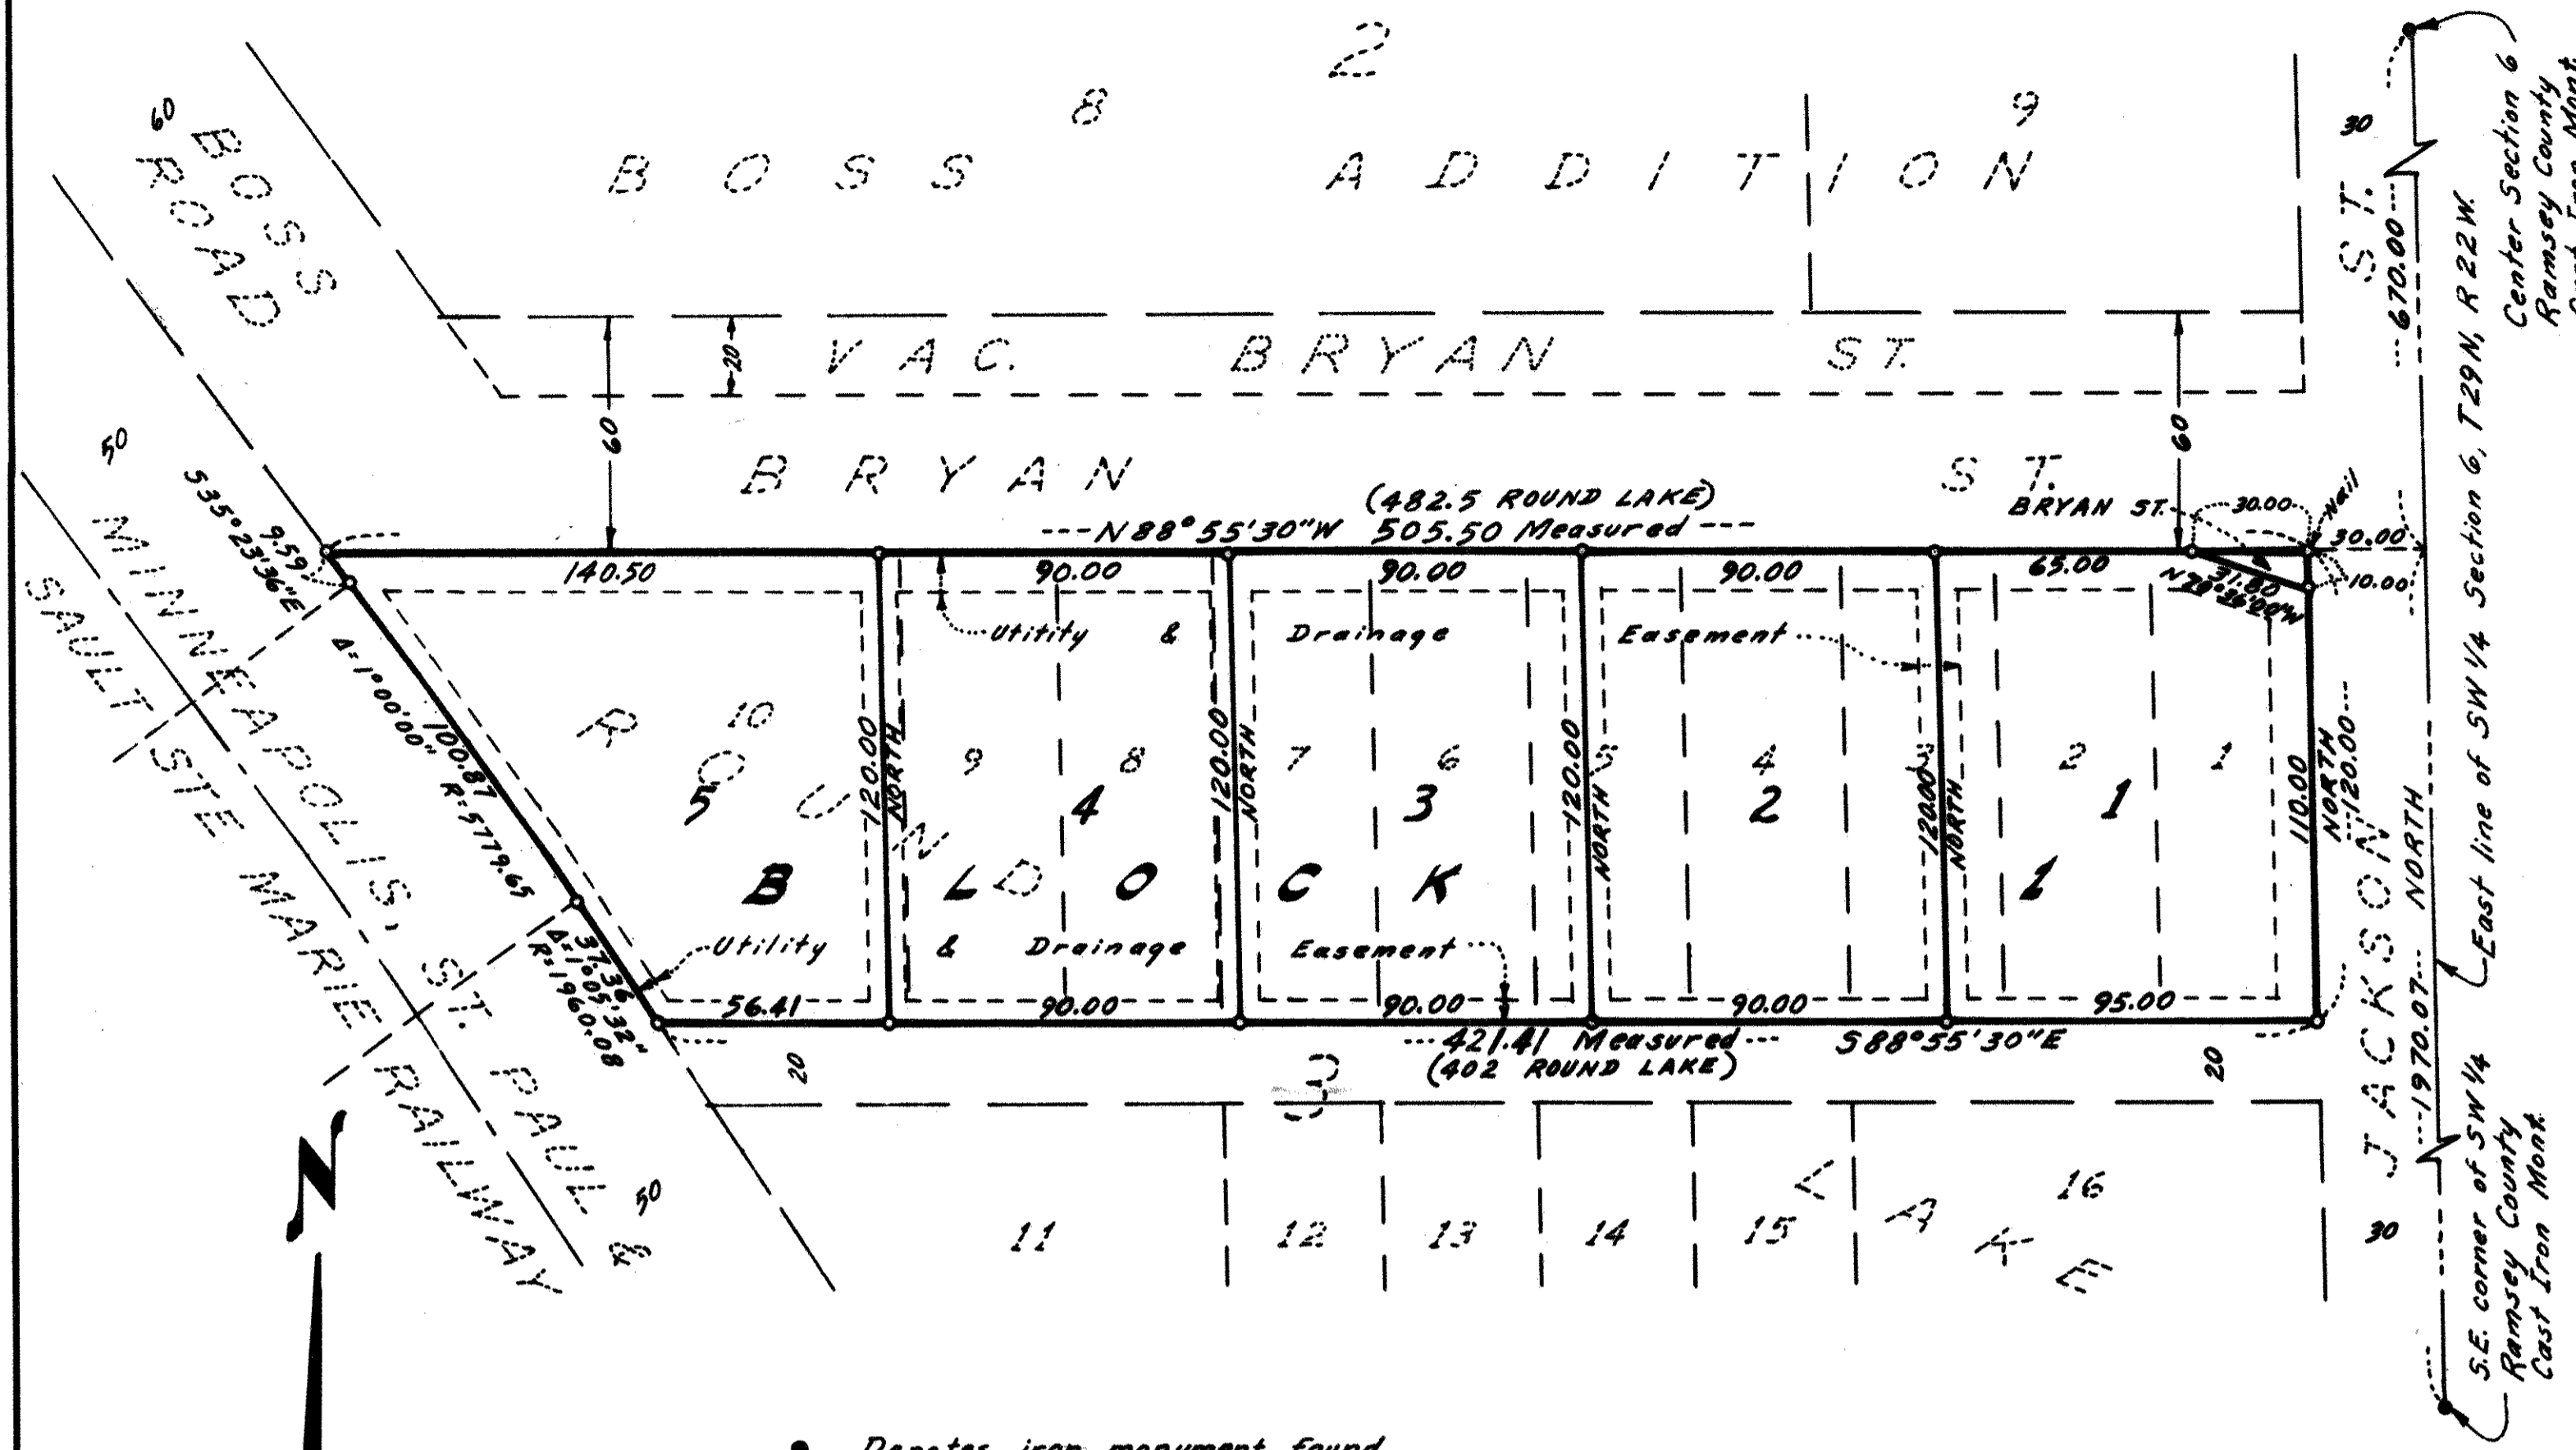

- Denotes iron monument found
- Denotes iron monument set marked by Registration No. 9051

The east line of the southwest 1/4 of Section 6, T29N, R22W has an assumed bearing of North.

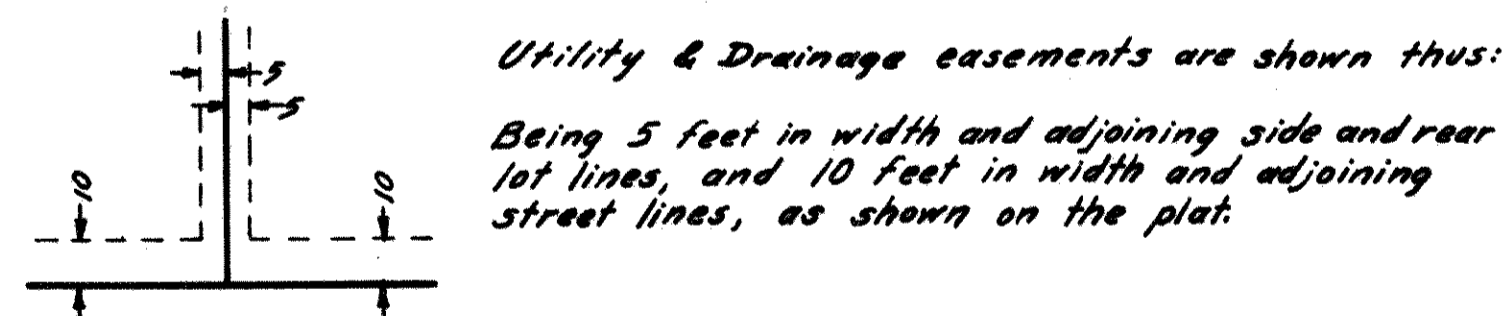

Taxes for the year 1986 on land described herein paid, no delinquent taxes and transfer entered, this 7th day of February, 1986.

Lawrence J. McKenna, Director  
Department of Property Taxation  
By Cindy Larson, Deputy

Pursuant to Chapter 7, Minnesota Laws of 1976, this plat has been reviewed and approved, this 10th day of February, 1986, and the conditions of Minnesota Statutes, Section 505.03, Subdivision 2, have been fulfilled.

David D. Claypool  
Acting Ramsey County Surveyor

Registrar of Titles, County of Ramsey, State of Minnesota  
I hereby certify that this plat of BOSS 2ND ADDITION was filed in this office this 11th day of FEBRUARY, 1986, at 2:30 o'clock P.M., and was filed in Book 35 of Plats, Page 28, as Document No. 795881.

John C. McLaughlin, Registrar of Titles  
By \_\_\_\_\_ Deputy

Know All Persons By These Presents that Richard Edward Boss, III and Joann M. Boss, husband and wife, owners and Robert P. Stokke, Barbara M. Oczak and Rose Marie Macioch, mortgagees of the following described property situated in the City of Little Canada, Ramsey County, Minnesota:

Lots 1 through 10, inclusive, Block 3, ROUND LAKE, Ramsey County, Minnesota.

Have caused the same to be surveyed, platted and known as BOSS 2ND ADDITION and do hereby dedicate to the public for public use forever the street and the utility and drainage easements as shown on the plat.

Have hereunto set our hands this 4th day of February, 1986.

Signed: Richard E. Boss III Richard Edward Boss, III  
Joann M. Boss Joann M. Boss

Have hereunto set our hands this 4th day of February, 1986.

Signed: Robert P. Stokke Robert P. Stokke  
Barbara M. Oczak Barbara M. Oczak  
Rose Marie Macioch Rose Marie Macioch

STATE OF MINNESOTA )  
COUNTY OF RAMSEY )

The foregoing instrument was acknowledged before me this 4th day of February, 1986, by Richard Edward Boss, III and by Joann M. Boss, husband and wife.

Joseph A. Peroutka  
Notary Public, Ramsey County, Minnesota  
My Commission Expires December 2, 1990

STATE OF MINNESOTA )  
COUNTY OF RAMSEY )

The foregoing instrument was acknowledged before me this 4th day of February, 1986, by Robert P. Stokke, Barbara M. Oczak and Rose Marie Macioch,

Joseph A. Peroutka  
Notary Public, Ramsey County, Minnesota  
My Commission Expires December 2, 1990

I, Ronald F. Meyer, hereby certify that I have surveyed and platted the property described in the dedication of this plat as BOSS 2ND ADDITION; that this plat is a correct representation of said survey; that all distances are correctly shown on the plat; that all monuments have been correctly placed in the ground as shown; that the outside boundary lines are correctly designated on the plat; and there are no wet lands, easements or public highways other than as shown thereon.

Ronald F. Meyer  
Land Surveyor

Minnesota Registration No. 9051

STATE OF MINNESOTA )  
COUNTY OF RAMSEY )

The Surveyor's Certificate was subscribed and sworn to before me, a Notary Public, this 13th day of January, 1986.

Joseph A. Peroutka  
Notary Public, Ramsey County, Minnesota  
My Commission Expires Dec. 2, 1990

Approved and accepted by the City Council of the City of Little Canada, Minnesota, this 22nd day of January, 1986.

Michael D. Fahy Mayor  
Joseph J. Chlebik Clerk