
## GONYEA'S OAK HEIGHTS THIRD ADDITION

Know All Persons By These Presents that Arthur/Andrews Development, a Minnesota partnership, owner and Gonyea Development Co., a Minnesota corporation, contract purchaser of the following described property situated in the City of Maplewood, Ramsey County, Minnesota:

All that part of Lots 1, 5 and 6, HIGHWOOD HEIGHTS lying East of a line that runs from a point on the North line of said Lot 1 that is 20 feet East of the Northwest corner of said Lot 1, thence Southerly to the Southwest corner of the East Half of said Lot 6, except the North 295 feet of said Lot 1.	
Have caused the same to be surveyed, platted and known as GONYEA'S OAK HEIGHTS THIRD ADDITION and do hereby dedicate to the public for public use forever the Avenue, Court, Drive and easements for utility and drainage pruposes as shown on the plat. In witness whereof said Arthur/Andrews Development, a Minnesota partnership, has caused these presents to be signed by its proper partner this 19TH day of APRIL , 1988. In witness whereof said Gonyea Development Co., a Minnesota corporation, has caused these presents to be signed by its proper officer this 25TH day of APRIL , 1988.	
Signed: Arthur/Andrews Development	Gonyea Development Co.
Harold Van Den Elzen, a Partner	Dennis D. Gonyea, President
State of Minnesota)  County of HENNESON The foregoing instrument was acknowledged before me this	
Partnership.  ARNOLD J. ESTERBROOKS NOTARY PUBLIC—MINNESOTA HENNEPIN COMMEY My Commission Expires Dac. 25, 1992	Notary Public, HENNEPI Mounty, Minnesota  My Commission Expires DESEMBEL 25, 1992
State of Minnesota)  County of Hennepin) The foregoing instrument was acknowledged before me this 25TH day of APRIL,  1988, by Dennis D. Gonyea, President of Gonyea Development Co., a Minnesota corporation, on behalf of the corporation.	
ARNOLD J. ESTERBEDONS NOTARY PUBLIC—MINNESOTA HENNEPHN COLUMY My Commission Expires Mac. 25, 1982	Notary Public, Hennepin County, Minnesota My Commission Expires DECEMBER 25,1992
I, Raymond A. Prasch, hereby certify that I have surveyed and platted the property described in the dedication of this plat as GONYEA'S OAK HEIGHTS THIRD ADDITION; that this plat is a correct representation of said survey; that all distances are correctly shown on the plat; that all monuments have been correctly placed in the ground as shown; that the outside	
boundary lines are correctly designated on the plat; and t as shown thereon.	Raymond A. Prasch, Land Surveyor
State of Minnesota  County of Hennepin  day of APRIL  Minnesota Registration No. 6743	
MILTON E. HYLANI NOTARY PUBLIC—MINNESO HENNEPIN COUNTY	

My Commission Expires 11-18-93\$

Taxes for the year 1989 on the land described herein paid, no delinquent taxes and transfer entered, this 15th day of February , 1989. Pursuant to Chapter 7, Minnesota Laws of 1976, this plat has been reviewed and approved this 15th day of February, 1989, and the conditions of Minnesota Statutes, Section 505.03, Subdivision 2, have been fulfilled. Die Dolland Ramsey County Surveyor David D. Claypool, County Recorder, County of Ramsey, State of Minnesota I hereby certify that this plat of GONYEA'S OAK HEIGHTS THIRD ADDITION was filed in this office this 16TH day of <u>FEBRUARY</u>, 1989, at <u>2:44</u> o'clock <u>P.M.</u> and was filed in Book <u>104</u> of Plats, Pages <u>22</u> and <u>23</u>, as Document No. <u>2481316</u>. LOU McKenna County Recorder

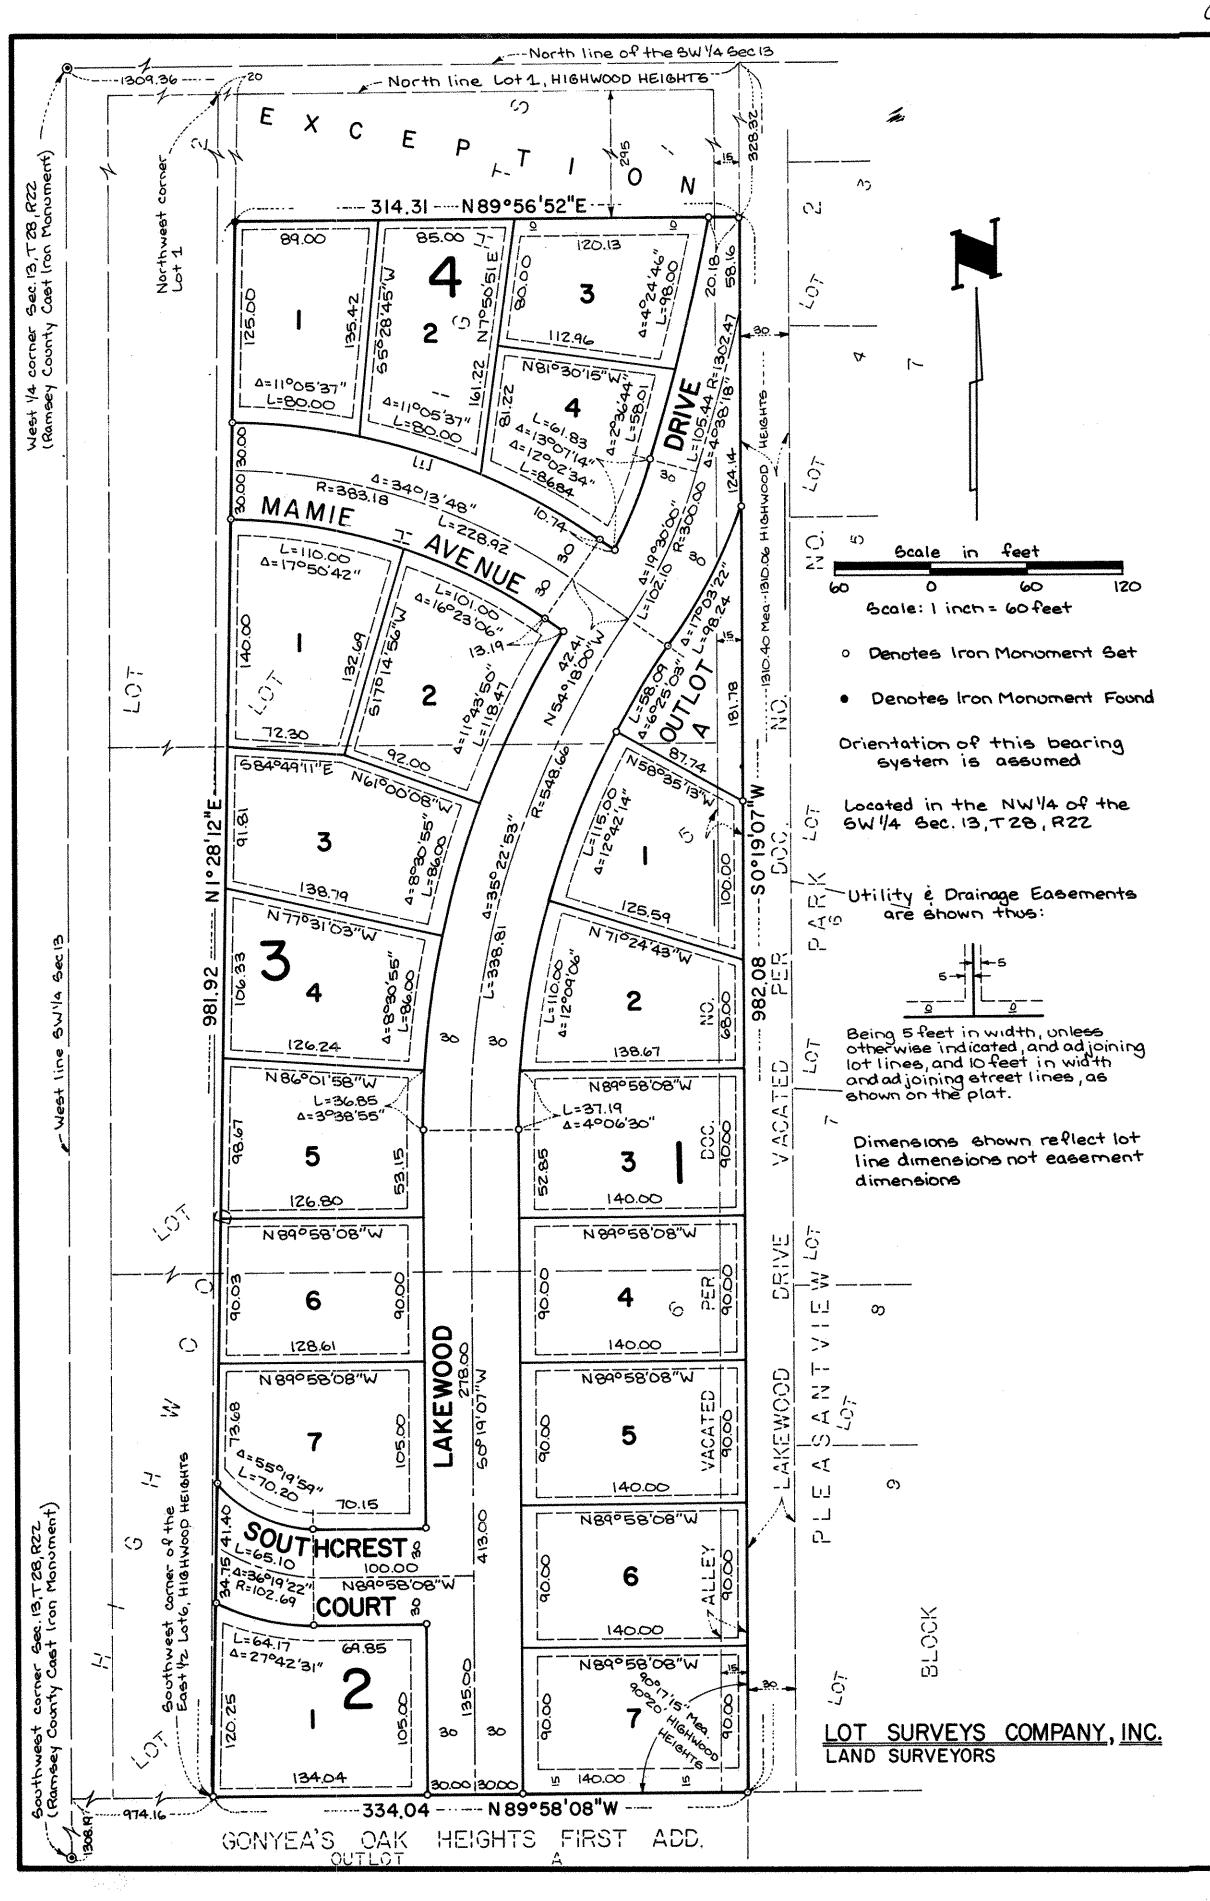

## GONYEA'S OAK HEIGHTS THIRD ADDITION