

CENTRAL PARK HOMES

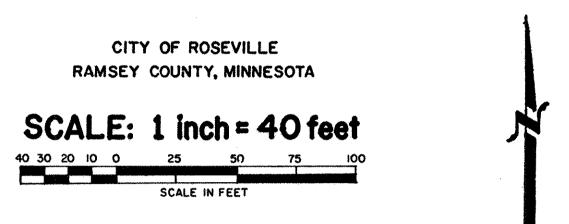

Denotes Iron Monument found in place. O Denotes Iron Pipe Monument set and marked by Registration No. 10459. All distances are to hundredths of a foot; thus, 60 denotes 60.00 feet. All distances on curves are arc lengths. Bearings are on an assumed datum.

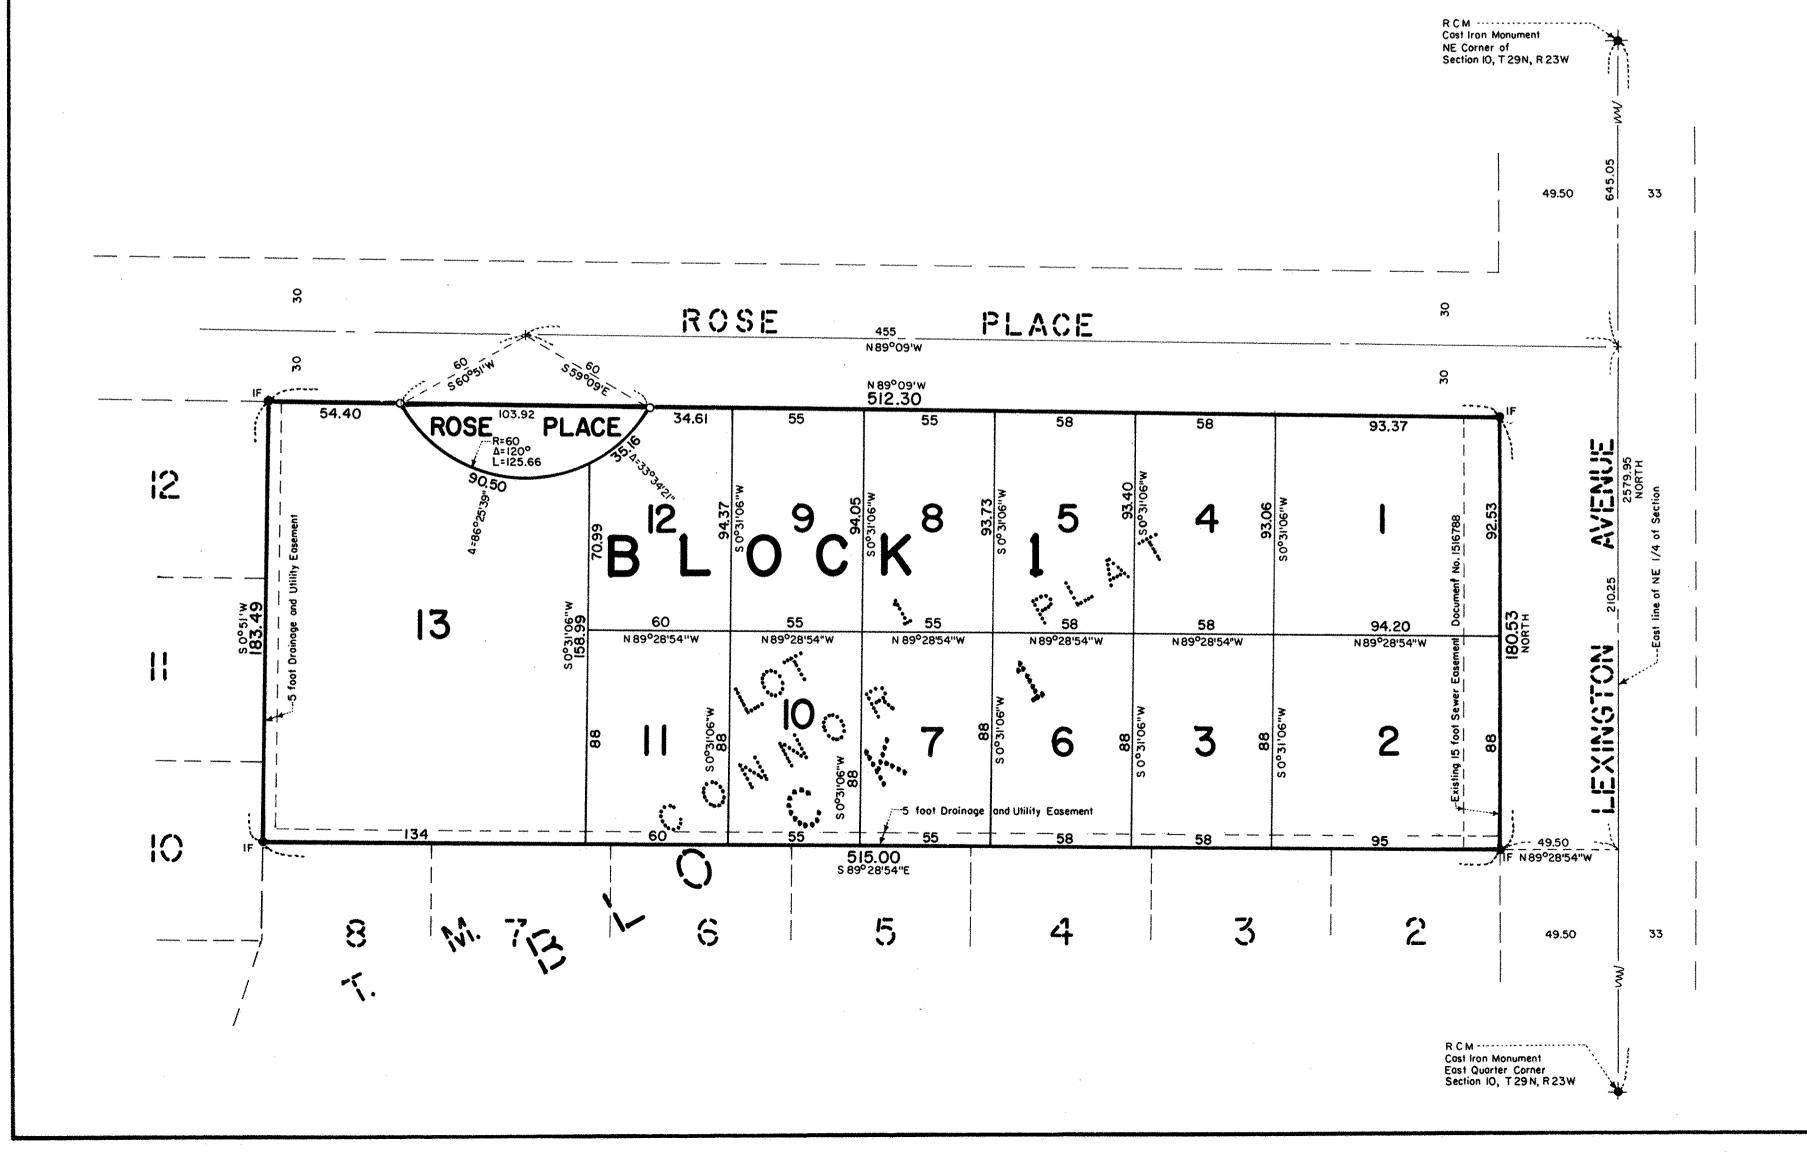

Know All Persons By These Presents that Union Bank and Trust Company, a Minnesota corporation, owner of the following described property situated in the City Roseville, Ramsey County, Minnesota:

Lot 1, Block 1, T. M. Connor Plat.

Has caused the same to be surveyed, platted and known as CENTRAL PARK HOMES and does hereby dedicate to the public for public use forever the place and drainage and utility easements as shown on the plat.

Union Bank and Trust Company, a Minnesota corporation, has caused these presents to be signed by its proper officers

this 17 day of February, 1989.
Signed: Union Bank and Trust Company
Eagl B. Doble its President
its vice prestoent
STATE OF MINNESOTA) COUNTY OF RAMSEY)
The foregoing instrument was acknowledged before me this 17 day of February, 1989, by Earl B. Doble,
President and by David G. Burnley, Vice President of Union Bank and Trust Company, a Minnesota corporation, on behalf of the
corporation. Peggy A. KING PEGGY A. KING
Notary Public, Hennepin County, Minnesota My Commission Expires July 8, 1993 My Commission Expires July 8, 1993
I, Donald W. Schmidt, hereby certify that I have surveyed and platted the property described in the dedication of this plat as CENTRAL PARK HOMES; that this plat is a correct representation of said survey; that all distances are correctly shown on the plat; that all monuments have been correctly placed in the ground as shown; that the outside boundary lines are correctly designated on the plat; and there are no wet lands or public highways other than as shown thereon. Donald W. Schmidt, Land Surveyor
Minnesota Registration No.10459 STATE OF MINNESOTA) COUNTY OF RAMSEY)
The Surveyor's Certificate was subscribed and sworn to before me, a Notary Public, this 14th day of Fabruary, 1987.
Alan John Irwin Notary Public, Anoka County, Minnesota My Commission Expires June 16,1992 ALAN JOHN IRWIN ANOKA COUNTY NOTARY PUBLIC — MINNESOTA My commission expires 6-16-92
Approved and accepted by the City Council of the City of Roseville, Minnesota, this pudday of Alexander, 1988. Mayor Clerk
Taxes for the year 1959 on land described herein paid, no delinquent taxes and transfer entered, this 10 th day of March, 1989.
Department of Property Taxation Director By R.1.5 Deputy

Pursuant to Chapter 7, Minnesota Laws of 1976, this plat has been reviewed and approved, this day of MARCH, 1987, and the conditions of Minnesota Statutes, Section 505,03, Subdivision 2, have been fulfilled.

David D. Claypool, Ramsey Surveyor

County Recorder, County of Ramsey, State of Minnesota

I hereby certify that this plat of CENTRAL PARK HOMES was filed in this office this $\cancel{5\%}$ day of \cancel{MAKCH} , 1989, at $9\cancel{.}15$ o'clock, \cancel{A} .M. and was filed in Book $\cancel{104}$ of Plats, Page $\cancel{26}$, as Document No. $\cancel{2484592}$.

Lou McKenna, County Recorder

GEORGI-SCHMIDT & ASSOC. INC. Land Surveyors 3092 N. Lexington Ave. 483-4408 ROSEVILLE, MINNESOTA 55113