ROSE RIDGE ADDITION

Know All Persons By These Presents that Clarence W. Halverson and Patricia L. Halverson, husband and wife, and NIPS, Inc., a Minnesota corporation, owners of the following described property situated in the City of Roseville, Ramsey County, Minnesota:

Lot 5, Block 1, Ran Villa Lane.

And that part of the Southeast quarter of the Northeast quarter of the Northeast quarter Section Sixteen (16), Township Twenty-nine (29) North, Range Twenty-three (23) West, beginning at a point on the East line of said Section distance 722.87 feet, South of the Northeast corner of said Section; thence West 657.45 feet to a point on the West line of the East half of the Northeast quarter of the Northeast quarter of said Section distant 722.22 feet South of the North line of said Section; thence South along said West line of East half of Northeast quarter of Northeast quarter of said Section 458.22 feet; thence East 657.36 feet to a point on the East line of said Section distant 1181.74 feet South of the Northeast corner of said Section; thence North along East line of said Section 458.87 feet to place of beginning, excepting therefrom the South three (3) Acres and excepting therefrom that part of the Southeast quarter of the Northeast quarter of the Northeast quarter Section Sixteen (16), Township Twenty-nine (29) North, Range Twenty-three (23) West, described as follows: beginning at a point on the East line of said Section Sixteen (16), lying 722.87 feet Southerly of the Northeast corner of said Section Sixteen (16); thence due West from said last mentioned point a distance of 150 feet to a point; thence South a distance of 127.61 feet to a point; thence due East a distance of 150 feet to the East line of said Section Sixteen (16); thence North along said East line of said Section Sixteen (16) a distance of 127.61 feet to the point of beginning; subject to Snelling Avenue on and across the Easterly 33 thereof. The North 41.8 feet of the South Three (3) Avenue on and across the Easterly 33 thereof. The North 41.5 reet of the South File Corp.


Acres of that part of the Southeast quarter, Northeast quarter, Northeast quarter Section Sixteen (16), Township Twenty-nine (29) North, Range Twenty-three (23), West beginning at a point on the East line of said Section distant 722.87 feet, South of the Northeast corner of said Section; thence West 657.45 feet to a point on the West line of the East half of the Northeast quarter of the Northeast quarter of said Section, distant 722.22

And that part of the Southeast quarter of the Northeast quarter of the Northeast quarter of Section Sixteen (16), Township Twenty-nine (29) North, Range Twenty-three (23) West, described as follows: beginning at a point on the East line of said Section Sixteen (16), lying 722.87 feet Southerly of the Northeast corner of said Section Sixteen (16); thence due West from said last mentioned point a distance of 150 feet to a point; thence South a distance of 127.61 feet to a point; thence due East a distance of 150 feet to the East line of said Section Sixteen (16); thence North along said East line of said Section Sixteen (16) a distance of 127.61 feet to the point of beginning; subject to Snelling Avenue on and across the Easterly 33 feet thereof.

Have caused the same to be surveyed, platted and known as ROSE RIDGE ADDITION and do hereby dedicate to the public for public use forever the avenue and utility easement as shown on the plat.

NIPS, Inc. a Minnesota corporation, has caused these presents to be signed by its proper officer this 5 day of Jory
Signed: NIPS, Inc.

<u>ricia / Xalueno</u> its President ricia L. Halverson

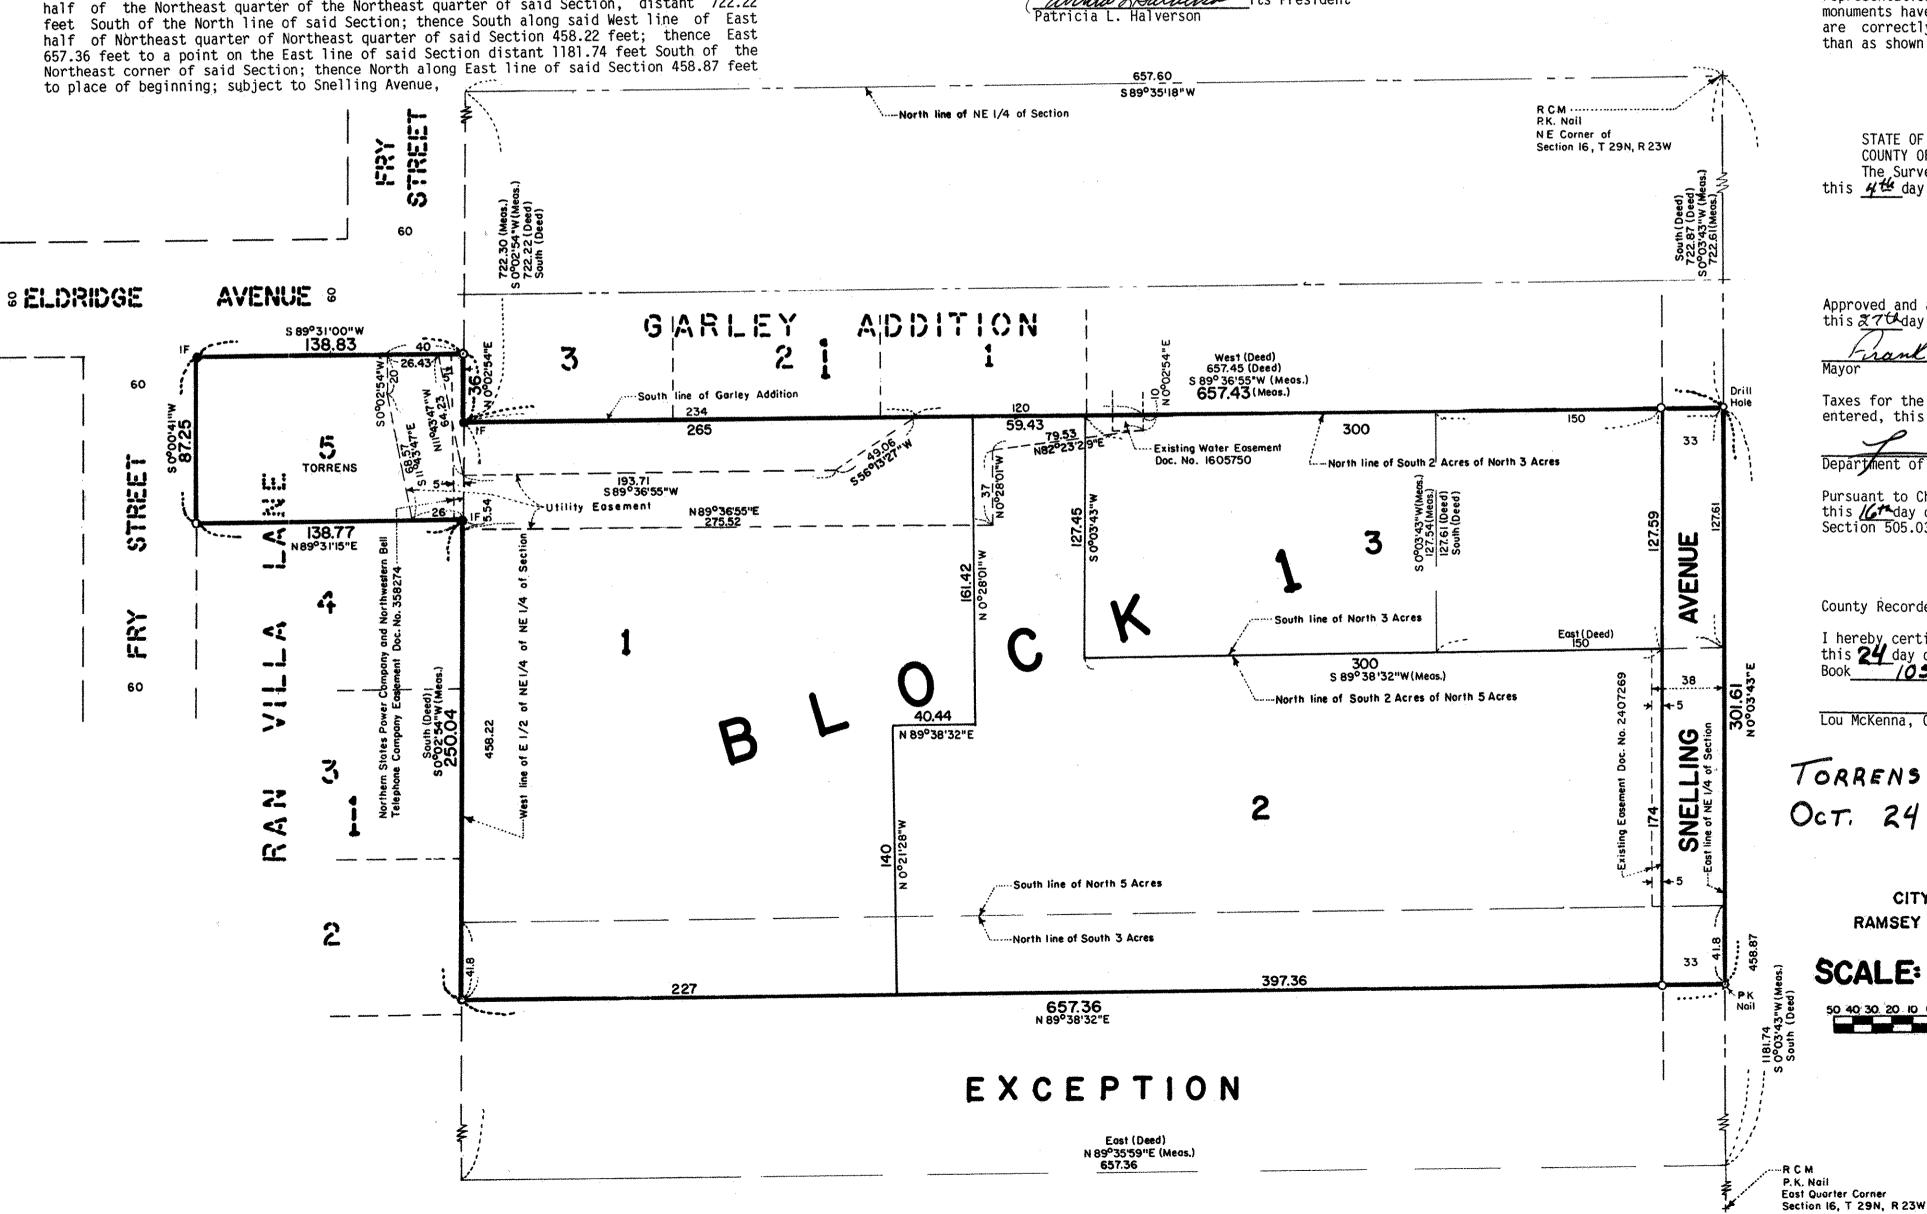

The foregoing instrument was acknowledged before me this day of Joly, 1989, by Clarence W. Douglas w. STRONG Halverson and by Patricia L. Halverson, husband and wife NOTARY PUBLIC-MINNESOTA ANOKA COUNTY Notary Public, ANOKA County, Minnesota My Commission Expires Nov. 12, 1992 STATE OF MINNESOTA) COUNTY OF RAMSEY)

The foregoing instrument was acknowledged before me

this 5 day of , 1989, by Patricia L.

Halverson, President of NIPS, Inc., a Minnesota corporation

NOTARY PUBLIC-MINNESOTA ANOKA COUNTY

ANOKA COUNTY

ANOKA COUNTY MY COMMISSION EXPIRES NOVEMBER 12, 1992 Notary Public, Acous County, Minnesota My Commission Expires Nov 12 1993

I, Donald W. Schmidt, hereby certify that I have surveyed and platted the property described in the dedication of this plat as ROSE RIDGE ADDITION; that this plat is a correct representation of said survey; that all distances are correctly shown on the plat; that all monuments have been correctly placed in the ground as shown; that the outside boundary lines are correctly designated on the plat; and there are no wet lands or public highways other than as shown thereon.

Minnesota Registration No. 10459

STATE OF MINNESOTA) COUNTY OF RAMSEY

STATE OF MINNESOTA)

COUNTY OF RAMSEY

The Surveyor's Certificate was subscribed and sworn to be before me, a Notary Public, this 44 day of Novambar, 1988.

Notary Public, Anoka County, Minnesota My Commission Expires 6-16-92

ALAN JOHN IRWIN
ANOKA COUNTY
NOTARY PUBLIC - MINNESOTA My commission expires 6-16-92

Approved and accepted by the City Council of the City of Roseville, Minnesota, this 27th day of Query, 198 p.

1989 on land described herein paid, no delinquent taxes and transfer entered, this # day of ______, 1989 ,

Pursuant to Chapter 7, Minnesota Laws of 1976, this plat has been reviewed and approved. this Gray of Scho Ben, 1989, and the conditions of Minnesota Statutes, Section 505.03, Subdivision 2, have been fulfilled.


County Recorder, County of Ramsey, State of Minnesota

I hereby certify that this plat of ROSE RIDGE ADDITION was filed in this office this 24 day of OcT., 1989, at 1:530'clock 7.M. and was filed in Book 105 of Plats, Page 4, as Document No. 2514987.

Lou McKenna, County Recorder

TORRENS BOOK 38 PAGE 10 Oct. 24 1989, 4:00 P.M., DOCUMENT No. 906822

CITY OF ROSEVILLE RAMSEY COUNTY, MINNESOTA

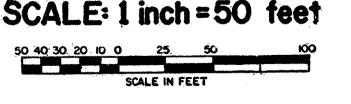

IF Denotes iron monument found in place. O Denotes Iron Pipe Monument set and marked by Registration No. 10459.

All distances are to hundredths of a foot: thus 80 denotes 80.00 feet.

Bearings are on an assumed datum.

GEORGI-SCHMIDT & ASSOC. INC. **Land Surveyors** 3092 N. Lexington Ave. 483-4408 ROSEVILLE, MINNESOTA 55113