


# AMOCO SILVER ADDITION

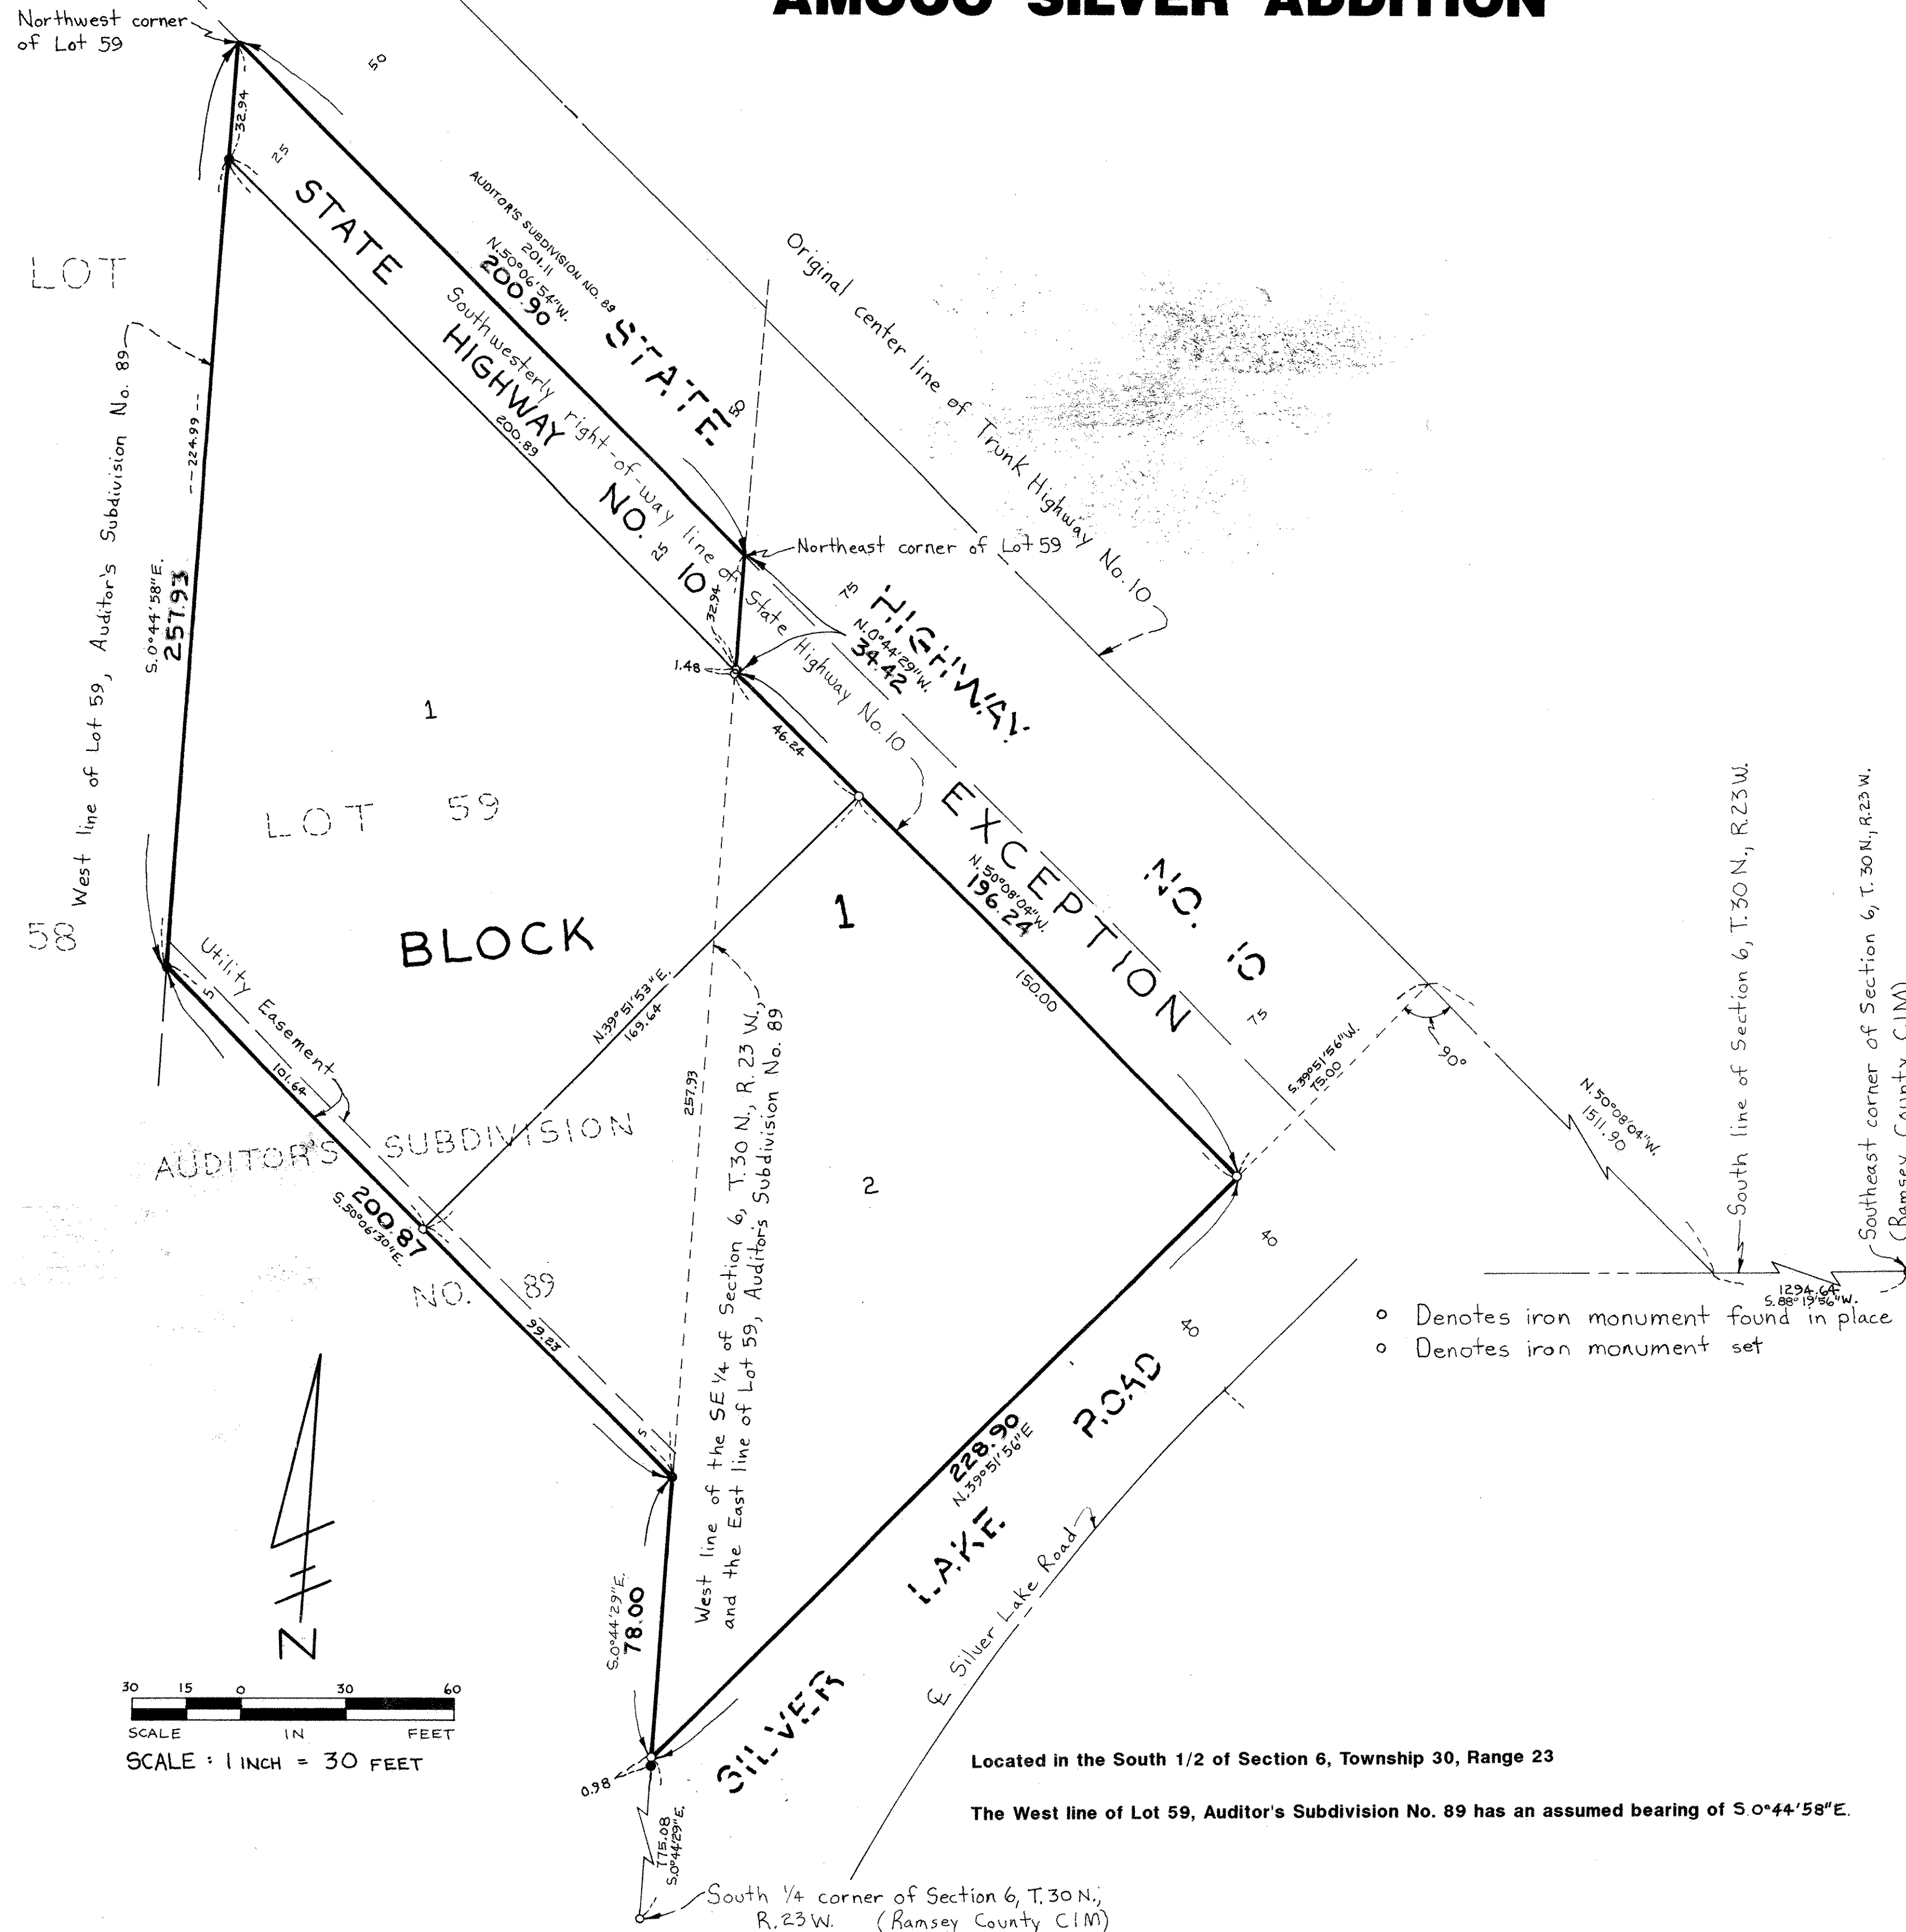

Know All Persons By These Presents that Amoco Oil Company, a Maryland Corporation, owner of the following described property situated in the City of Mounds View, Ramsey County, Minnesota:

That part of Lot 59, Auditor's Subdivision No. 89, Ramsey County, Minnesota, lying North of a line described as follows: Commencing at the Northwest corner of said Lot 59; thence South along the west line of said Lot 59, 257.93 feet to the point of beginning; thence Southeasterly to a point on the east line of said Lot 59, 257.93 feet South of the Northeast corner and there terminating.

That part of the Southeast Quarter of Section 6, Township 30, Range 23, Ramsey County, Minnesota, lying southwesterly of the original center line of Trunk Highway No. 10 and northwesterly of a line at right angles to said center line extending southwesterly from a point thereon 1511.90 feet northwesterly from its intersection with the south line of said section. Except that part taken for highway.

Has caused the same to be surveyed, platted and known as AMOCO SILVER ADDITION and does hereby dedicate to the public for public use forever the highway and utility easements as shown on the plat.

Amoco Oil Company, a Maryland Corporation, has caused these presents to be signed by its proper officer this 3rd day of December, 1990.

Signed: Amoco Oil Company  
*T. J. Buehler* its Real Estate Manager/West

STATE OF Illinois  
 COUNTY OF Cook

The foregoing instrument was acknowledged before me this 3rd day of December, 1990, by T. J. Buehler its REAL ESTATE MANAGER/WEST of Amoco Oil Company, a Maryland Corporation, on behalf of the corporation.

OFFICIAL SEAL  
 Barbara S. Bernard  
 Notary Public, State of Illinois  
 My Commission Expires 6/10/91

*Barbara S. Bernard*  
 Notary Public, Cook County, Illinois  
 My Commission Expires 6/10/91

I, Gary R. Harris, hereby certify that I have surveyed and platted the property described in the dedication of this plat as AMOCO SILVER ADDITION; that this plat is a correct representation of said survey; that all distances are correctly shown on the plat; that all monuments have been correctly placed in the ground as shown; that the outside boundary lines are correctly designated on the plat; and there are no wet lands, easements or public highways other than as shown thereon.

*Gary R. Harris*  
 Gary R. Harris, Land Surveyor  
 Minnesota License No. 10943

STATE OF Minnesota  
 COUNTY OF Dakota

The Surveyor's Certificate was subscribed and sworn to before me, a Notary Public, this 29th day of November, 1990.

DORIS S. WILSON  
 NOTARY PUBLIC - MINNESOTA  
 DAKOTA COUNTY  
 My Commission Expires OCT 26, 1993

*Doris S. Wilson*  
 Notary Public, Dakota County, Minnesota  
 My Commission Expires 10-26-93

Approved and accepted by the City Council of the City of Mounds View, Minnesota, this 4th day of April, 1988

*James W. Jahn* Mayor  
*R.A. Meister* Clerk

Taxes for the year 1991 on land described herein paid, no delinquent taxes and transfer entered, this 5th day of MARCH, 1991.

*Lou McKenna*, Director  
 Department of Property Taxation

By *John D. Fahrenkamm* Deputy

Pursuant to Chapter 7, Minnesota Laws of 1976, this plat has been reviewed and approved this 5th day of MARCH, 1991, and the conditions of Minnesota Statutes, Section 505.03, Subdivision 2, have been fulfilled.

*David D. Claypool*  
 David D. Claypool  
 Ramsey County Surveyor

County Recorder, County of Ramsey, State of Minnesota

I hereby certify that this plat of AMOCO SILVER ADDITION was filed in this office this 4th day of APRIL, 1991, at 2:37 o'clock P.M. and was filed in Book 106 of Plats, Page 40, as Document Number 2590300.

*Lou McKenna*, County Recorder By \_\_\_\_\_, Deputy

TORRENS: Book No. 38, Page No. 43, ON THIS 4th DAY OF APRIL, 1991, AT 3:00 O'clock P.M. AS DOCUMENT NO. 945174.

Located in the South 1/2 of Section 6, Township 30, Range 23

The West line of Lot 59, Auditor's Subdivision No. 89 has an assumed bearing of S.0°44'58"E.