
HIGHWOOD FIFTH ADDITION

KNOW ALL MEN BY THESE PRESENTS: That Gony	ea's Highwood, Inc., a Minneseta Corporation, owner
	plewood, County of Ramsey, State of Minnesota:
Outlots A and B, HIGHWOOD THIRD ADDITION	N
And that part of vacated O'Day Street,	as dedicated in the plat of HIGHWOOD THIRD
Block 1, HIGHWOOD THIRD ADDITION.	terly extension of the northerly line of Lot 3,
	tted as HIGHWOOD FIFTH ADDITION and does
dedicate to the public for public use forever	
shown on this plat. In witness whereof said	Gonyea's Highwood, Inc., has caused these presents to be signed
President this 5 TH day of JUNE, 199 Signed: Gonyea's Highwood, Inc.	· <u>6</u> .
olynos ooliyos s riigimoos, ilie.	
Dennis of gongla	
Dennis D. Gonyea, President	
- Confidence of the confidence	
State of Minnesota	
County of HENNIPEN	
The foregoing instrument was acknowledged bef	. 5 <u>m</u> . \.\
100 (C by Dennis D Common D :	ore me this day of,
	Gonyea's Highwood, Inc., on behalf of said
corporation.	
The state of the s	
THOMAS L. GONYEA	In man & House
NOTARY PUBLIC - MINNESOTA My Commission Expires Jan. 31, 2000	Julian Julian
	y Public, HENNIPEN CO., MN
му со	mmission Expires 1-31-2000
I haraby gartify that I have surveyed and	
	platted the property described on this plat as
	a correct representation of the survey; that all
	in feet and hundredths of a foot; that all
	round as shown; that the outside boundary lines
	there are no wet lands as defined in Minnesota
	c highways to be designated other than as shown
on this plat.	
\sim	alter E. Syland
Mil Mil	ton E. Hyland, Land Surveyor
	nesota License No. 20262
State of Minnesota	
County of Hennepin	
The foregoing Surveyor's Certificate was ac	knowledged before me this 30th day of
May, 1996 by Milton E. Hyland	
January 200 Mariana	, a bicensed hand burveyor.
PLITHANNIC AND UVI AND	
NOTARY PUBLIC-MINNESOTA	itlane Man Hyland
HENNEPIN COUNTY My Commission Expires Jan. 31, 2000 Rut	hanne Mary Hyland, Notary Public, Henn. Co., MN
My	Commission Expires January 31, 2000
City of Maplewood	
We do hereby certify that on the 24 day of	of Qune, 1996, the City Council of
	nis plat. All monuments will be set as specified
	plat, according to Minnesota Statutes, Section


of the following	Taxes payable in the year 1996 on the land herein described have been paid, also there are
	no delinquent taxes and transfer entered this 25th day of June, 1996.
	Department of Property Taxation, Director
•	By Judith Bllmann, Deputy
d by Dennis D. Gonyed,	Pursuant to Minnesota Statutes, Section 383A. 42, this plat has been examined and is approved
	this 27th day of June, 1996 and the conditions of Minnesota Statutes, Section
	505.03, Subdivision 2, have been fulfilled.
	David D. Claypool, L.S. Ramsey County Surveyor
	County Recorder, County of Ramsey, State of Minnesota
	I hereby certify that this plat of HIGHWOOD FIFTH ADDITION was filed in the office of the
	County Recorder for public record on this 2ND day of July , 1996, at 11:050 clock
	A.M. and was duly filed in Book /12 of Plats, Pages /7 and /8, as Document Number 2938/8/
	Lou McKenna, County Recorder

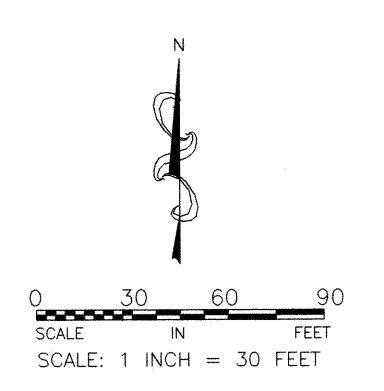

HIGHWOOD FIFTH ADDITION

FOR THE PURPOSES OF THIS PLAT THE NORTH LINE OF HIGHWOOD THIRD ADDITION HAS AN ASSUMED BEARING OF NORTH 89 DEGREES 59 MINUTES 24 SECONDS EAST

- DENOTES I/2 INCH BY I4 INCH IRON PIPE MONUMENT FOUND AND MARKED WITH REGISTRATION NUMBER 6743.
- DENOTES 1/2 INCH BY 14 INCH IRON PIPE MONUMENT SET AND MARKED WITH REGISTRATION NUMBER 20262.

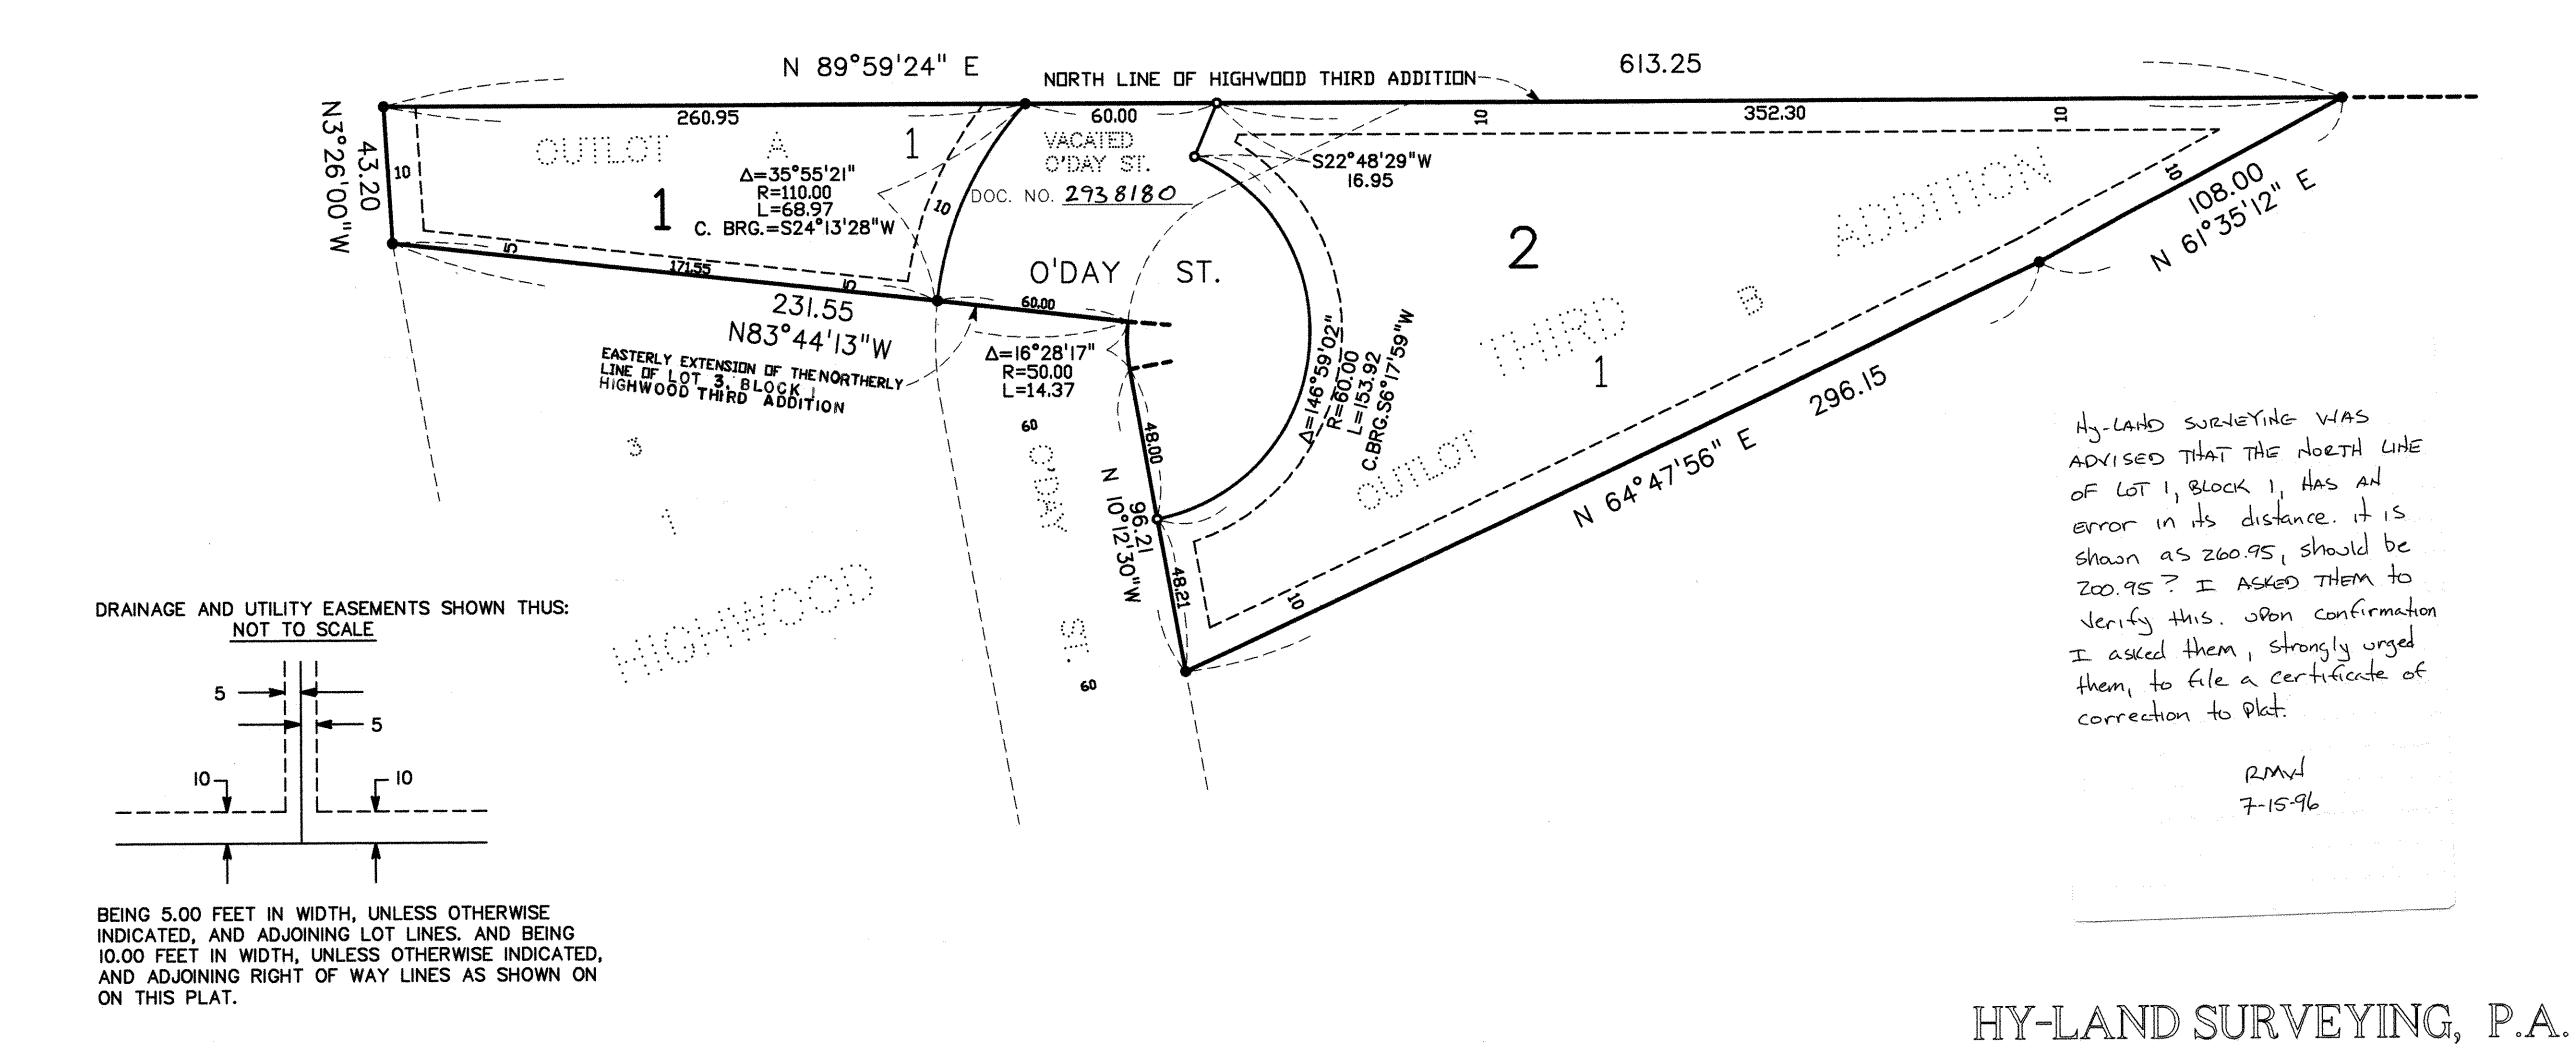

PROPERTY LOCATED IN PART OF THE NORTH HALF OF SECTION 13, TOWNSHIP 28, RANGE 22.

LAND SURVEYOR