## VADNAIS SQUARE

KNOW ALL MEN BY THESE PRESENTS: That Vadnais Land, L.L.C., a limited liability company under the laws of the State of Minnesota, owner of the following described property situated in the City of Vadnais Heights. County of Ramsey, State of Minnesota:

1. That part of Lot 30, Stockdale Farms, Ramsey County, Minnesota, which lies Easterly of the following described line: Commence at a point on the South line of said lot 403.3 feet Easterly of the Southwest corner of said lot; thence Northerly parallel with the East line of said lot to the Northwesterly line of said lot;

Except that part described as follows: Beginning at a point on the Southerly line of Section 28, Township 30 North, Range 22 West, a distance of 848.30 feet Easterly of the Southwest corner of said Section 28; thence Northerly parallel to the Easterly line of said Lot 30 a distance of 320.31 feet; thence Westerly parallel to the Southerly line of said Section 28 a distance of 130 feet; thence Southerly parallel to the Easterly line of said Lot 30 a distance of 320.31 feet; thence Easterly 130 feet to point of beginning;

2. That part of Lot 30, Stockdale Farms, Ramsey County, Minnesota, described as follows:

Beginning at a point on the South line of said Lot 30 distant 303.3 feet East from the southwest corner of said Lot 30; thence northerly, parallel with the East line of said Lot, a distance of 287.2 feet, more or less, to the Northwest line of said Lot, which is the point of beginning of the land to be described; thence East, parallel with the South line of said Lot, a distance of 100.0 feet; thence Northerly, parallel with the East line of said Lot, to a point on the Northwesterly line of said Lot; thence Southwesterly along the Northwesterly line to the point of beginning;

3. That part of Lots 28 and 29, Stockdale Farms, Ramsey County, Minnesota, described as follows: Commencing at a point on the South line of said Lot 29, distant 777 feet West of the Southeast corner of said lot; thence continuing West on said South line of said lot, 470.4 feet to a point; thence North on a line parallel with the East line of said Lot 29, 1325.4 feet to a point in the North line of Lot 28 of said Stockdale Farms; thence Northeasterly on the North line of said Lot 28 to a point being found by prolonging North a line parallel to the East lines of said Lots 28 and 29, 777 feet West therefrom; thence South on the last mentioned line to the point of beginning, according to the duly recorded plat thereof, situate in Ramsey County, Minnesota, which lies Northwesterly of a line run parallel with and distant 88 feet Northwesterly of the following described line:

From a point on the South line of Section 28, Township 30 North, Range 22 West, distant 1054.88 feet West of the South quarter corner thereof, run Southwesterly at an angle of 76 degrees 00 minutes with said South section line for 100 feet to the point of beginning of the line to be described; thence run Northeasterly on the last described course for 176.53 feet; thence deflect to the right on a 10 degrees 00 minute curve (delta angle 22 degrees 30 minutes) for 225 feet; thence on tangent to said curve for 415.61 feet; thence deflect to the left on a 6 degrees 00 minute curve (delta angle 22 degrees 27 minutes 13 seconds) for 374.23 feet and there terminating.

And excepting from all that part of the above described tract, adjoining and Northwesterly of the above described strip, which lies Southeasterly of the following described line: From a point on the above described line, distant 584.14 feet Southwesterly of its point of termination, run Northwesterly at right angles to said above described line for 88 feet to the point of beginning of the line to be described; thence run Northeasterly to a point distant 110 feet Northwesterly (measured at right angles) from a point on the above described line, distant 484.14 feet Southwesterly of its point of termination; thence run Northeasterly and parallel with said above described line for 200 feet and there terminating;

- 4. That part of Lot 30, Stockdale Farms, Ramsey County, described as follows:
  Beginning at a point on the southerly line of Section 28, Township 30 North, Range 22 West, a distance of 848.30 feet easterly of the southwest corner of said Section 28; thence northerly parallel to the easterly line of said Lot 30 a distance of 320.31 feet; thence westerly parallel to the southerly line of said Section 28 a distance of 130 feet; thence southerly parallel to the easterly line of said Lot 30 a distance of 320.31 feet; thence easterly 130 feet to the point of beginning;
- 5. That part of Tract A, Registered Land Survey No. 291, lying Southerly of the following described line:
  Beginning at a point on the west line of said Tract A 439.56 feet South of the Northwest corner of said Tract A
  (said west line bears South 00 degrees 24 minutes 16 seconds East); thence South 77 degrees 54 minutes 16 seconds
  East 198.49 feet to the Easterly line of said Tract A and there terminating;
- 6. That part of Lot 30, Stockdale Farms, Ramsey County, Minnesota, described as follows, to—wit: Commencing at the Southwest corner of the said Lot 30 (which point is 33 feet North of the Southwest corner of Section 28, Township 30, Range 22), thence East along the South line of said Lot 30 and parallel with the South line of said Section 28 a distance of 303.3 feet; thence Northerly and parallel with the East line of said Lot 30 a distance of 287.2 feet, more or less, to a point on the Northwesterly line of said Lot 30; thence Southwesterly along the Northwesterly line of said Lot 30 a distance of 418.25 feet, more or less, to the point of beginning.

That part of Lot 30, Stockdale Farms, Ramsey County, Minnesota, described as follows: Beginning at a point on the South line of said Lot 30 distant 303.3 feet East from the Southwest corner of said Lot 30; thence Northerly, parallel with the East line of said Lot 30, a distance of 287.2 feet, more or less, to the Northwest line of said Lot 30; thence East, parallel with the South line of said Lot 30 a distance of 100.0 feet; thence Southerly to a point on the South line of said Lot 30 distant 100.0 feet East from the point of beginning; thence West 100.0 feet to the point of beginning and there terminating.

And


7. Lots 28 and 29, Stockdale Farms, Ramsey County, Minnesota, except that part of Lots 28 and 29 described as follows: Commencing at the southeast corner of Lot 29, Stockdale Farms, Ramsey County, Minnesota; thence west on the south line of said lot 777 feet to a point; thence north on a line parallel to the east line of said Lot 29 1768.2 feet to the northerly line of Lot 28 in said Stockdale Farms; thence northeasterly on the northerly line of said Lot 28 to the northeast corner of said Lot 28; thence south on the east lines of Lots 28 and 29 to the place of beginning, and also except that part of Lots 28 and 29 described as follows:

Commencing at a point in the south line of Lot 29 of Stockdale Farms, Ramsey County, Minnesota, 777 feet west of the southeast corner of said lot; thence continuing west on said south line of said lot, 470.4 feet to a point; thence north on a line parallel with the east line of said Lot 29 1325.4 feet to a point in the north line of Lot 28 of said Stockdale Farms; thence Northeasterly on the north line of said Lot 28, to a point therein being the northwest corner of tract of land in said Lots 28 and 29 conveyed to one John Valento and Esther Valento; said point being found by prolonging north a line parallel to the east lines of said Lots 28 and 29 777 feet west therefrom; thence south on said last mentioned line being the west line of John Valento's and Esther Valento's land to the southwest corner thereof, being a point in the south line of said Lot 29 777 feet west of the southeast corner of said Lot 29, the place of beginning.

Has caused the same to be surveyed and platted as VADNAIS SQUARE and does hereby dedicate to the public for public use forever the thoroughfare and the drainage and utility easements as shown on this plat.

In witness whereof said Vadno to be signed by its managers Signed: Vadnais Land, L.L.C.	ais Land, L.L.C., a limited liability of sthis day of	company under the laws of	the State of Minnesot, 1996.	ta, has caused these presents
John Cardaelli.	/ 1 17 # 1	Manager	John & Du	Manager ,Manager
STATE OF MINNESOTA			V	
The foregoing instrument was	s acknowledged before me this COMPORT_, manager and by	JOHN E. DUNG CAN.	, 199 <b>£</b> , by manages of Vadnais L	John CARDARELY  and L.L.C., a limited liability
company under the laws of t	the State of Minnesota, on behalf	of the company d. Ku	ADMIN.	
		Notary Public, My Commission Expires	County,	STARY PRESENTA SANCOTA COUNTY My Commt. Spotters Jan. 31, 2009
representation of the survey; have been correctly placed in	no wet lands as defined in Minneso	hown on the plat in feet an that the	d hundredths of a foo e outside boundary line	ot; that all monuments es are correctly designated
		Jack Bolke, Land Surve		no mando mando:
STATE OF MINNESOTA COUNTY OF HEAVENN The foregoing Surveyor's Cort	 tificate was acknowledged before m	Minnesota License No.	104057 , 199 (	by Jack Bolke
a Licensed Land Surveyor.	,	6 1 12 /	7 · <del>2</del>	, by oder bone,
	RICHARD L SMITH NOTARY PUBLIC — MINNESOTA MY COMMISSION EXPIRES	Notary Public,HEN	Mello WERIN County, Min	nesota
	JANUARY 31, 2000	My Commission Expires	: January 31, 8	2000
Mark 9. 20	Faider, Mayor	Gerald ?	J. Ulban, cle	erk .
Taxes payable in the year 19 this day of	on the land herein described by	have been paid, also there o	are no delinquent taxe	es and transfer entered
•		Jan me ka	. Director	
		Department of Property To	Depu	uty
Pursuant to Minnesota Statu and the conditions of Minnes	ites, Section 383A.42, this plat ha sota Statutes, Section 505.03, Sub	is been examined and is apposition 2, have been fulfille	proved this 6.	_ day of August, 1996
Did WC	lenfort			
David D. Claypool, L.S., Rams	sey County Surveyor			
Registrar of Titles County of Ramsey, State of I hereby certify that this pla of	Minnesota at of VADNAIS SQUARE was filed in Le, at 1:00 o'clock P. M. and	n the office of the Registrar d was duly filed in Book	of Titles for public r	ecord on this <u>Zold</u> do <u>24</u> , <u>ZS</u> and <u>Z6</u> as
		Lou McKenna, Registrar	of Titles	
		Ву	, c	Deputy
		× .		

## VADNAIS SQUARE

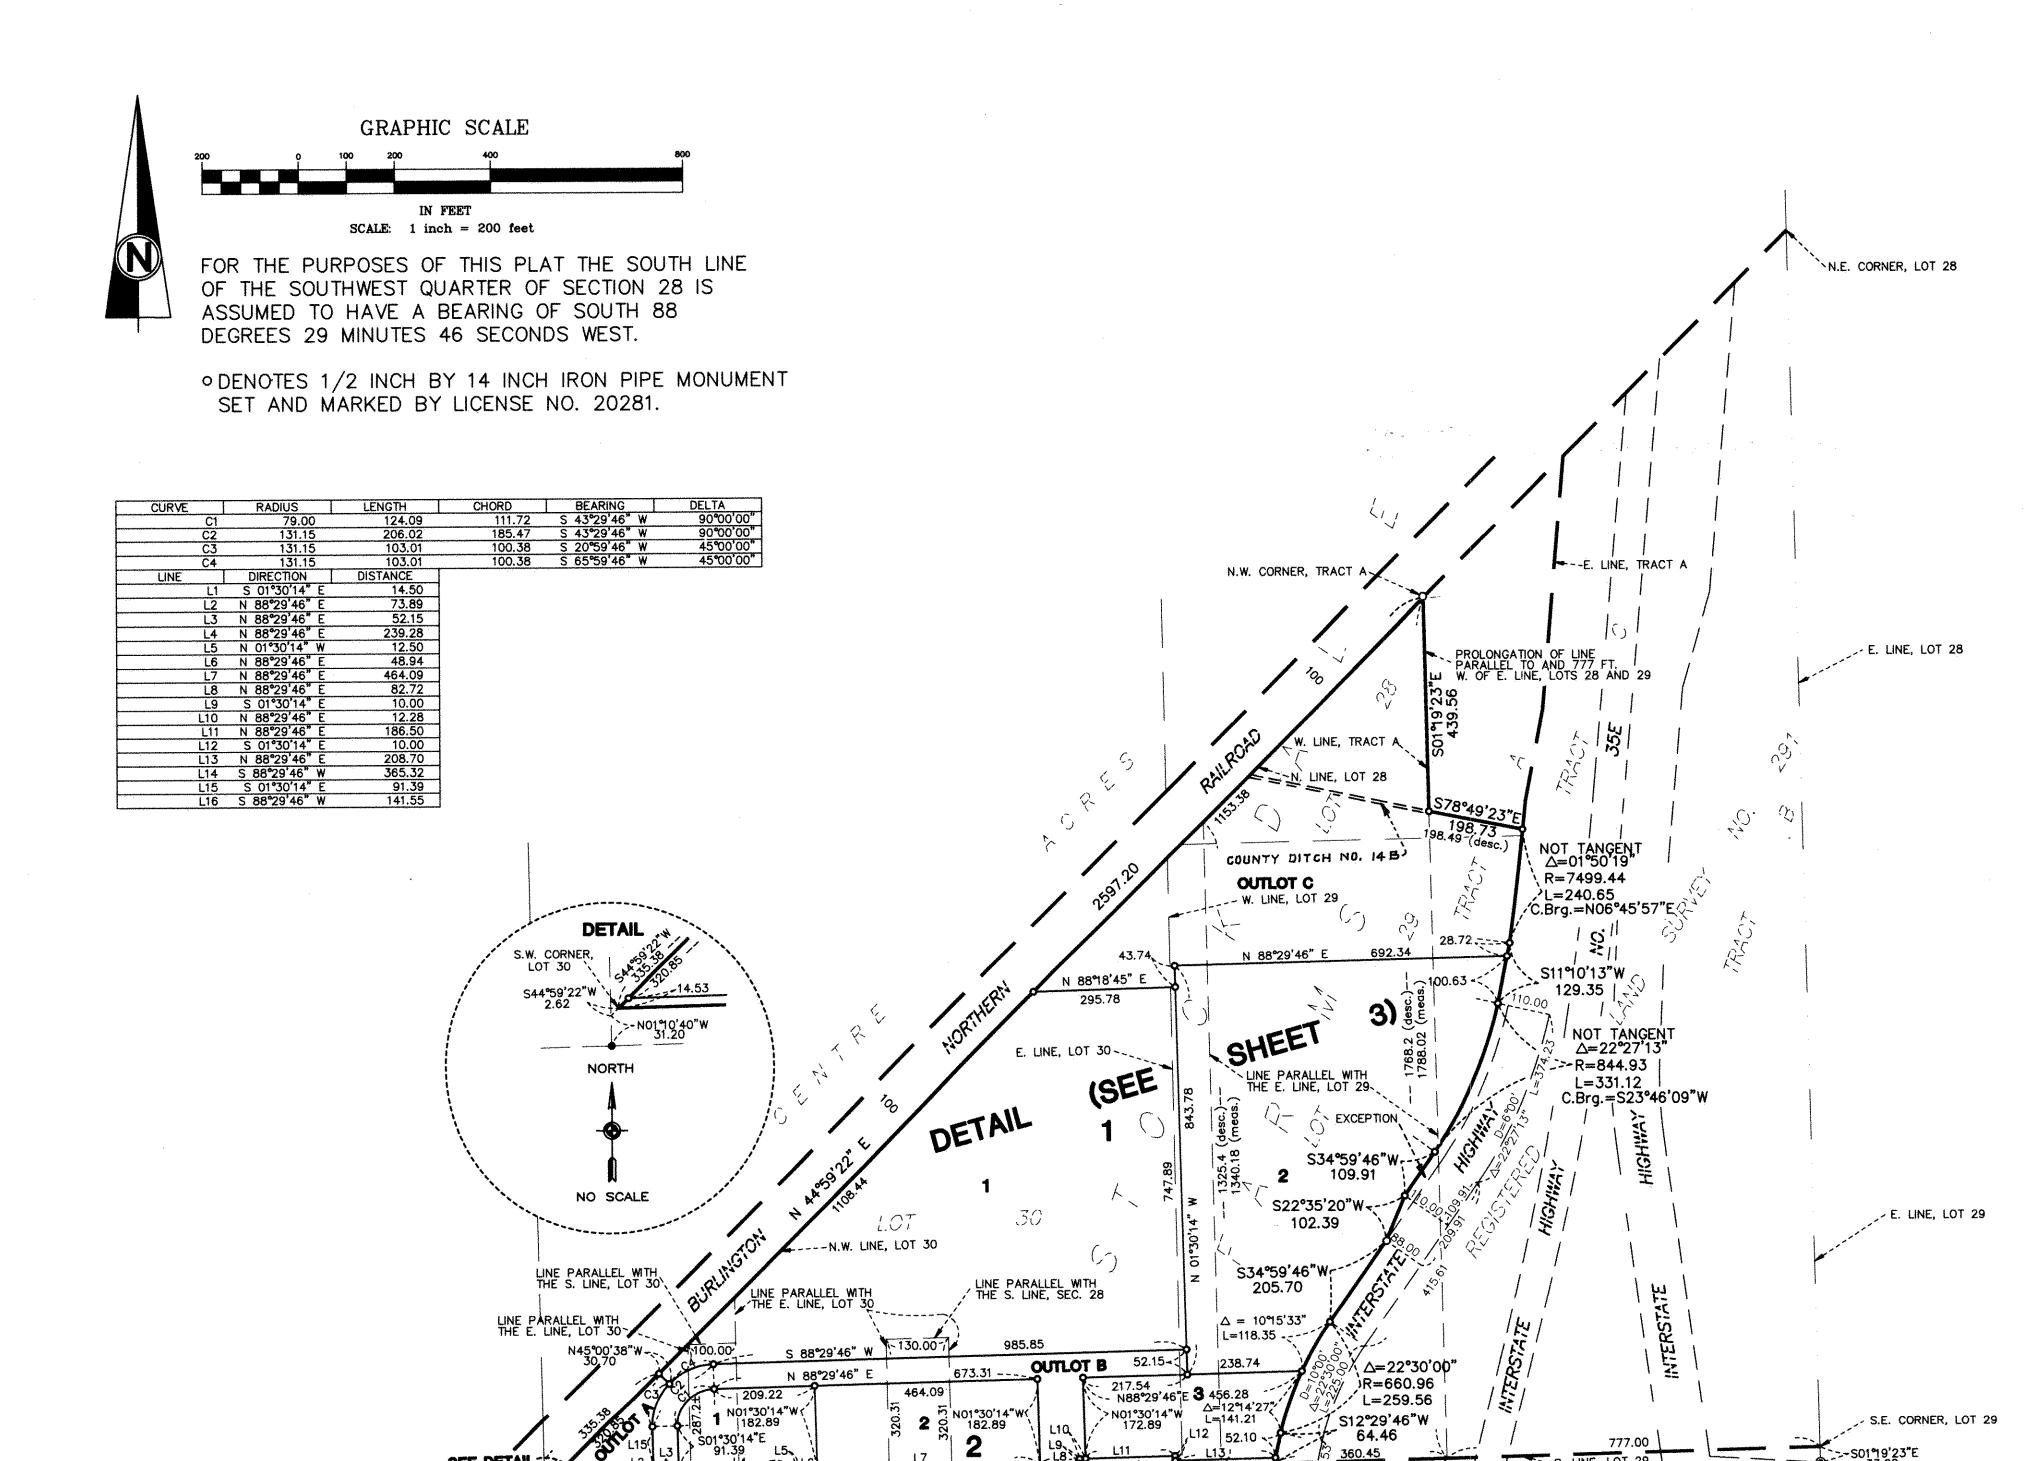

S. LINE, LOT 30 1517.64

COUNTY ROAD E

EASEMENT FOR HIGHWAY
PURPOSES PER DOC. NO. 567678

COUNTY ROAD E

EGAN, FIELD & NOWAK INC. **SURVEYORS** 

S.W. CORNER, LOT 30/

RAMSEY COUNTY C.I.M. S.W. CORNER, SEC.28, T.30, R.22


, S.E. CORNER, LOT 29

777.00 \ -- S. LINE, LOT 29

RAMSEY COUNTY C.I.M.
S. 1/4 CORNER, SEC.28, T.30, R.22

## VADNAIS SQUARE



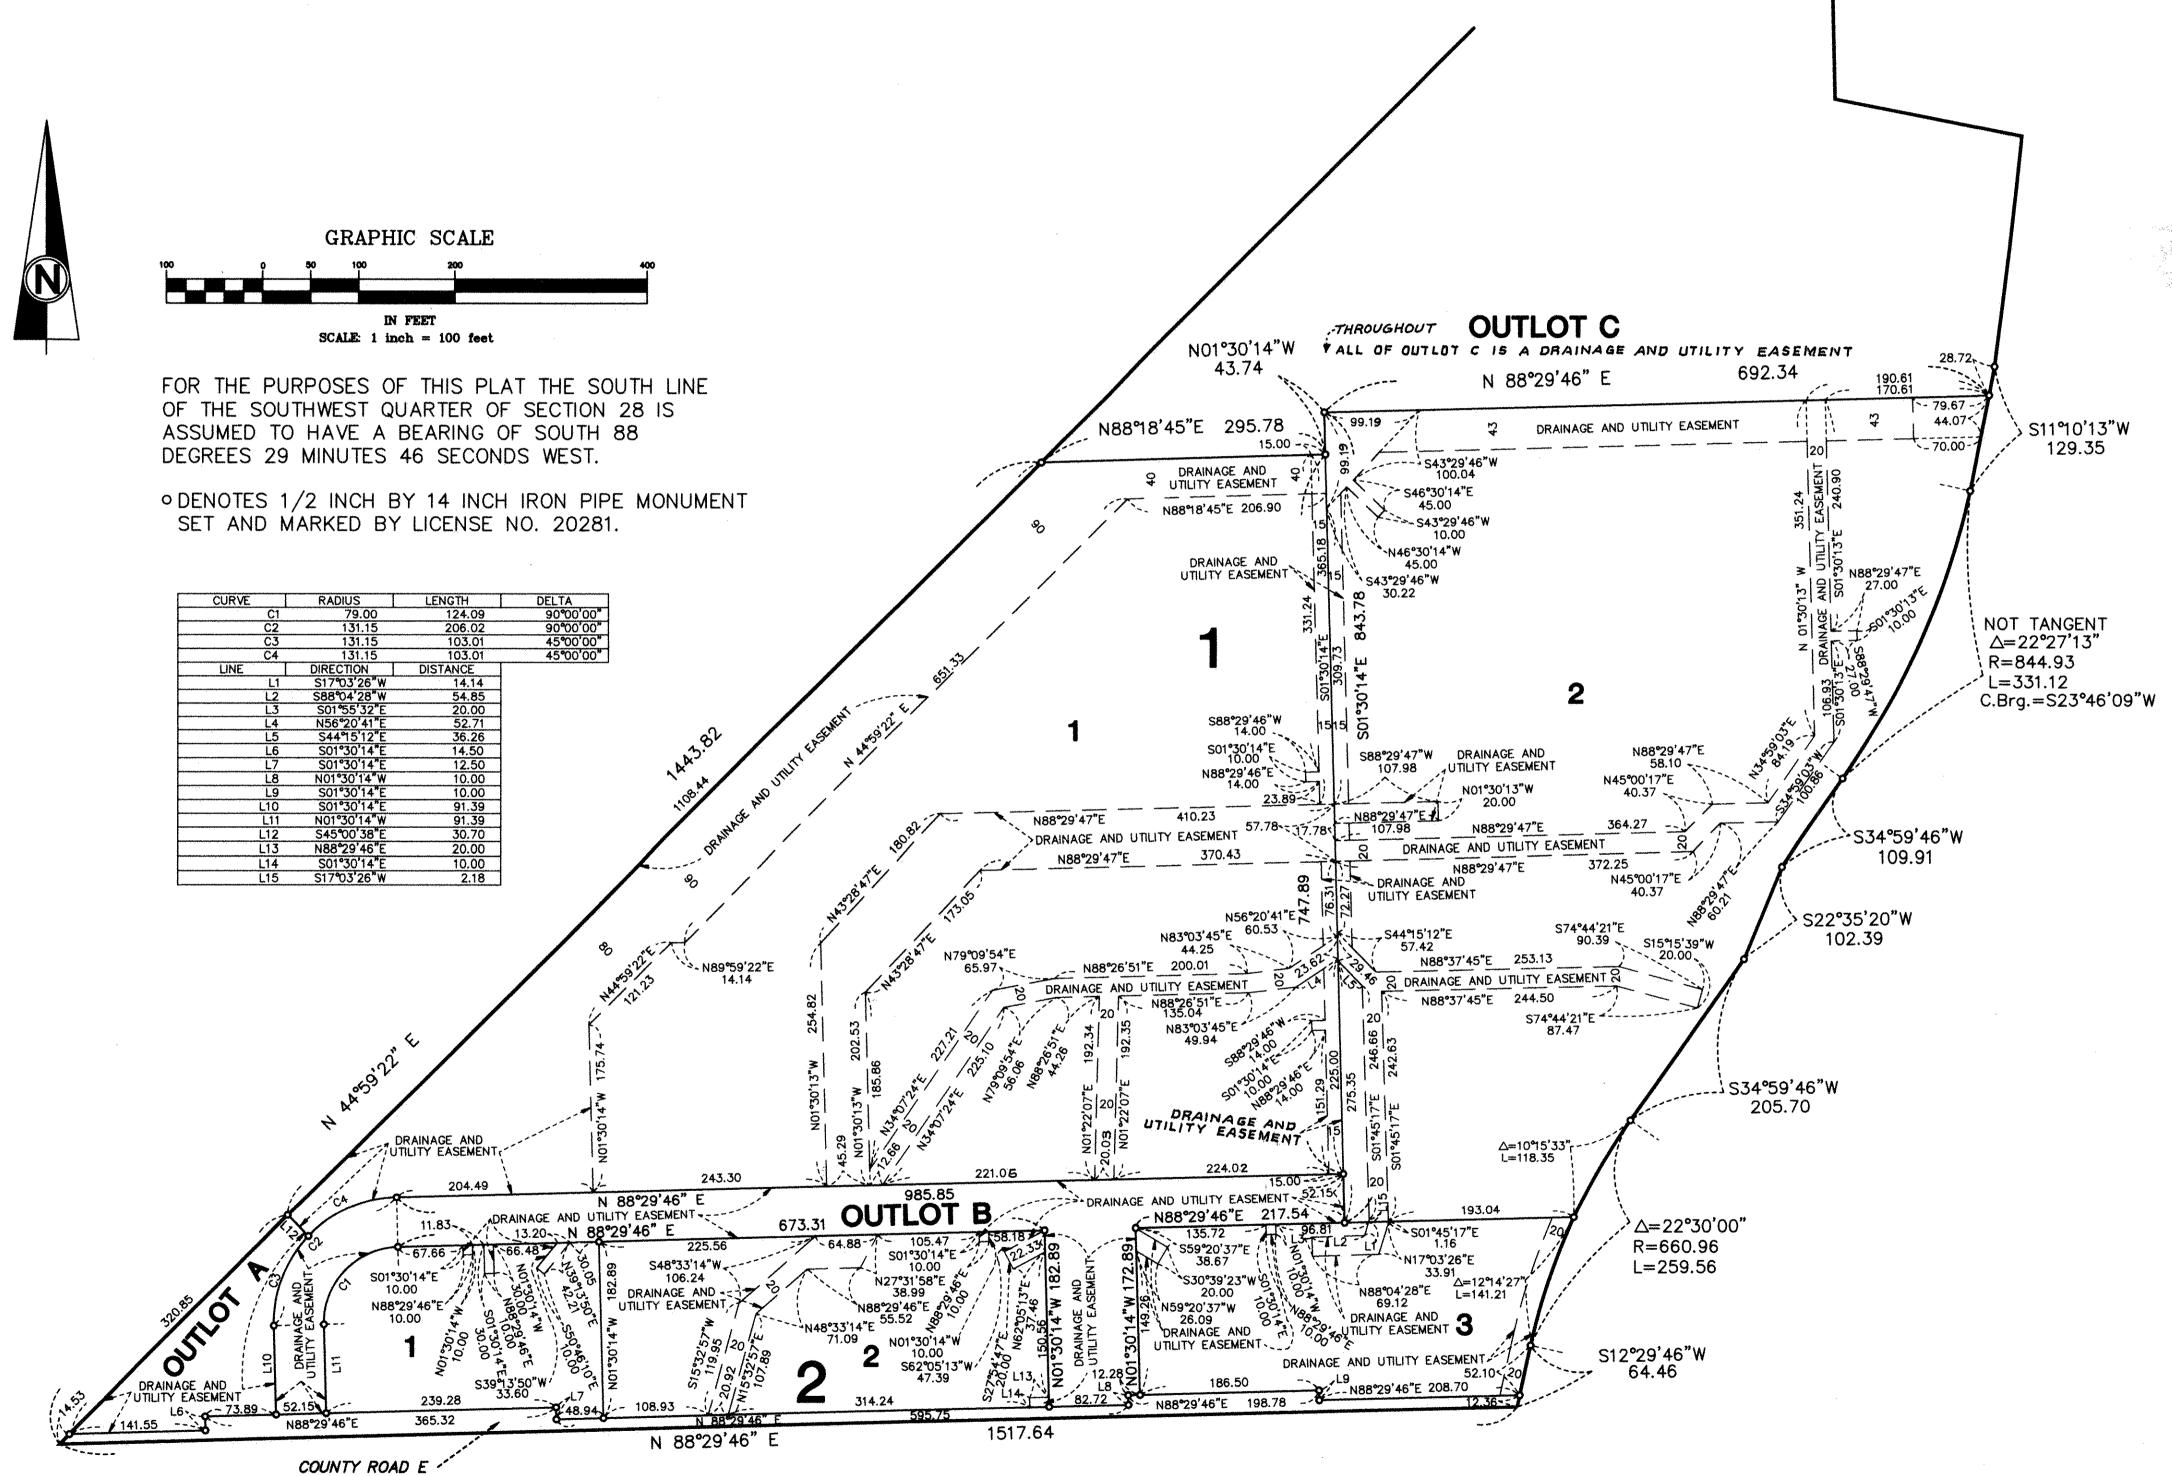

EGAN, FIELD & NOWAK INC. SURVEYORS