PINE RIDGE

KNOW ALL MEN BY THESE PRESENTS: That Carriage Homes XVI, Inc., a Minnesota corporation, fee owner and Construction Mortgage Investors Co., a Minnesota corporation, mortgagee of the following described property situated in the Township of White Bear, County of Ramsey, State of Minnesota:

That part of the South half of the North half of the Northeast Quarter of Section 9, Township 30, Range 22 which lies East of the center line of the Old Centerville Road,

And which lies Northwesterly of a line 164 feet Northwesterly of, and parallel with the following described line:

Beginning at a point on the South line of said Section 9 distant 1092.84 feet East of the South Quarter corner thereof; thence run Northeasterly at an angle of 86 degrees 50 minutes 40 seconds with said South section line for 353.95 feet; thence deflect to the right on a 0 degree 45 minute curve (delta angle 5 degrees 57 minutes 07 seconds) for 793.59 feet; thence on a tangent to said curve for 3450.85 feet; thence deflect to the left on a 1 degree 00 minute curve (delta angle 10 degrees 07 minutes 47 seconds) for 1012.97 feet and there terminating;

And which lies Northerly of a line run parallel with and 55 feet Northerly of the following described Line A:

line A

From a point on the above described line, distant 1622.17 feet Southwesterly of its point of termination, run Easterly at an angle of 80 degrees 44 minutes with said line (measured from Northeast to East) for 434.39 feet to the point of beginning of the line to be described; thence run Westerly on the last described course for 950 feet and there terminating.

Have caused the same to be surveyed and platted as PINE RIDGE, and do hereby dedicate to the public for public use forever the thoroughfares, cul—de—sac and the drainage and utility easements throughout all of Lot 7, Block 1, all of Lot 14 Block 2, and otherwise as shown on this plat.

In witness whereof said Carriage Homes XVI, Inc., a Minnesota corporation, has caused these presents to be signed by its proper officer this day of 2002

Signed: Carriage Homes XVI, Inc.

Musik Survey, President

STATE OF MINNESOTA COUNTY OF LAShington

The foregoing instrument was acknowledged before me this 12th day of March, 2002 by Dwight S. Harve President of Carriage Homes XVI, Inc., a Minnesota corporation, on behalf of the corporation.

Notary Public, Washington County, Minnesota My Commission Expires 1-31-05

PATTI L. SATTLER
NOTARY PUBLIC
My Commission Expires 1-31-2005

In witness whereof said Construction Mortgage Investors Co., a Minnesota corporation, has caused these presents to be signed by its proper officer this ______ day of __march_____, 2002.


Signed: Construction Mortgage Investors Co.

James & Gagne, Assistant Vice President

STATE OF MINNESOTA

The foregoing instrument was acknowledged before me this $\frac{14k}{2}$ day of $\frac{16k}{2}$, 2002, by James R. Gagne, Assistant Vice President of Construction Mortgage Investors Co., a Minnesota corporation, on behalf of the corporation.

Notary Public, Henreph County, Minnesota My Commission Expires Jan 31, 2005

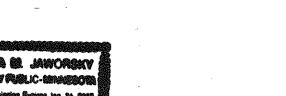





I hereby certify that I have surveyed and platted the property described on this plat as PINE RIDGE; that this plat is a correct representation of the survey; that all distances are correctly shown on the plat in feet and hundredths of a foot; that all monuments will be correctly placed in the ground as shown; that the outside boundary lines are correctly designated on the plat; and there are no wet lands as defined in Minnesota Statutes, Section 505.02, Subd. 1, or public highways to be designated other than as shown on this plat. Ronald P. Alwin, Land Surveyor Minnesota License No. 17765 STATE OF MINNESOTA COUNTY OF RAMSEY The foregoing Surveyor's Certificate was acknowledged before me this 8^{th} day of MarchRonald P. Alwin, a Licensed Land Surveyor. ALAN IRWIN
HOTARY PUBLIC - MINNESOTA
ANOKA COUNTY
My Comes Englace Jan 36, 2088 ALANTRUIN Notary Public, Anoka County, Minnesota My Commission Expires January 31, 2005 Township of White Bear We do hereby certify that on the day of FERFURY 2002, the Board of Supervisors for the Township of White Bear, Ramsey County, Minnesota, approved this plat. All monuments will be set as specified by the Township Board and as stated on this plat, according to Minnesota Statutes, Section 505.02, Subd. 1 Department of Property Taxqtion Director Pursuant to Minnesota Statutes, Section 383A.42, this plat has been examined and is approved this ______ day of _______, 200 ____ and the conditions of Minnesota Statutes, Section 505.03, Subdivision 2, have been fulfilled. By: Rorall T. Mayer, Deputy. David D. Claypool, L.S. Ramsey County Surveyor Registrar of Titles, County of Ramsey, State of Minnesota

l hereby certify that this plat of PINE RIDGE was filed in the office of the Registrar of Titles for public record on this day of March, 2002, at 4:00 o'clock P.M. and was duly filed in Book 44 of Plats, Pages 3 and 4 as Document Number 1681322.

Deputy Registrar of Titles

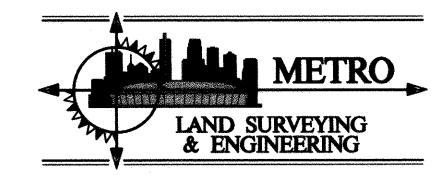

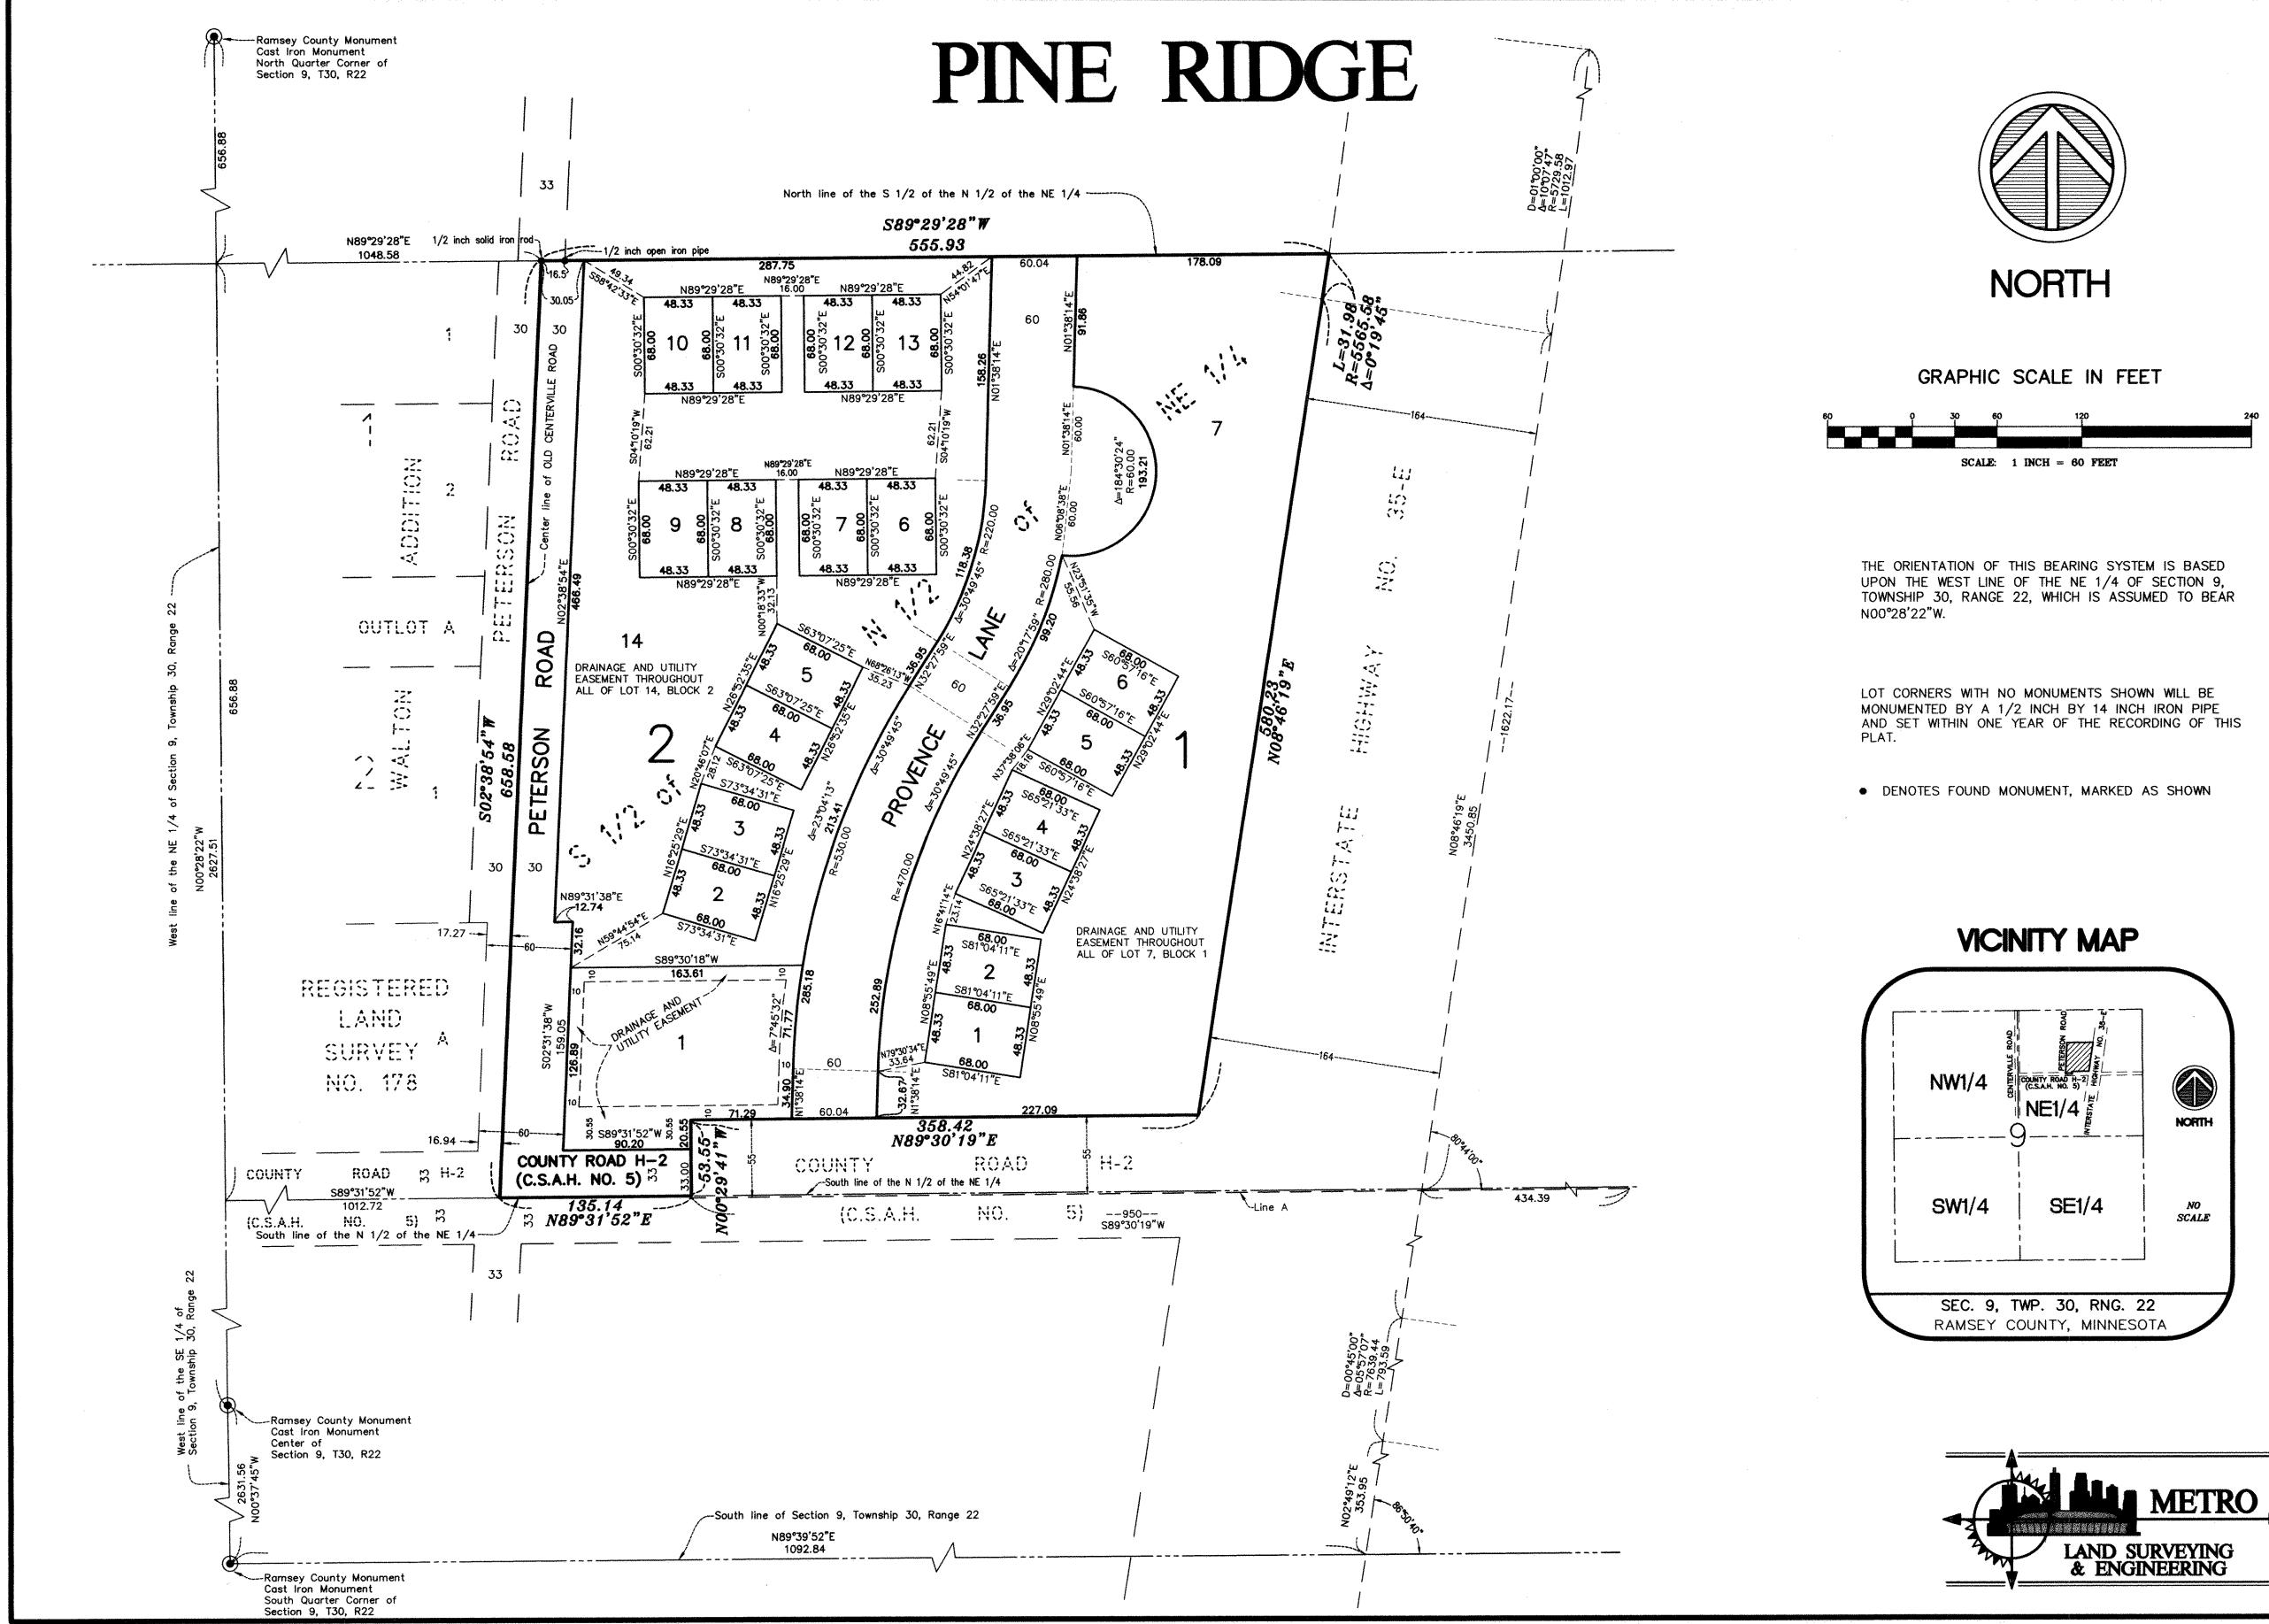

NORTH

SCALE