



UPPER LANDING URBAN VILLAGE 2ND ADDITION

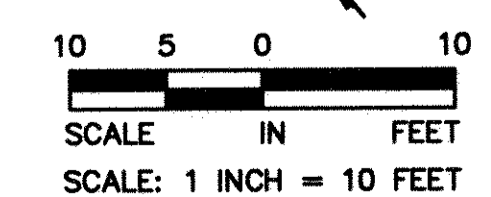

○ DENOTES IRON MONUMENT SET - 5/8 INCH BY 14 INCH IRON REBAR MARKED WITH R.L.S. NO. 18418

MATCH LINE
SEE SHEET 3 OF 3 SHEETS

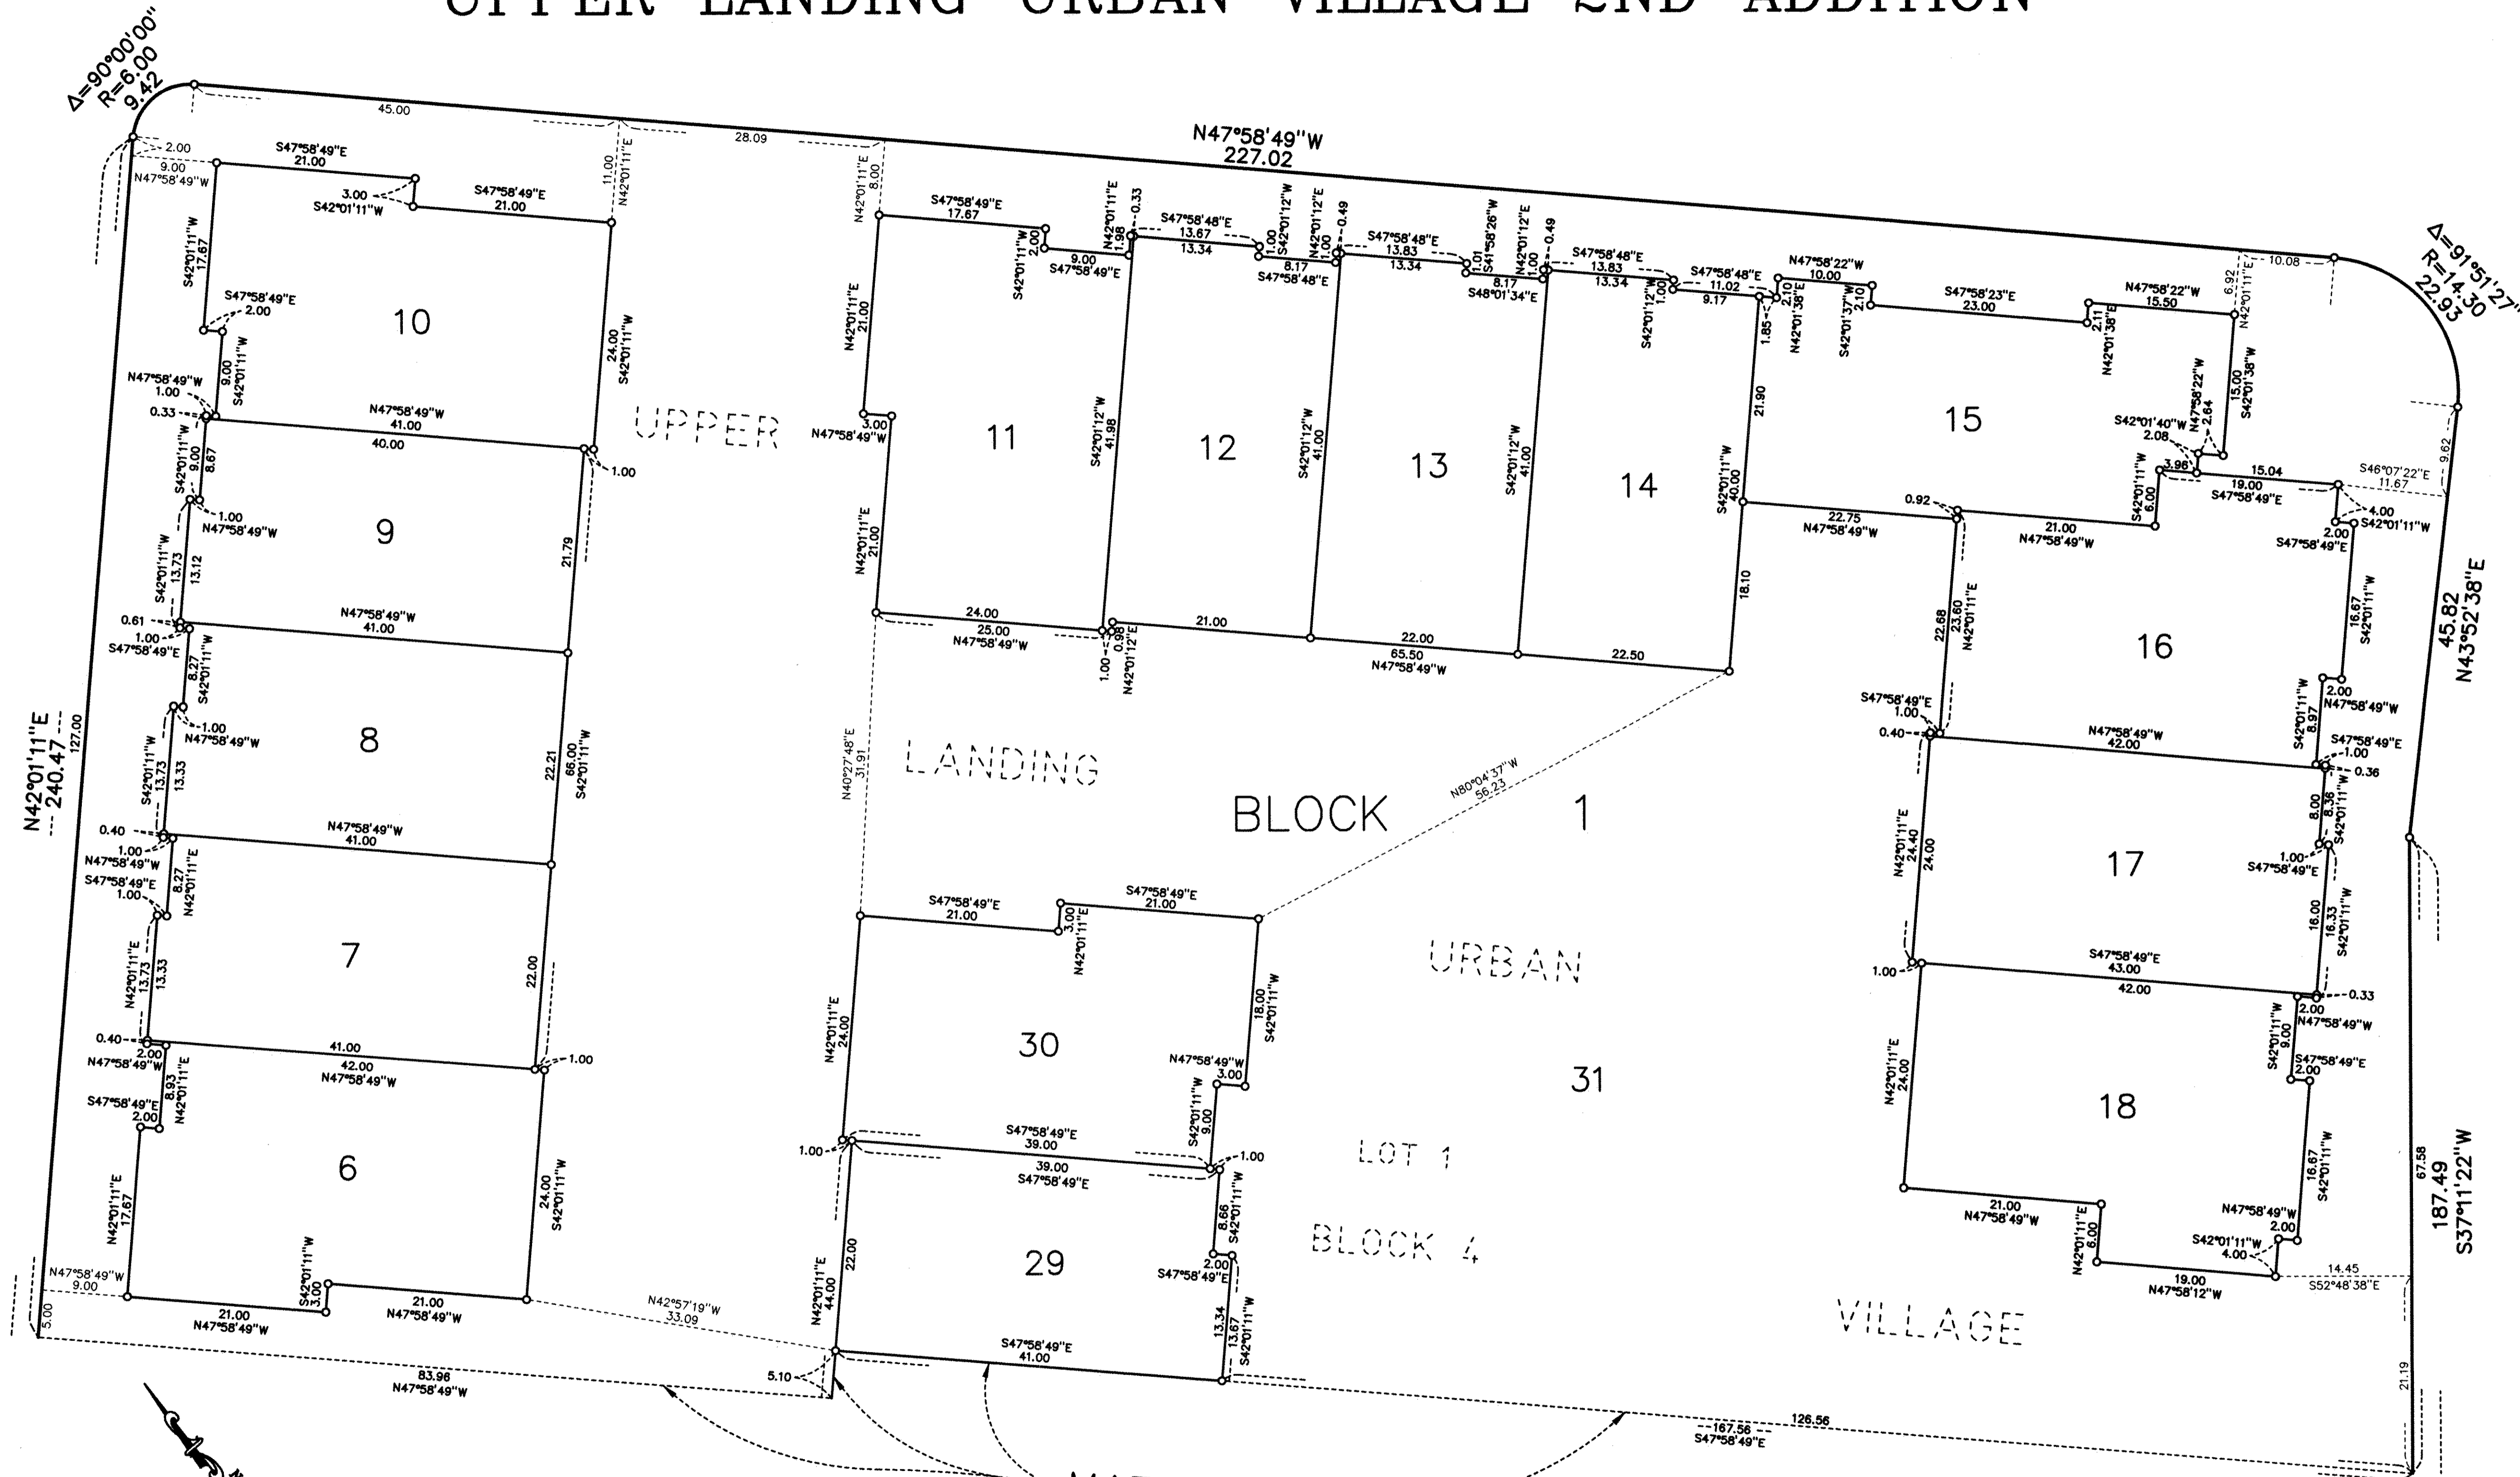

