Mark D. Kemper, Professiona Land Surveyor Minnesota License No. 18407

SUSAN R. KEMPER
Notary Public
Minnesota
My Commission Expires January 31, 2010

State of Minnesota County of **Anoka**


NEW BRIGHTON PUBLIC SAFETY FACILITY FIRST ADDITION


NOW ALL MEN BY THESE PRESENTS: That the City of New Brighton, a Minnesota Municipal Corporation, owner of the following described property situated in the City of New Brighton, ounty of Ramsey, State of Minnesota:	City of New Brighton We do hereby certify that on the day of day of 2005, the City Council of the City of New Brighton, Minnesota, approved this plat. All monuments will be s
Lots 1, 2 and 3; the North Half of Lot 4; all in Block 4, FIRST ADDITION TO NEW BRIGHTON;	specified by the City Council and as stated on the plat, according to Minnesota Statutes, Section 505.02, Suba. 1.
And Lot 5 and the South Half of Lot 4, Block 4, FIRST ADDITION TO NEW BRIGHTON, Ramsey County, Minnesota;	Swelarson Mayor Amil A. Meery Clerk
And Lot 6, Block 4, First Addition To New Brighton; the North half of Lot 7, Block 4, First Addition To New Brighton; And	
The South Half of Lot 7 and all of Lot 8, Block 4, FIRST ADDITION TO NEW BRIGHTON;	
And	
Lot 9, Block 4, FIRST ADDITION TO NEW BRIGHTON; And	
Lot 22, and the South 10 feet of Lot 23, Block 4, FIRST ADDITION TO NEW BRIGHTON;	Taxes payable in the year 2006 on the land herein described have been paid, also there are no delinquent taxes and transfer entered this 30 day of January.
And Lot 24 EXCEPT the North 7 feet thereof, and Lot 23, EXCEPT the South 10 feet thereof, Block 4, FIRST ADDITION TO NEW BRIGHTON, Ramsey County, Minnesota;	
And	Dorothy McClumy Direct Department of Property Taxation
All of Lots 25 and 26 and the North 7 feet of Lot 24, Block 4, FIRST ADDITION TO NEW BRIGHTON, Ramsey County, Minnesota;	
And State of the Control of the Cont	By Many Kany Simpson, Deput
Lots 27, 28, 29 and 30, Block 4, FIRST ADDITION TO NEW BRIGHTON, Ramsey County, Minnesota;	
That portion of the vacated 14—foot public alley in Block 4, FIRST ADDITION TO NEW BRIGHTON, Ramsey County, Minnesota, which lies North of a line drawn between the Southeast corner of Lot 22 in said Block 4 and the Southwest corner of Lot 9 in said Block 4, and which lies South of a line drawn between the Northeast corner of Lot 30 in said Block 4 and the Northwest corner of Lot 1 in said Block 4, also being the Southerly right of way line of 8th Street N.W.	
las caused the same to be surveyed and platted as NEW BRIGHTON PUBLIC SAFETY FACILITY FIRST ADDITION, and does hereby dedicate to the public for public use forever the horoughfare, utility easement and the drainage and utility easements as shown on this plat.	Pursuant to Minnesota Statutes, Section 383A.42, this plat has been examined and is approved this 315 day of JANUARY, 20,06 and the conditions of Minnesota
foroughtdre, utility easement and the aramage and utility easements as shown on this place.	Statutes, Section 505.03, Subdivision 2, have been fulfilled.
James James Lander	Call Setting for
witness whereof said City of New Brighton, a Minnesota Municipal Corporation, has caused these presents to be signed by its proper officers this 19th day of 1905.	David D. Claypool, L.S. \\ Ramsey County Surveyor
Signed: City of New Brighton Accord 1 March 1 March 2	
Mayor City Clerk	
tate of Minnesota	County Recorder, County of Ramsey, State of Minnesota
State of Minnesota County of County	hereby certify that this plat of NEW BRIGHTON PUBLIC SAFETY FACILITY FIRST ADDITION was filed in the office of the County Recorder for public record on this 31st day of 10 meters of 10 me
The foregoing instrument was acknowledged before me this 19th day of <u>December 20 05</u> , by <u>Steve Larson</u> , Mayor and by <u>Daniel Maiers</u> City Clerk of the City of New Brighton, a Minnesota Municipal Corporation, on behalf of the corporation.	20 6, at o'clock _P_M. and was duly filed in Book _122 of Plats, Pages and, as Document Number
	Deputy County Recorder
KAREN WARIE HALLEY Karen Halley	
KAREN MARIE HALLEY Notary Public Minnesota My Commission Expires January 31, 2010 My Commission Expires Lanuary 31, 2010 My Commission Expires /- 31 - 2010	Registrar of Titles, County of Ramsey, State of Minnesota
	I hereby certify that this plat of NEW BRIGHTON PUBLIC SAFETY FACILITY FIRST ADDITION was filed in the office of the Registrar of Titles for public record on this also day of da
	Deputy Registrar of Titles
hereby certify that I have surveyed and platted the property described on this plat as NEW BRIGHTON PUBLIC SAFETY FACILITY FIRST ADDITION; that this plat is a correct	
hereby certify that I have surveyed and platted the property described on this plat as NEW BRIGHTON PUBLIC SAFETT FACILITY FIRST ADDITION, that this plat is a correctly described on the plat in feet and hundredths of a foot, that all monuments have been correctly placed in the ground as shown; that the outside boundary lines are correctly designated on the plat; and there are no wet lands as defined in Minnesota Statutes, Section 505.02, Subd. 1, or public highways	
shown; that the outside boundary lines are correctly designated on the plat; and there are no wet lands to comment with the outside boundary lines are correctly designated on the plat.	$\boldsymbol{\cdot}$
PROFESSIONAL	
LAND SURVEYOR Mark D. Janose	

KEMPER & ASSOCIATES INC.

721 OLD HIGHWAY 8 N.W.
NEW BRIGHTON, MINNESOTA 55112
651-631-0351
FAX 651-631-8805

NEW BRIGHTON PUBLIC SAFETY FACILITY FIRST ADDITION

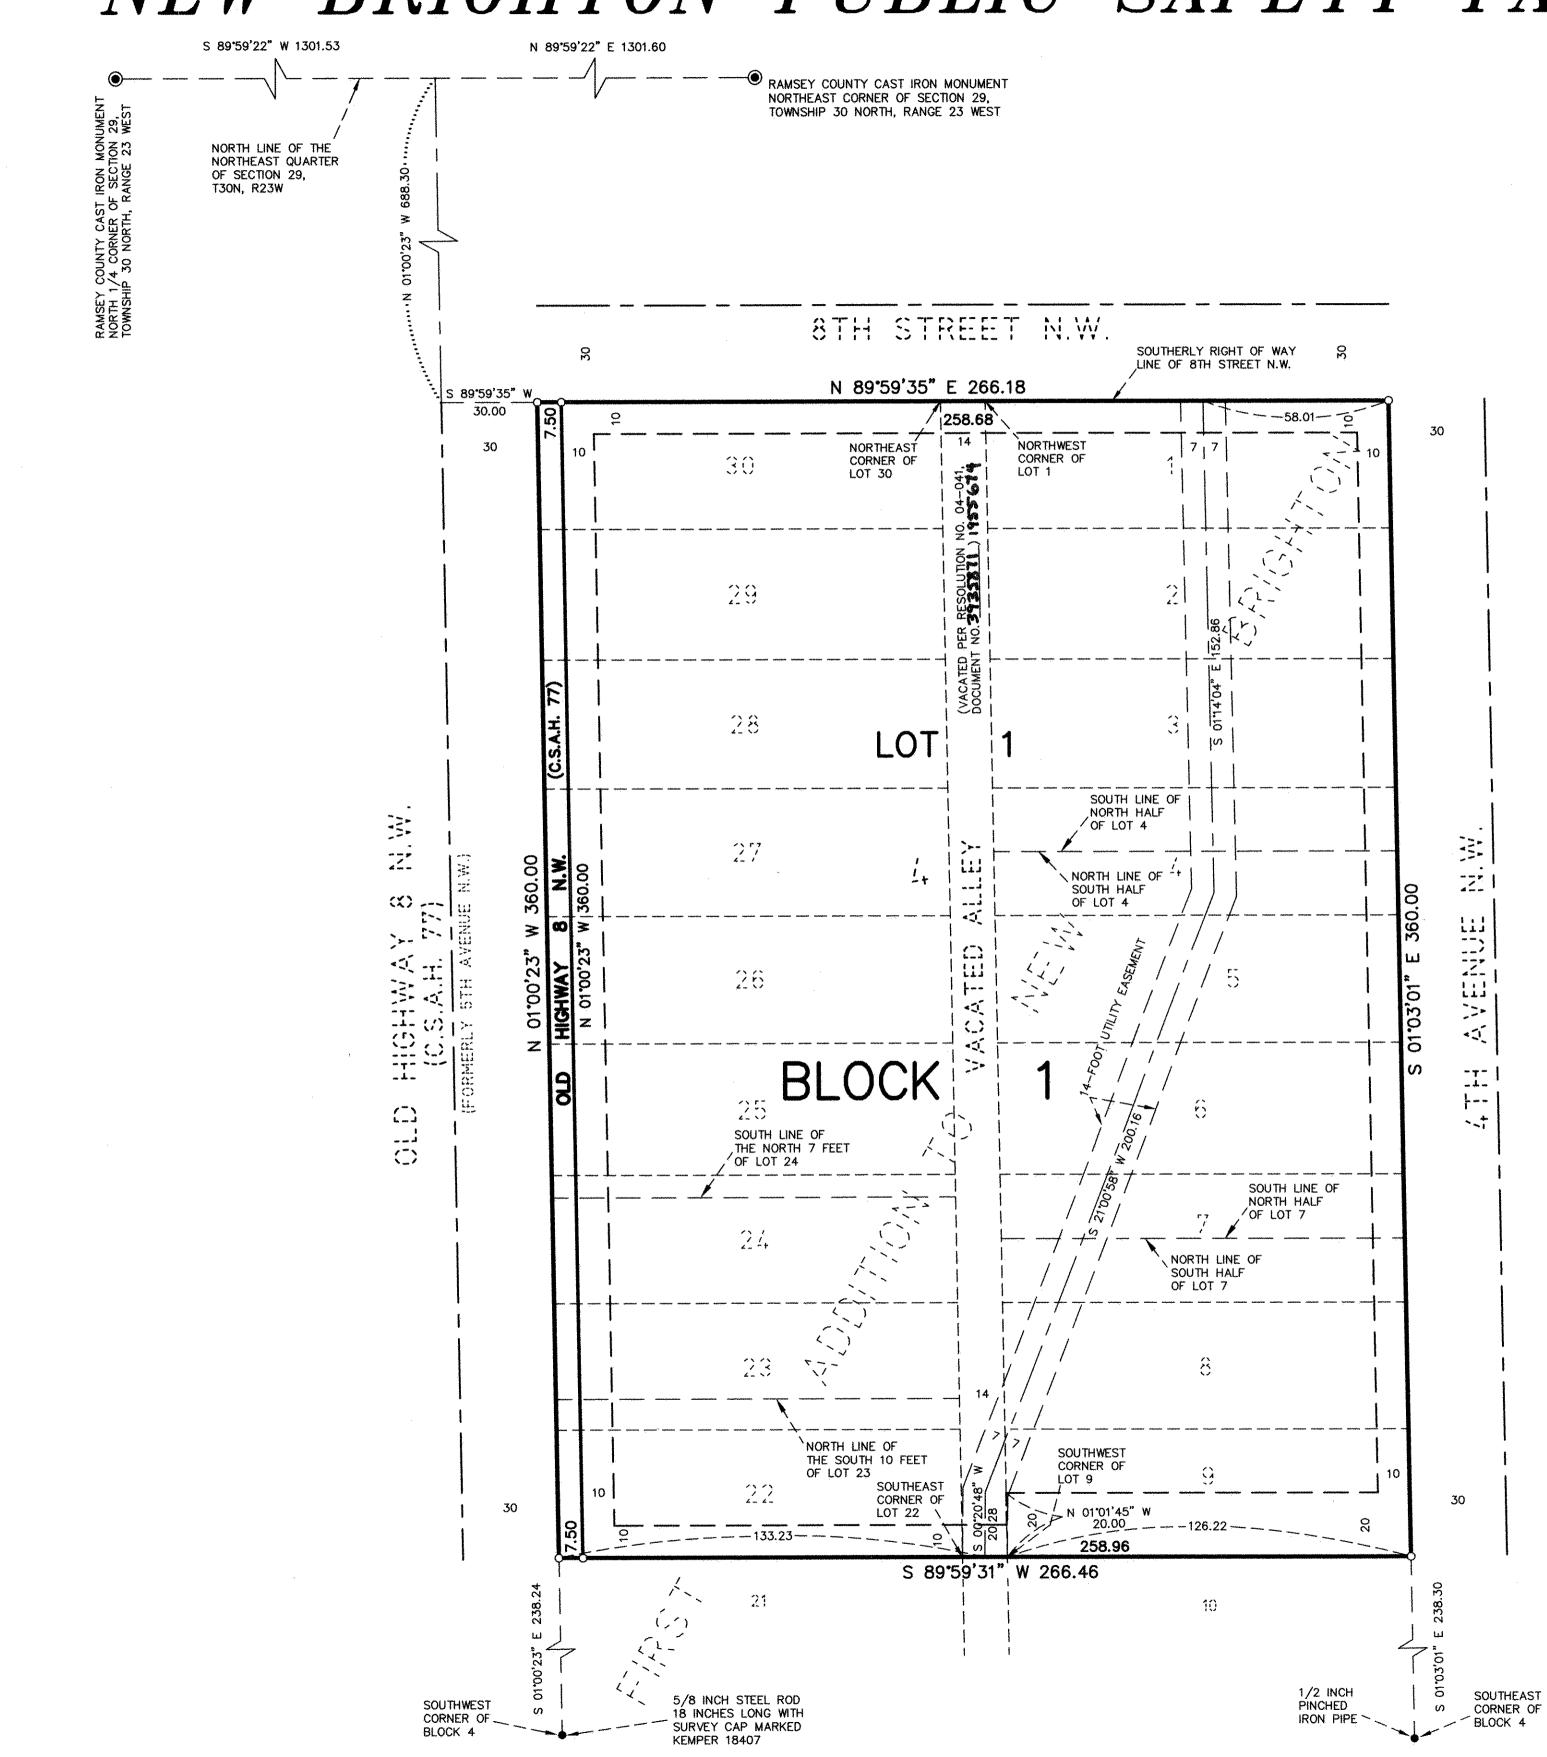

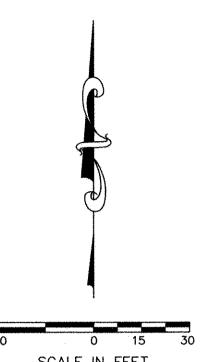

SCALE: IN FEET

SCALE: 1 INCH = 30 FEET

BEARINGS BASED ON THE RAMSEY
COUNTY COORDINATE SYSTEM (NAD '83)
DECEMBER 17, 1991 ADJUSTMENT

- O DENOTES SET 5/8 INCH STEEL ROD 18 INCHES LONG WITH SURVEY CAP MARKED KEMPER 18407
- DENOTES IRON MONUMENT FOUND AS NOTED

DRAINAGE AND UTILITY EASEMENTS ARE SHOWN THUS:

BEING 10 FEET IN WIDTH, UNLESS OTHERWISE INDICATED, AND ADJOINING LOT LINES, AS SHOWN ON THIS PLAT.

KEMPER & ASSOCIATES INC.

721 OLD HIGHWAY 8 N.W.
NEW BRIGHTON, MINNESOTA 55112
651-631-0351
FAX 651-631-8805