


REGISTERED LAND SURVEY NO. 306834

### Registrar of Titles

**Deputy.**

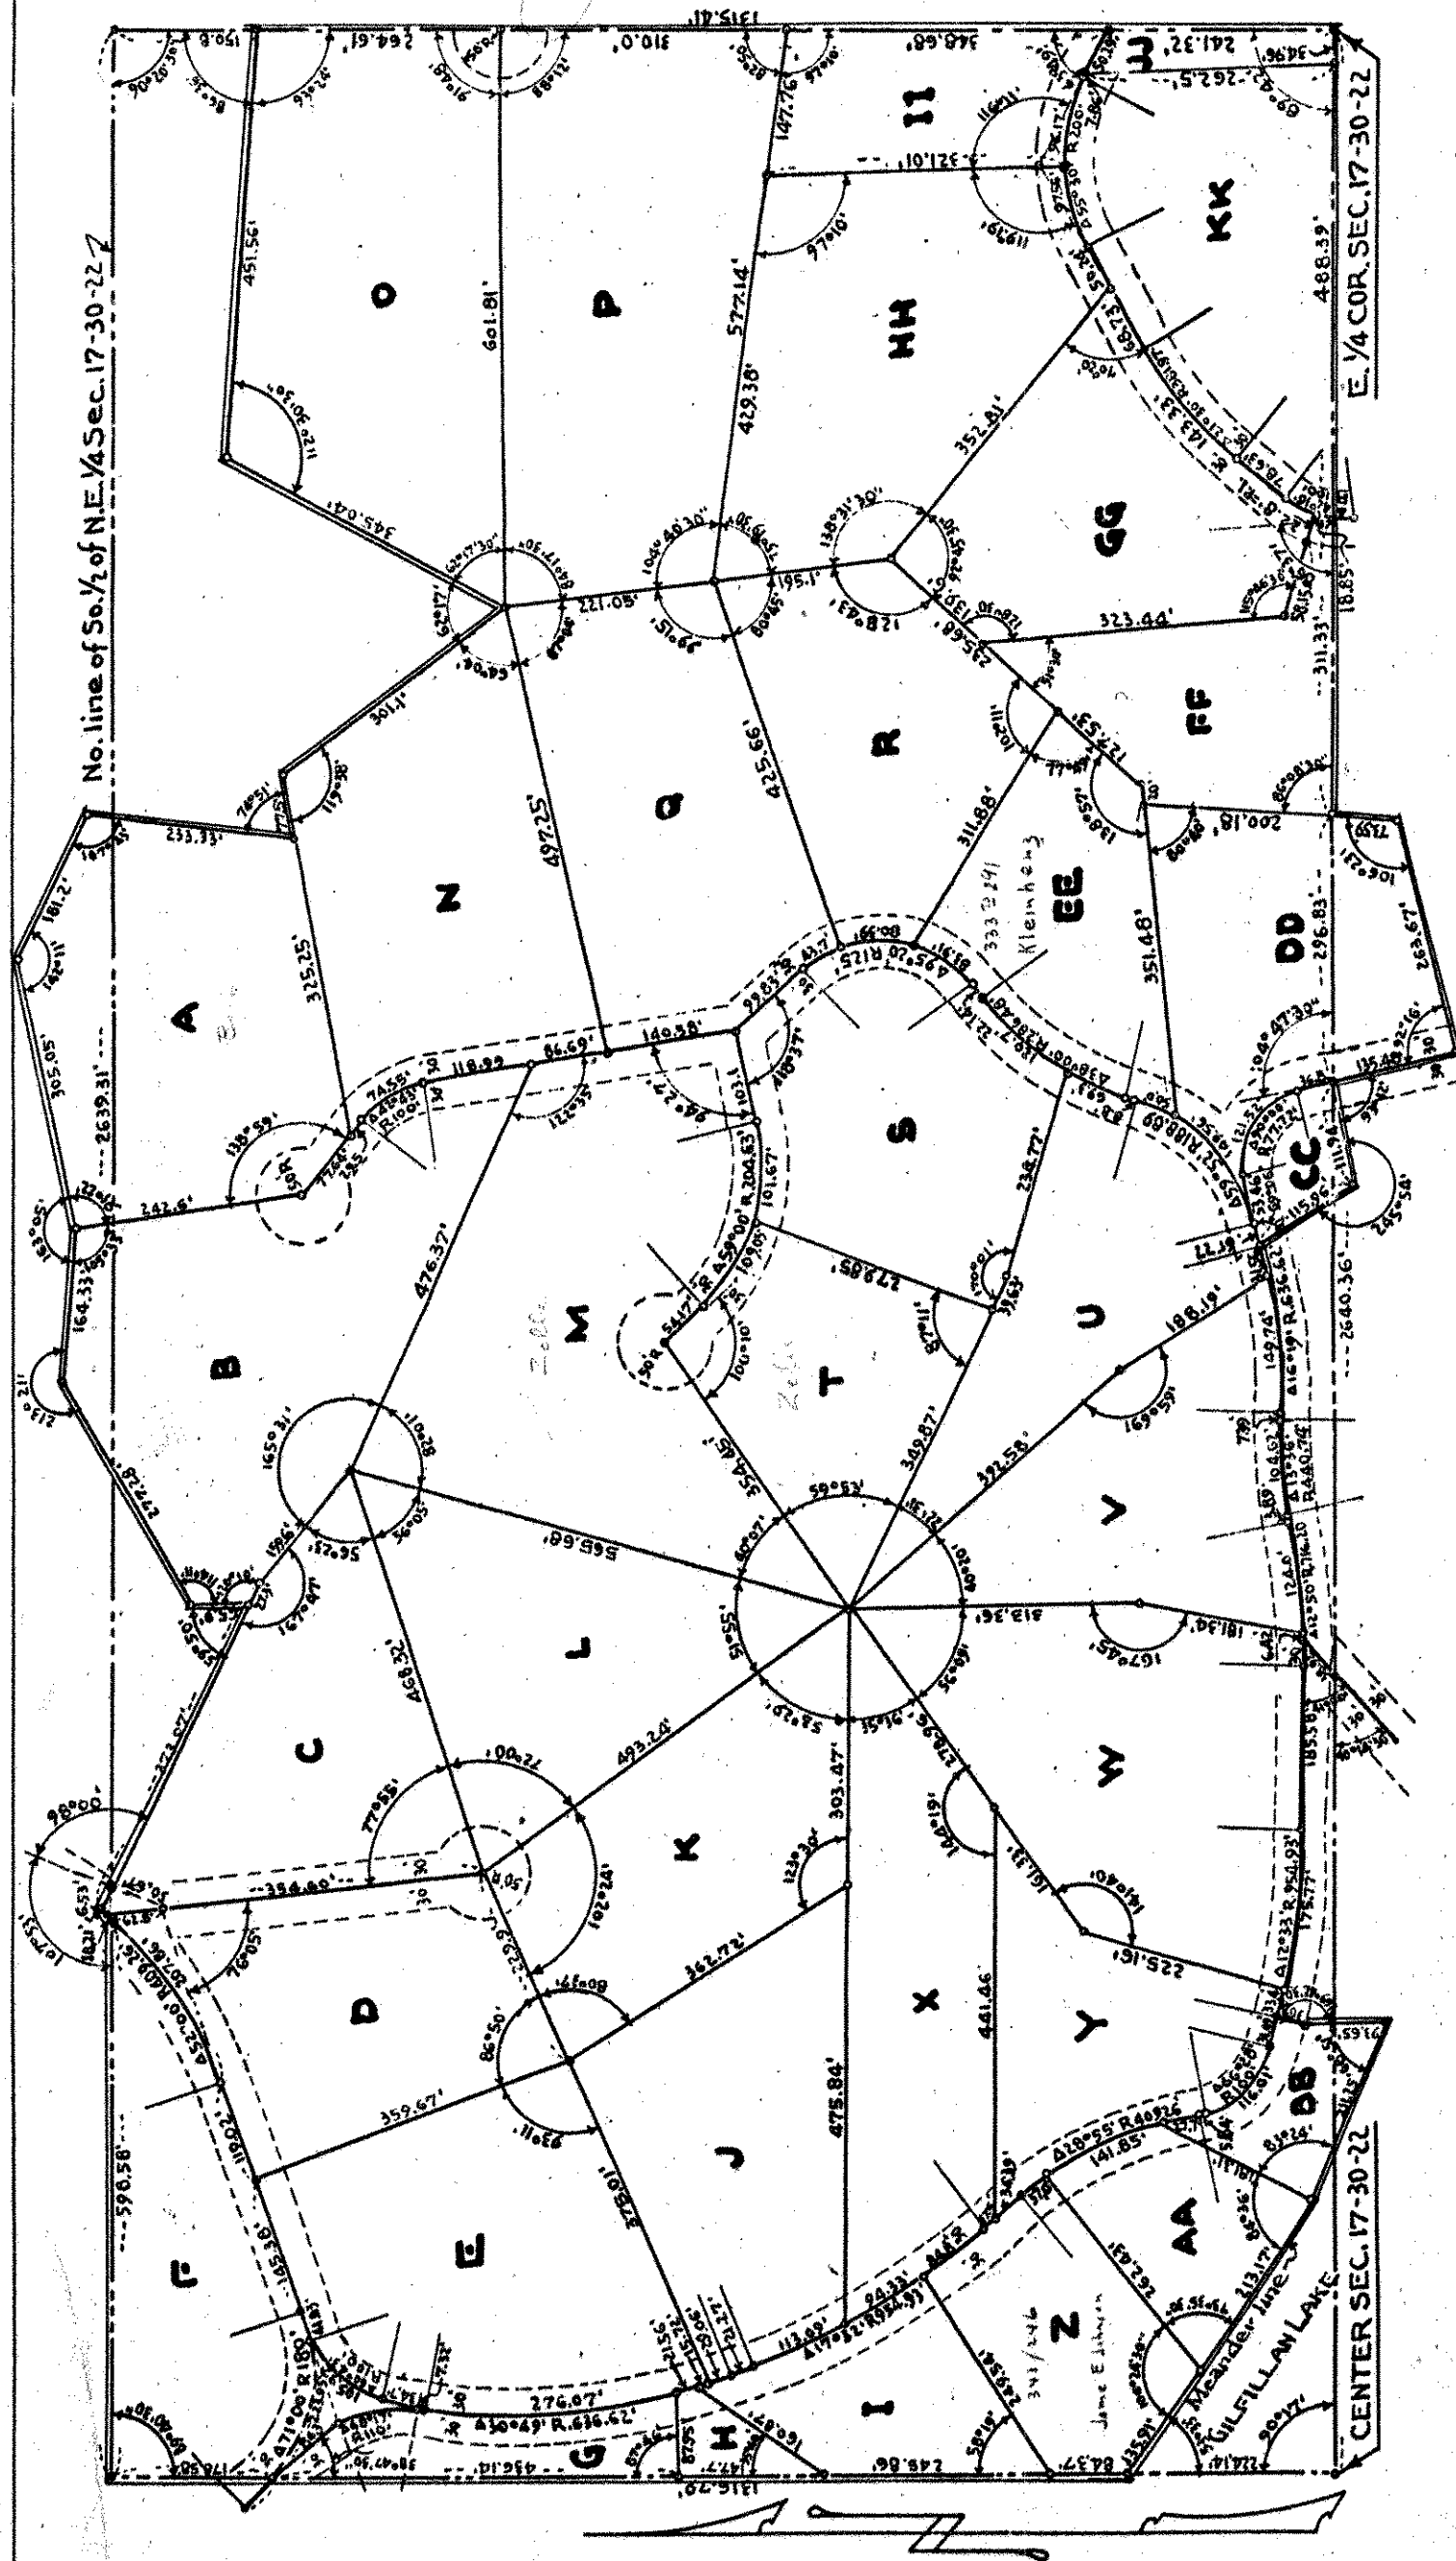

I hereby certify that in accordance with the provisions of Chapter 508 Minnesota Statutes of 1949 as amended, I have surveyed the following described tract of land in the County of Ramsey, State of Minnesota to wit: all that part of the East one half (E. 1/2) of section seventeen (17) Township thirty (30) North, Range twenty-two (22) West described as follows; beginning at the E. 1/4 Cor. of said Sec. 17; thence No. on E. line, thence of 1164.61 ft.; thence deflect 86°36' Lt. 451.56 ft.; thence deflect 67°29'30" Lt. 345.04 ft.; thence deflect 117°43' Rt. 301.10 ft.; thence deflect 66°22' Lt. 77.55 ft.; thence deflect 105°09' Rt. 233.33 ft.; thence deflect 72°17' Lt. 181.2 ft.; thence deflect 37°49' Lt. 305.05 ft.; thence deflect 16°55' Rt. 164.33 ft.; thence deflect 33°21' Lt. 277.28 ft.; thence deflect 65°49' Lt. 65.9 ft.; thence deflect 120°10' Rt. 373.07 ft.; thence S.W. ly. following a curve Rt. whose central angle is 52°00' and whose radius is 409.26 ft. a distance of 24.74 ft. to the N.E. 1/4 of said Sec. 17; thence W. on said No. line 598.56 ft. to the N.W. Cor. of the S.E. 1/2 of the N.E. 1/4 of said Sec. 17; thence S.O. on the No. and S.O. 1/4 line of said Sec. 17, 1092.65 ft. to the meander line of Gillfillan Lake; thence deflect 53°33' Lt. on said meander line 349.08 ft.; thence deflect 12°00' Lt. on said meander line 211.25 ft.; thence deflect 111°09' Lt. 93.65 ft.; thence deflect 10°17'30" Rt. 30.0 ft. thence Ely. following a curve Lt. whose central angle is 12°33' and whose radius is 954.93 ft. and whose tangent is at right angles with the last mentioned course 209.17 ft. thence Ely. on tangent to said curve 195.58 ft.; thence Ely. following a curve Lt. whose central angle is 12°50' and whose radius is 716.20 ft., 160.42 ft.; thence N.E. ly. on tangent to said curve 389 ft.; thence Ely. following a curve Rt. whose central angle is 13°36' and whose radius is 440.74 ft., 104.62 ft.; thence Ely. on tangent to said curve 7.39 ft.; thence N.E. ly. following a curve Lt. whose central angle is 16°19' and whose radius is 636.62 ft. 181.30 ft.; thence deflect Rt. at an angle of 69°06' from the tangent to said curve 115.96 ft.; thence deflect 65°54' Lt. 111.94 ft.; thence deflect 86°48' Rt. 135.48 ft.; thence deflect 87°44' Lt. 263.67 ft.; thence deflect 73°37' Lt. 73.59 ft. to a point on the E. and W. 1/4 line of said Sec. 17; thence E. on said 1/4 line 834.68 ft. to the point of beginning. That the survey shown herein is a correct delineation of said survey.

REGISTERED SURVEYOR No. 855

o Indicates iron monument.

Scale 1" = 200'

This 17<sup>th</sup> day of June 1952