


OFFICE OF REGISTRAR OF TITLES )  
RAMSEY COUNTY, MINNESOTA )

and find the same to be a true and correct copy thereof.

W. B. Knudsen E. Bernhard  
 Registrar of Titles Deputy.

ON MAP  
EP

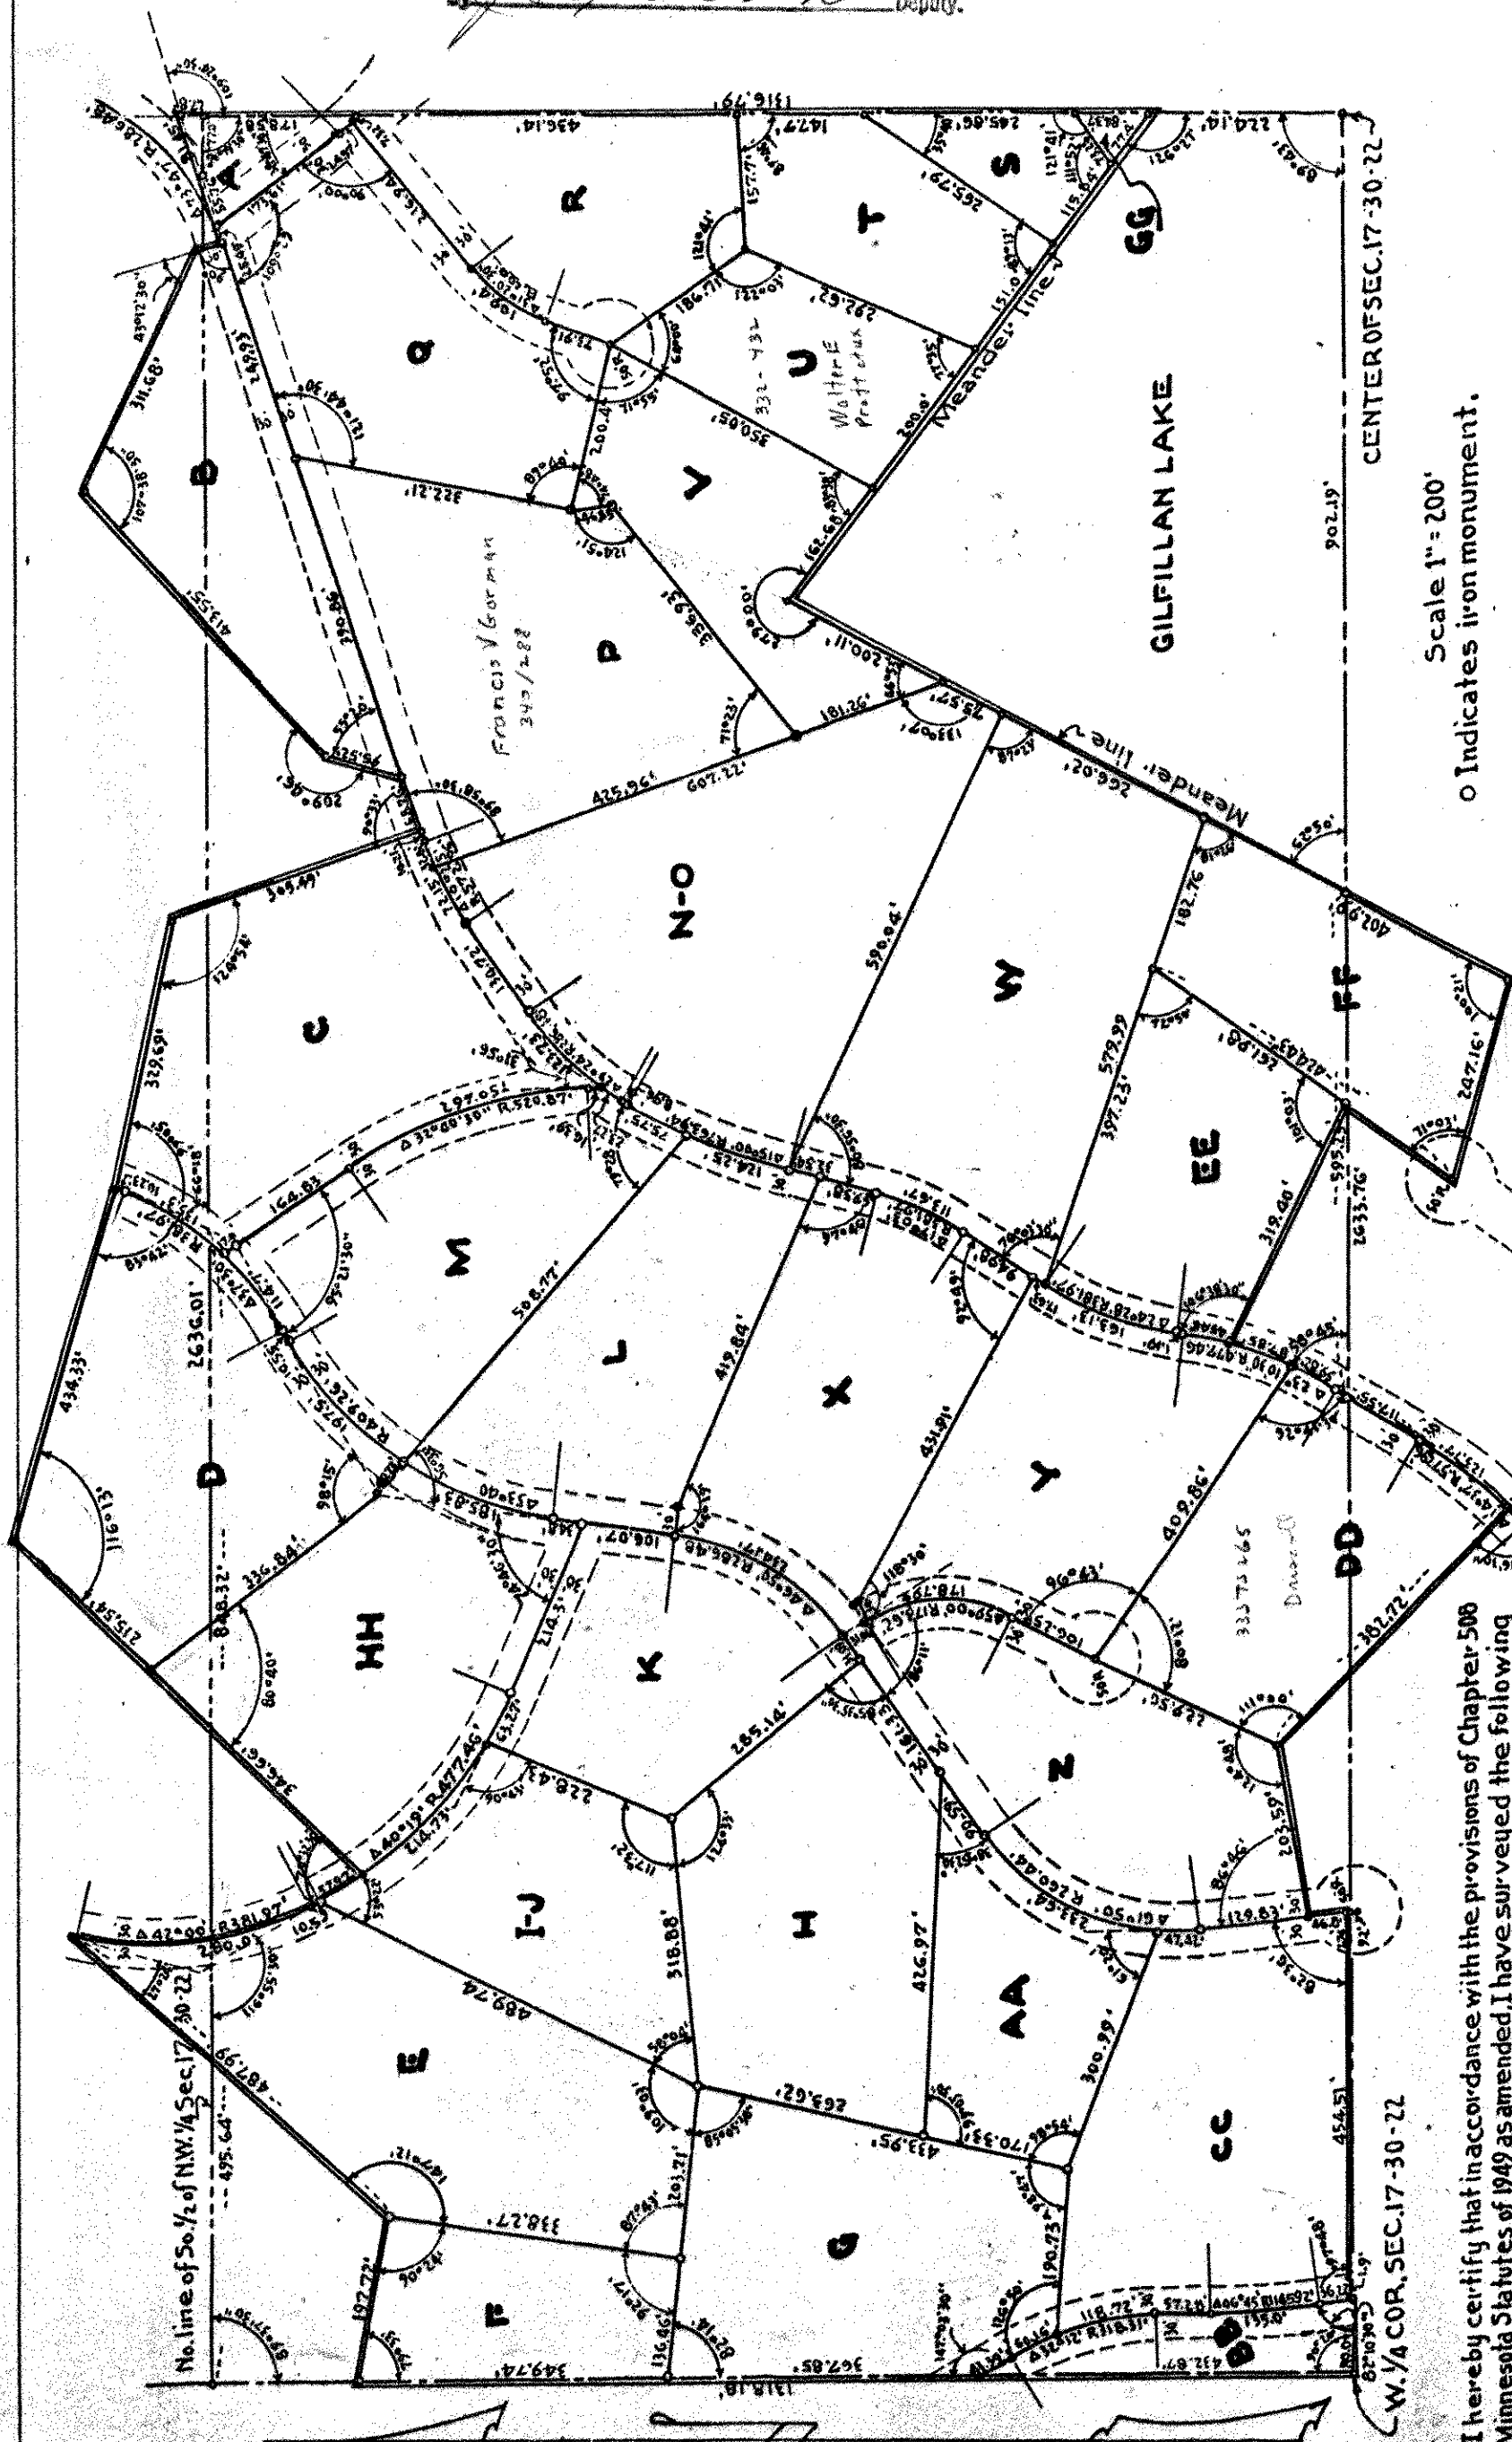

Scale 1" = 200'

I hereby certify that in accordance with the provisions of Chapter 500 Minnesota Statutes of 1949 as amended, I have surveyed the following described tract of land in the County of Ramsey, State of Minnesota to-wit:

All that part of the West  $\frac{1}{2}$  of Section 17 T.30N. R.22W. described as follows: beginning at a point on the East line of said West  $\frac{1}{2}$  of said Section 17 at its intersection with the meander line of Gliffrillan Lake said point being 224.14 ft. N. of the center of said section; thence N. on East line of the W.  $\frac{1}{2}$  of said Section 17, 1120.45 ft.; thence deflect 109° 24' 30" Lt. 162.70 ft.; thence deflect 90° 00' Rt. 30.0 ft.; thence deflect 43° 12' 30" Lt. 311.68 ft.; thence deflect 72° 21' 30" Lt. 413.55 ft.; thence deflect 29° 46' Lt. 955.2 ft.; thence deflect 55° 20' Rt. 68.76 ft.; thence deflect 89° 27' Rt. 305.49 ft.; thence deflect 55° 06' Lt. 329.69 ft.; thence deflect 2° 47' Rt. 434.33 ft.; thence deflect 63° 47' Lt. 562.20 ft.; thence NWly. following a curve Rt. whose central angle is 40° 19' and whose radius is 477.46 ft. and whose tangent is at an angle of 70° 32' 30" with the last mentioned course 579.97 ft.; thence NWly. on tangent to said curve 10.5 ft.; thence North'e'ly following a curve Rt. whose central angle is 42° 00' and whose radius is 381.97 ft., 280.00 ft.; thence SWly. at angle of 27° 24' with tangent to said curve 487.99 ft.; thence deflect 57° 36' Rt. 1977.1 ft. to the West line of said Section 17 thence South on said West line of Section 17, 1150.46 ft. to W  $\frac{1}{4}$  Cor. of said Section; thence East on South line of No.  $\frac{1}{2}$  of said Section 89.0 ft.; thence deflect 97° 49' 30" Lt. 19 ft.; thence deflect 97° 48' Rt. 454.51 ft.; thence deflect 97° 24' Lt. 46.8 ft.; thence deflect 86° 46' Rt. 203.59 ft.; thence deflect 55° 48' Rt. 382.72 ft.; thence NEly. following a curve Lt. whose central angle is 14° 37' and whose radius is 572.9 ft. and whose tangent is at an angle of 90° 43' 30" with last mentioned course 123.77 ft.; thence NEly. on tangent to said curve 117.55 ft.; thence NEly. following a curve Lt. whose central angle is 23° 10' 30" and whose radius is 477.46 ft. 147.67'; thence S. Ely. at an angle of 106° 38' 30" with tangent to said curve 319.4 ft.; thence deflect 101° 03' Rt. 162.45'; thence deflect 108° 57' Lt. 247.16 ft.; thence deflect 79° 39' Lt. on meander line Gliffrillan Lake 944.59 ft. thence deflect 99° 00' Rt. on said meander line 706.92 ft. to the point of beginning.

o Indicates iron monument.

This 9<sup>th</sup> day of July 1952 Michael W. Carney  
REGISTERED SURVEYOR NO. 855

That the survey shown herein is a correct delineation of said survey.