


310376

DUPLICATE

OFFICE OF REGISTRAR OF TITLES
RAMSEY COUNTY, MINNESOTA

I hereby Certify That I have carefully compared the within copy of
Registered Land Survey No. 8 Files of Registrar of Titles,
Ramsey County, with the original which was filed in this office on
18 day of September, 1952 at 1 o'clock
and find the same to be a true and correct copy thereof.

By *J. W. Woodcock* Registrar of Titles
Deputy.

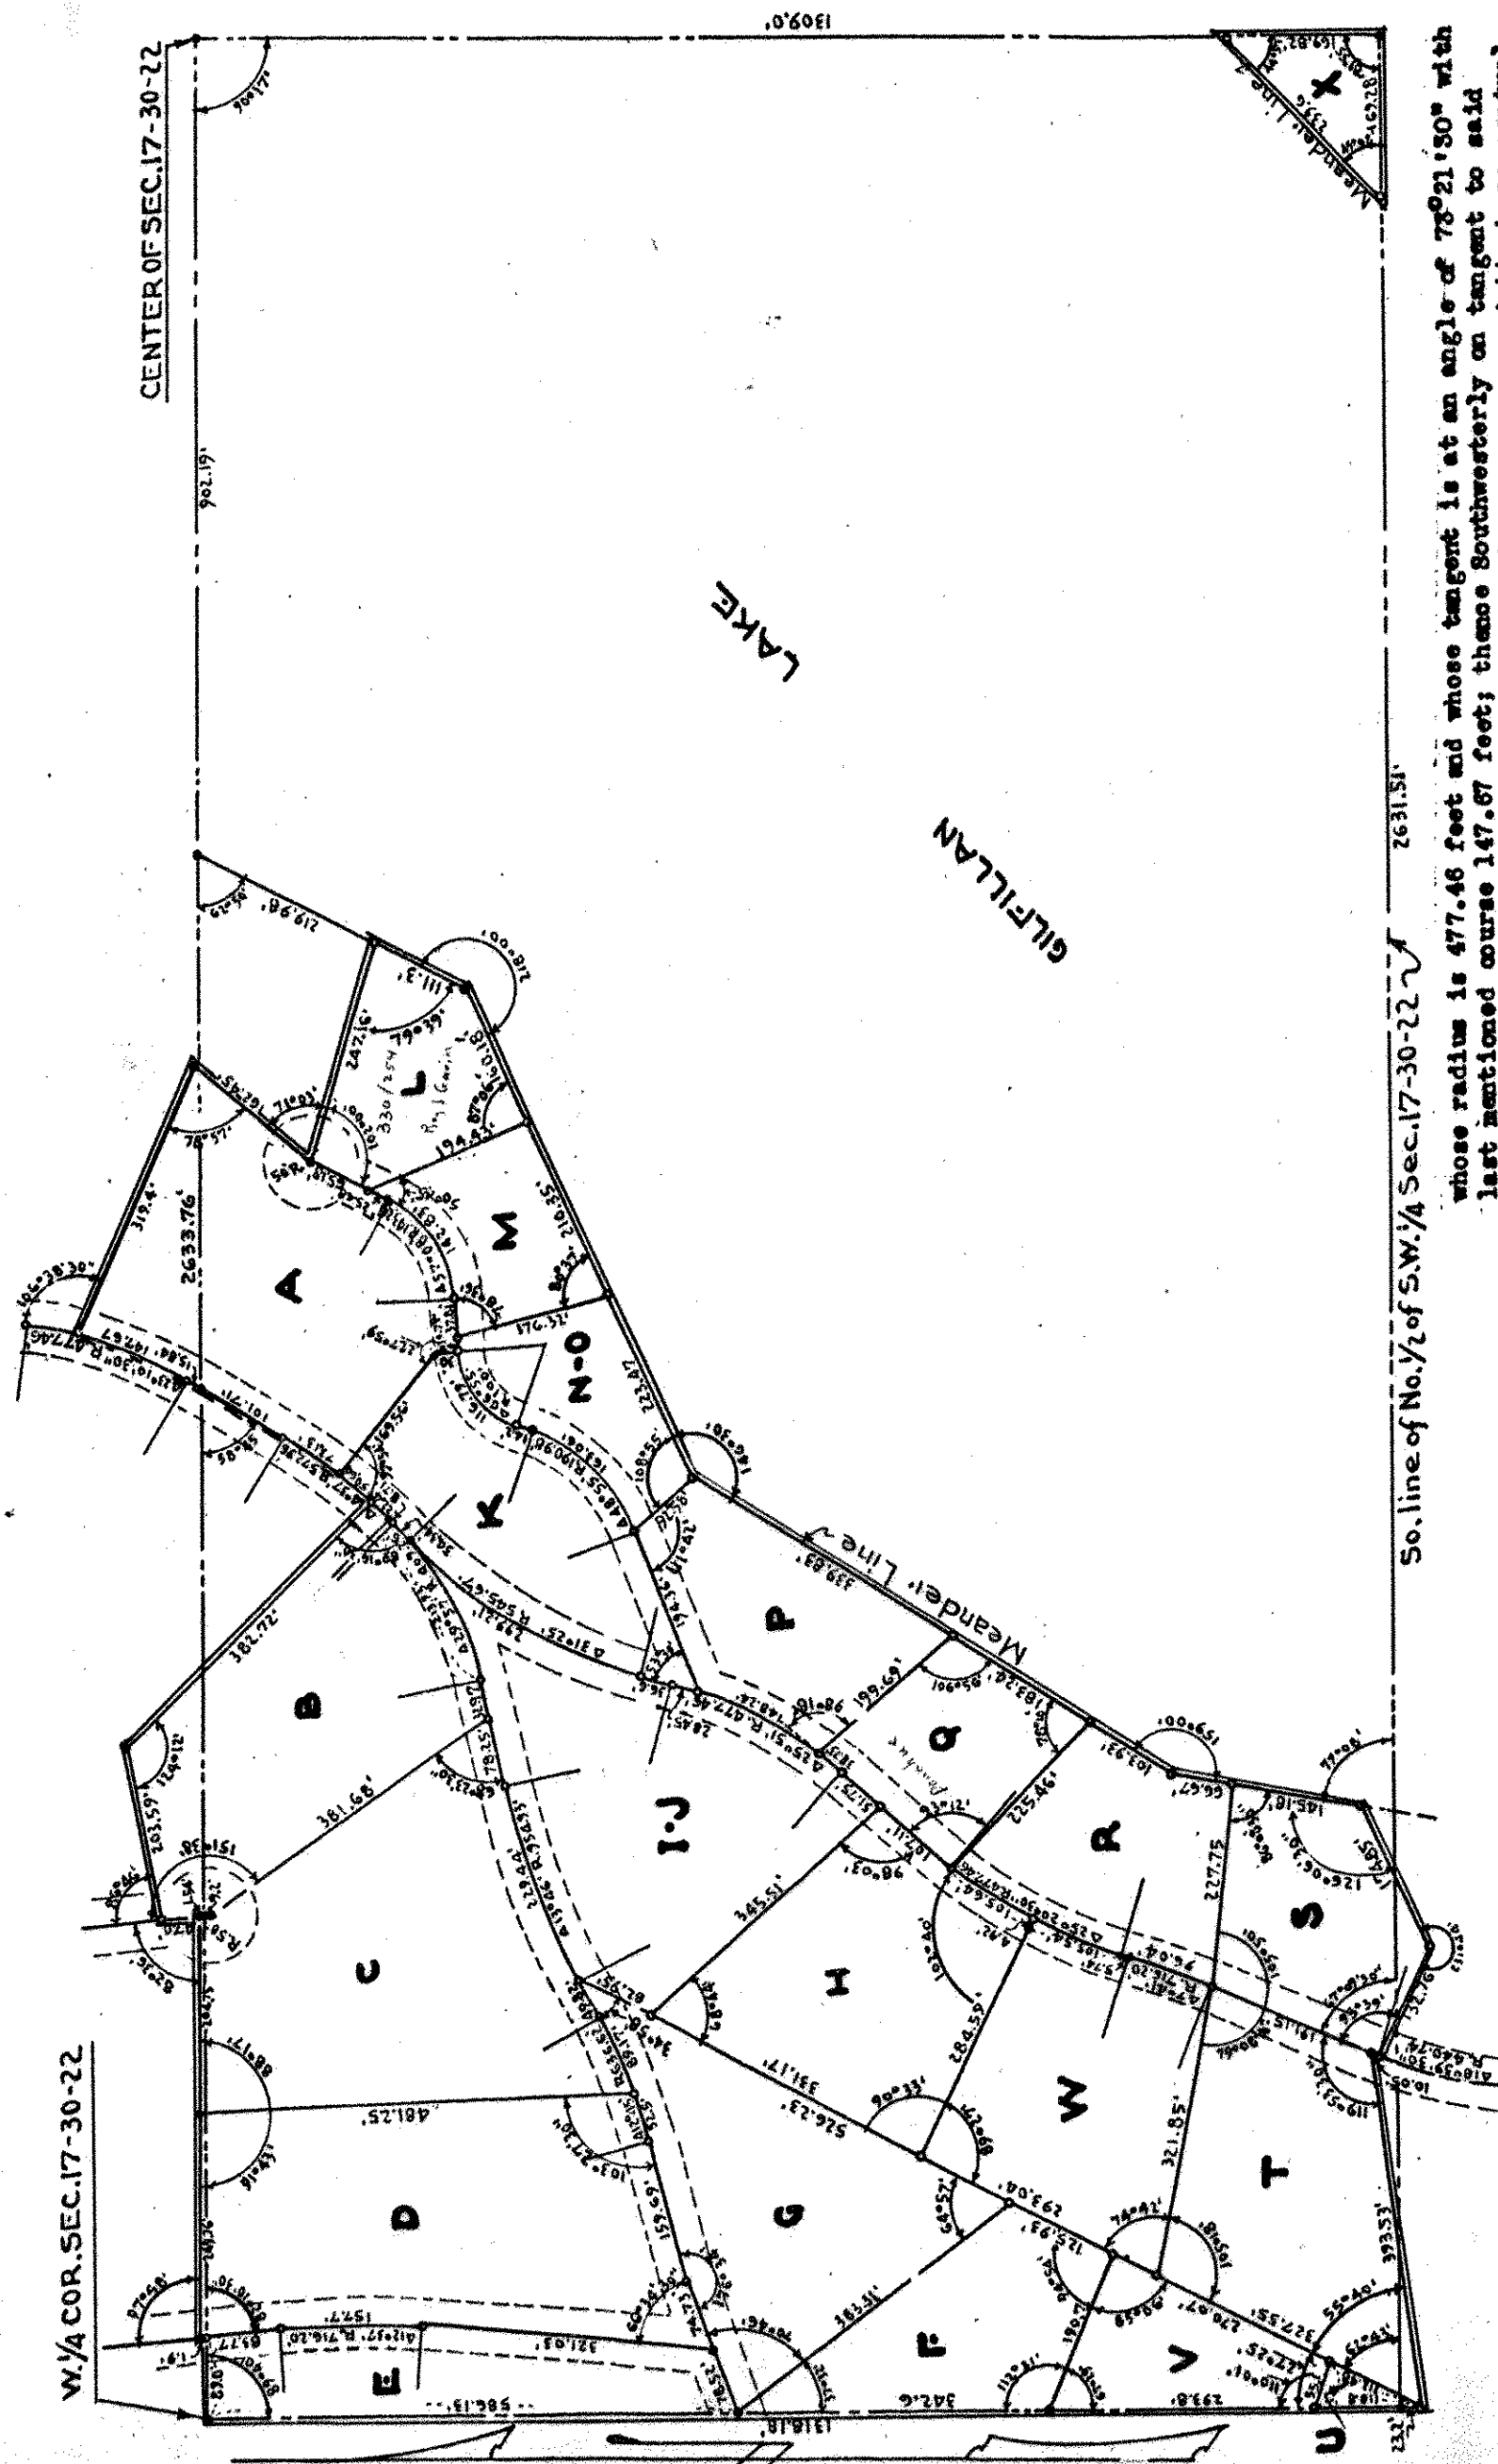

So. line of No. 1/2 of S.W. 1/4 Sec. 17-30-22

whose radius is 477.46 feet and whose tangent is at an angle of $78^{\circ}21'30''$ with last mentioned course 147.67 feet; thence Southwesterly on tangent to said curve 117.55 feet; thence Southwesterly following a curve right whose central angle is $14^{\circ}37'$ and whose radius is 572.96 feet a distance of 123.77 feet; thence Northwesterly at an angle of $89^{\circ}18'30''$ with tangent to said curve 382.72 feet; thence deflect left $55^{\circ}43'$ 203.59 feet; thence deflect left $86^{\circ}46'$ 47.0 feet; thence deflect right $97^{\circ}24'$ 454.51 feet; thence deflect left $97^{\circ}48'$ 1.9 feet to the north line of the South $1/2$ of said Section 17; thence deflect $97^{\circ}49'30''$ right on said North line 89.0 feet to the point of beginning and also all that part of the North $1/2$ of the Southwest $1/4$ of said Section 17 lying Southeasterly of the meander line of Gilfillan Lake. That the survey shown herein is a correct delineation of said survey.

I hereby certify that in accordance with the provisions of Chapter 508, Minnesota Statutes of 1949 as amended, I have surveyed the following described tract of land in the County of Ramsey, State of Minnesota to wit: All that part of the West one-half (1/2) of Section seventeen (17), Town thirty (30) North, Range twenty-two (22) West described as follows: Beginning at the West $1/4$ corner of said Sec. 17; thence South on the West line thereof 1341.38 ft.; thence deflect Lt. $98^{\circ}55'$ 393.53 ft.; thence deflect Rt. $60^{\circ}08'30''$ 10.05 ft.; thence deflect Lt. $86^{\circ}21'$ 132.76 ft.; thence deflect Lt. $51^{\circ}44'$ 174.86 ft. to the meander line of Gilfillan Lake; thence deflect Lt. on said meander line $53^{\circ}53'30''$ 211.85 ft.; thence deflect Rt. on said meander line 21'00" 827.0 ft.; thence deflect Rt. $33^{\circ}30'$ on said meander line 594.0 ft.; thence deflect Lt. on said meander line $38^{\circ}00'$ 111.3 ft.; thence deflect Lt. $100^{\circ}21'$ 247.16 ft.; thence deflect Rt. $108^{\circ}57'$ 162.45 ft.; thence deflect Lt. $101^{\circ}03'$ 319.4 feet; thence Southwesterly on a curve to the right whose central angle is $23^{\circ}10'$ and

This 9th day of July 1952 Scale 1" = 200' o indicates from monument

Registered Surveyor No. 856