


ORIGINAL

313108

OFFICE OF REGISTRAR OF TITLES
RAMSEY COUNTY, MINNESOTA

I hereby certify That the within Registered Land Survey No. **11**
 Files of Registrar of Titles, Ramsey County, was filed in this office
 this 21 day of November, 1952 at 3 o'clock.

J. P. Dugan
 Registrar of Titles
J. P. Dugan
 Deputy.

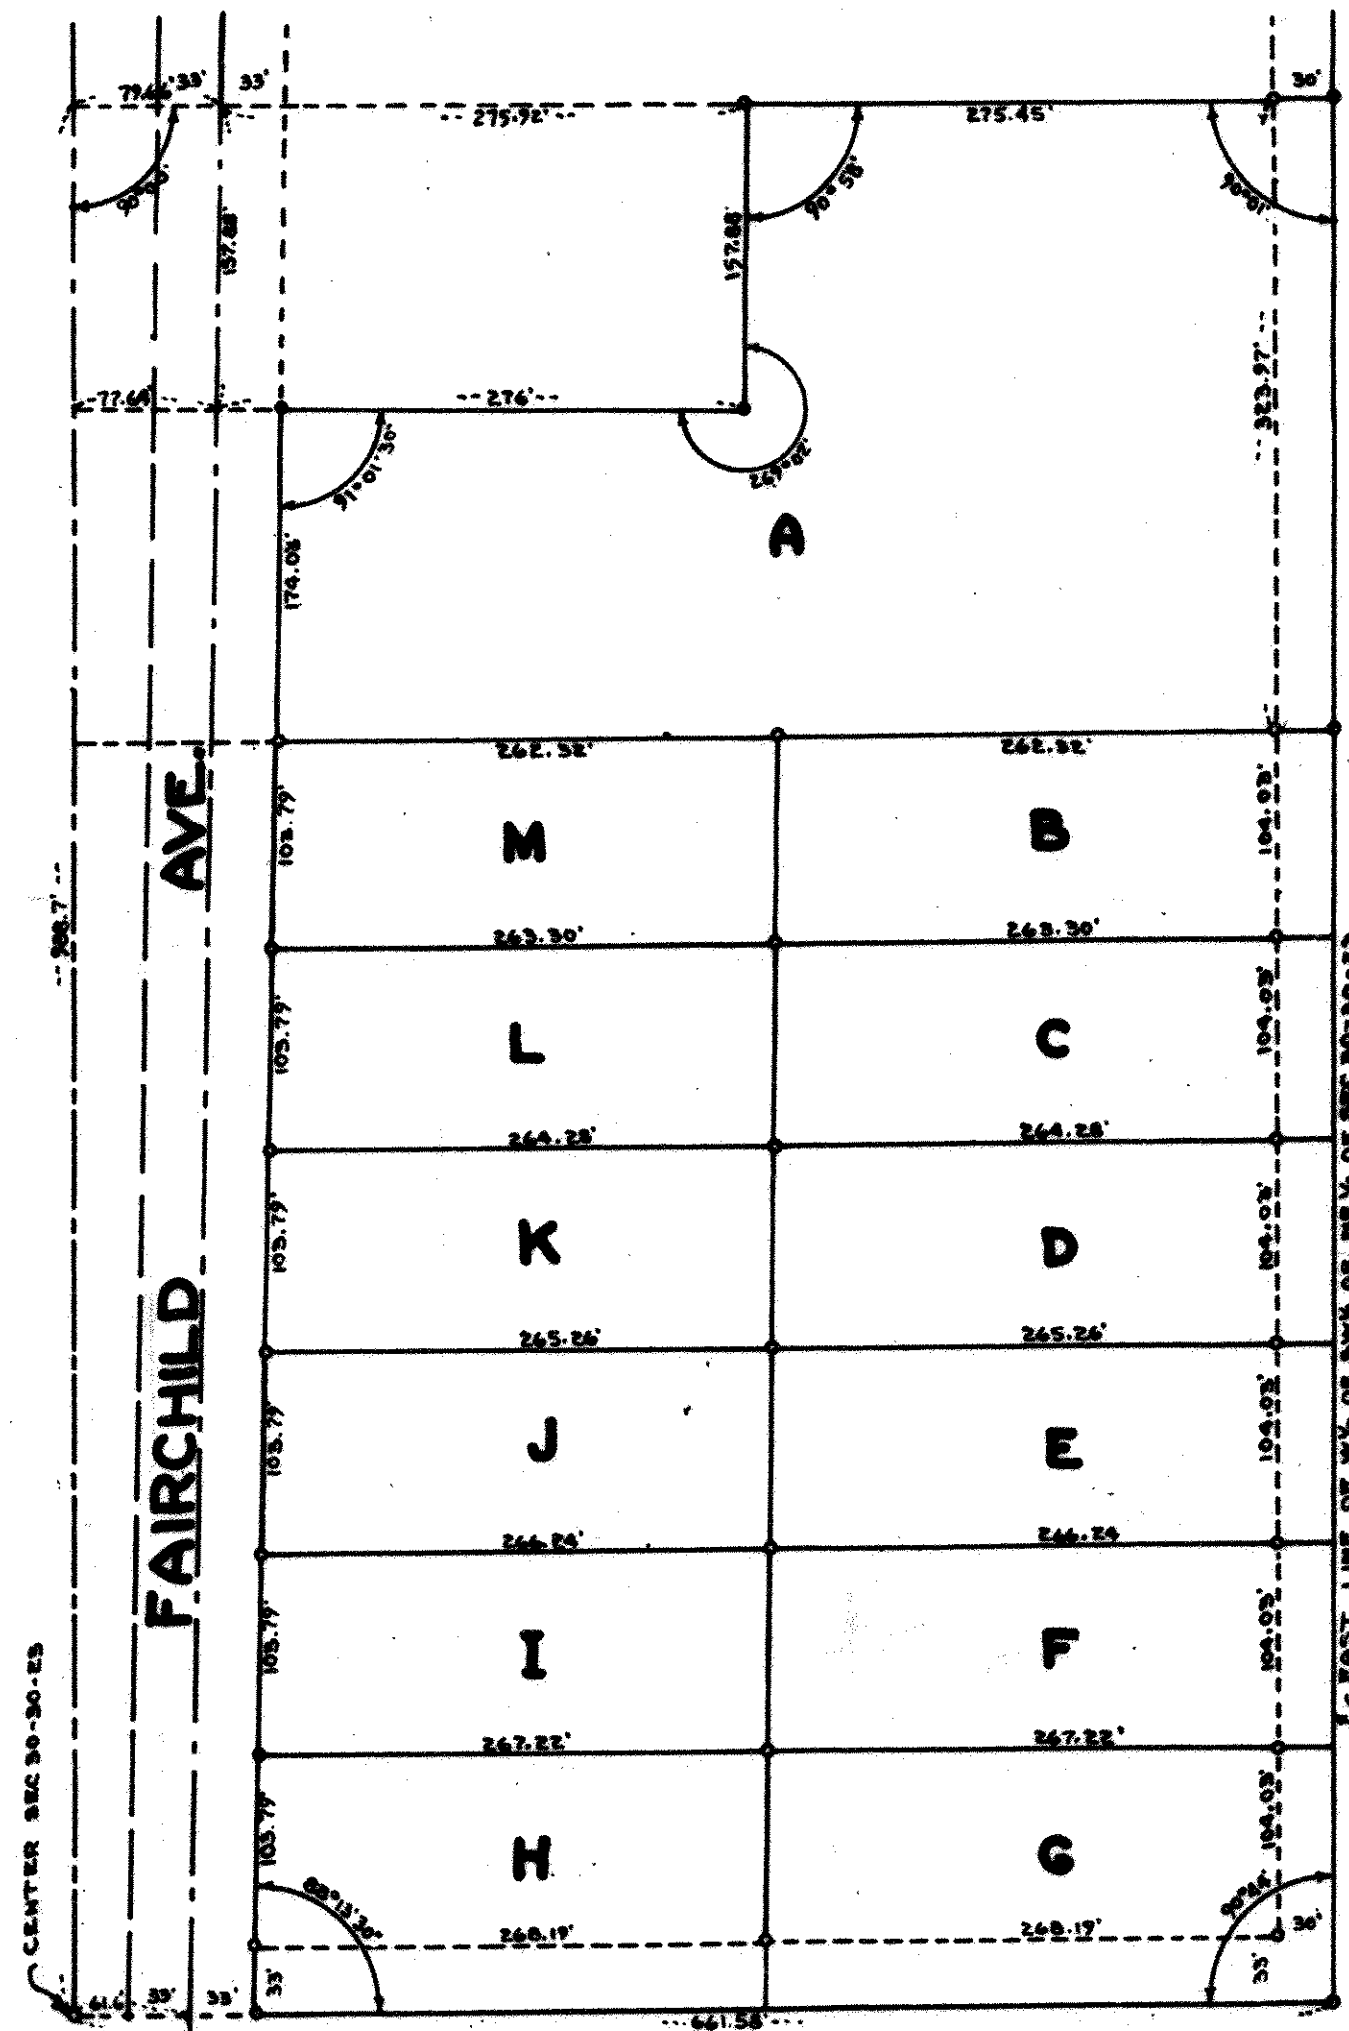

I hereby certify that in accordance with the provisions of Chapter 508 Minnesota Statutes of 1949 as amended, I have surveyed the following described tract of land in the County of Ramsey, State of Minnesota to wit: All that part of the West one-half (1/2) of the Southwest one-fourth (1/4) of the Northeast one-fourth (1/4) of Section thirty (30) Town Thirty (30) North, Range twenty-three (23) West lying Easterly of Fairchild Avenue and South of a line run at right angles with the North and South centerline of said Section 30 from a point on said North and South centerline which is 889.7 feet North of the center of said Section excepting therefrom the following: Commencing at the center of said Section Thirty (30) and running North along the North and South center line a distance of 889.7 feet; thence at right angles east a distance of 79.86 feet to the center of the road which is the place of beginning of this description; thence East at right angles to the said North and South center line a distance of 275.92 feet; thence South a distance of 157.88 feet; thence West a distance of 276 feet to the center line of said road which point is 77.64 feet East of said center line; thence North along said center line of the road a distance of 157.88 feet to the place of beginning. That the survey shown herein is a correct delineation of said survey.

This 17th day of Nov. 1952. Scale 1" = 100' 0 indicates iron monument.

Donald J. Carley
 Registered Surveyor No. 2827