


OFFICE OF REGISTRAR OF TITLES
RAMSEY COUNTY, MINNESOTA

I hereby certify That I have carefully compared the within copy of
Registered Land Survey No. 13 Files of Registrar of Titles,
Ramsey County, with the original which was Filed in this office this
day of December 19 52 at 11:50 o'clock AM
and find the same to be a true and correct copy thereof.

J. Woodlock
Registrar of Titles
Deputy.

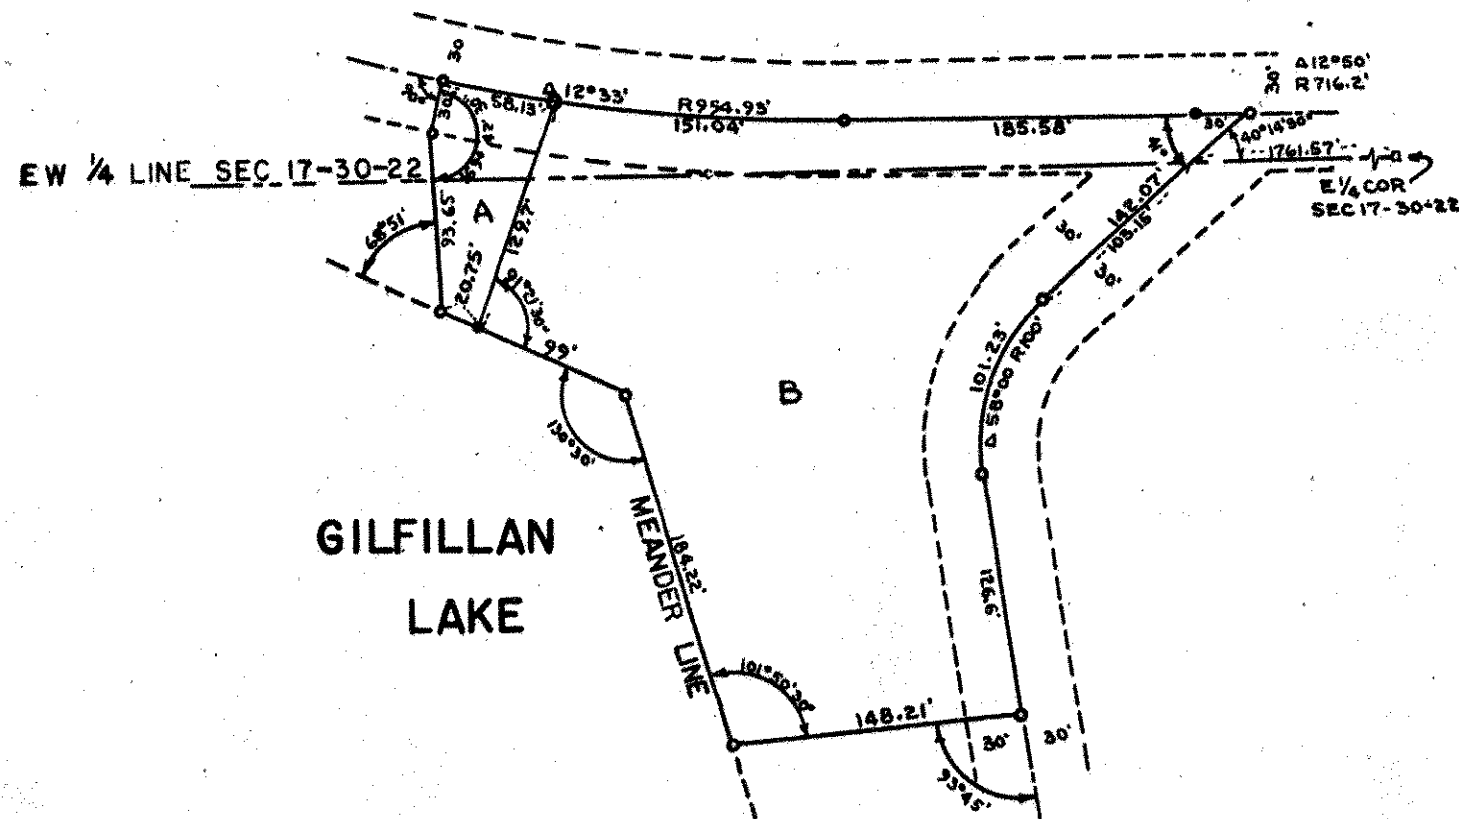

I hereby certify that in accordance with the provisions of
Chapter 608, Minnesota Statutes of 1949 as amended, I have sur-
veyed the following described tract of land in the County of
Ramsey, State of Minnesota to wit: Tract G, Registered Land
Survey No. 4. That the survey shown herein is a correct de-
lineation of said survey. Scale 1" = 100' o indicates
monument

This 17 day of May 1952

Frederick D. Carley
Registered Surveyor No. 3527

Old Code 23501 901 07
New Code 23504
Map 15931 - NOT 17

ON MAP
SP 2-2-53