


REGISTERED LAND SURVEY NO. 17 DUPLICATE

315000

OFFICE OF REGISTRAR OF TITLES
RAMSEY COUNTY, MINNESOTA

I hereby Certify That I have carefully compared the within copy of
Registered Land Survey No. 17 Files of Registrar of Titles,
Ramsey County, with the original which was Filed in this office this
day of January A.D. 1953 at 7 o'clock P.M.
and find the same to be a true and correct copy thereof.

J. P. Bernhardt
Registrar of Titles
By J. P. Bernhardt Deputy.

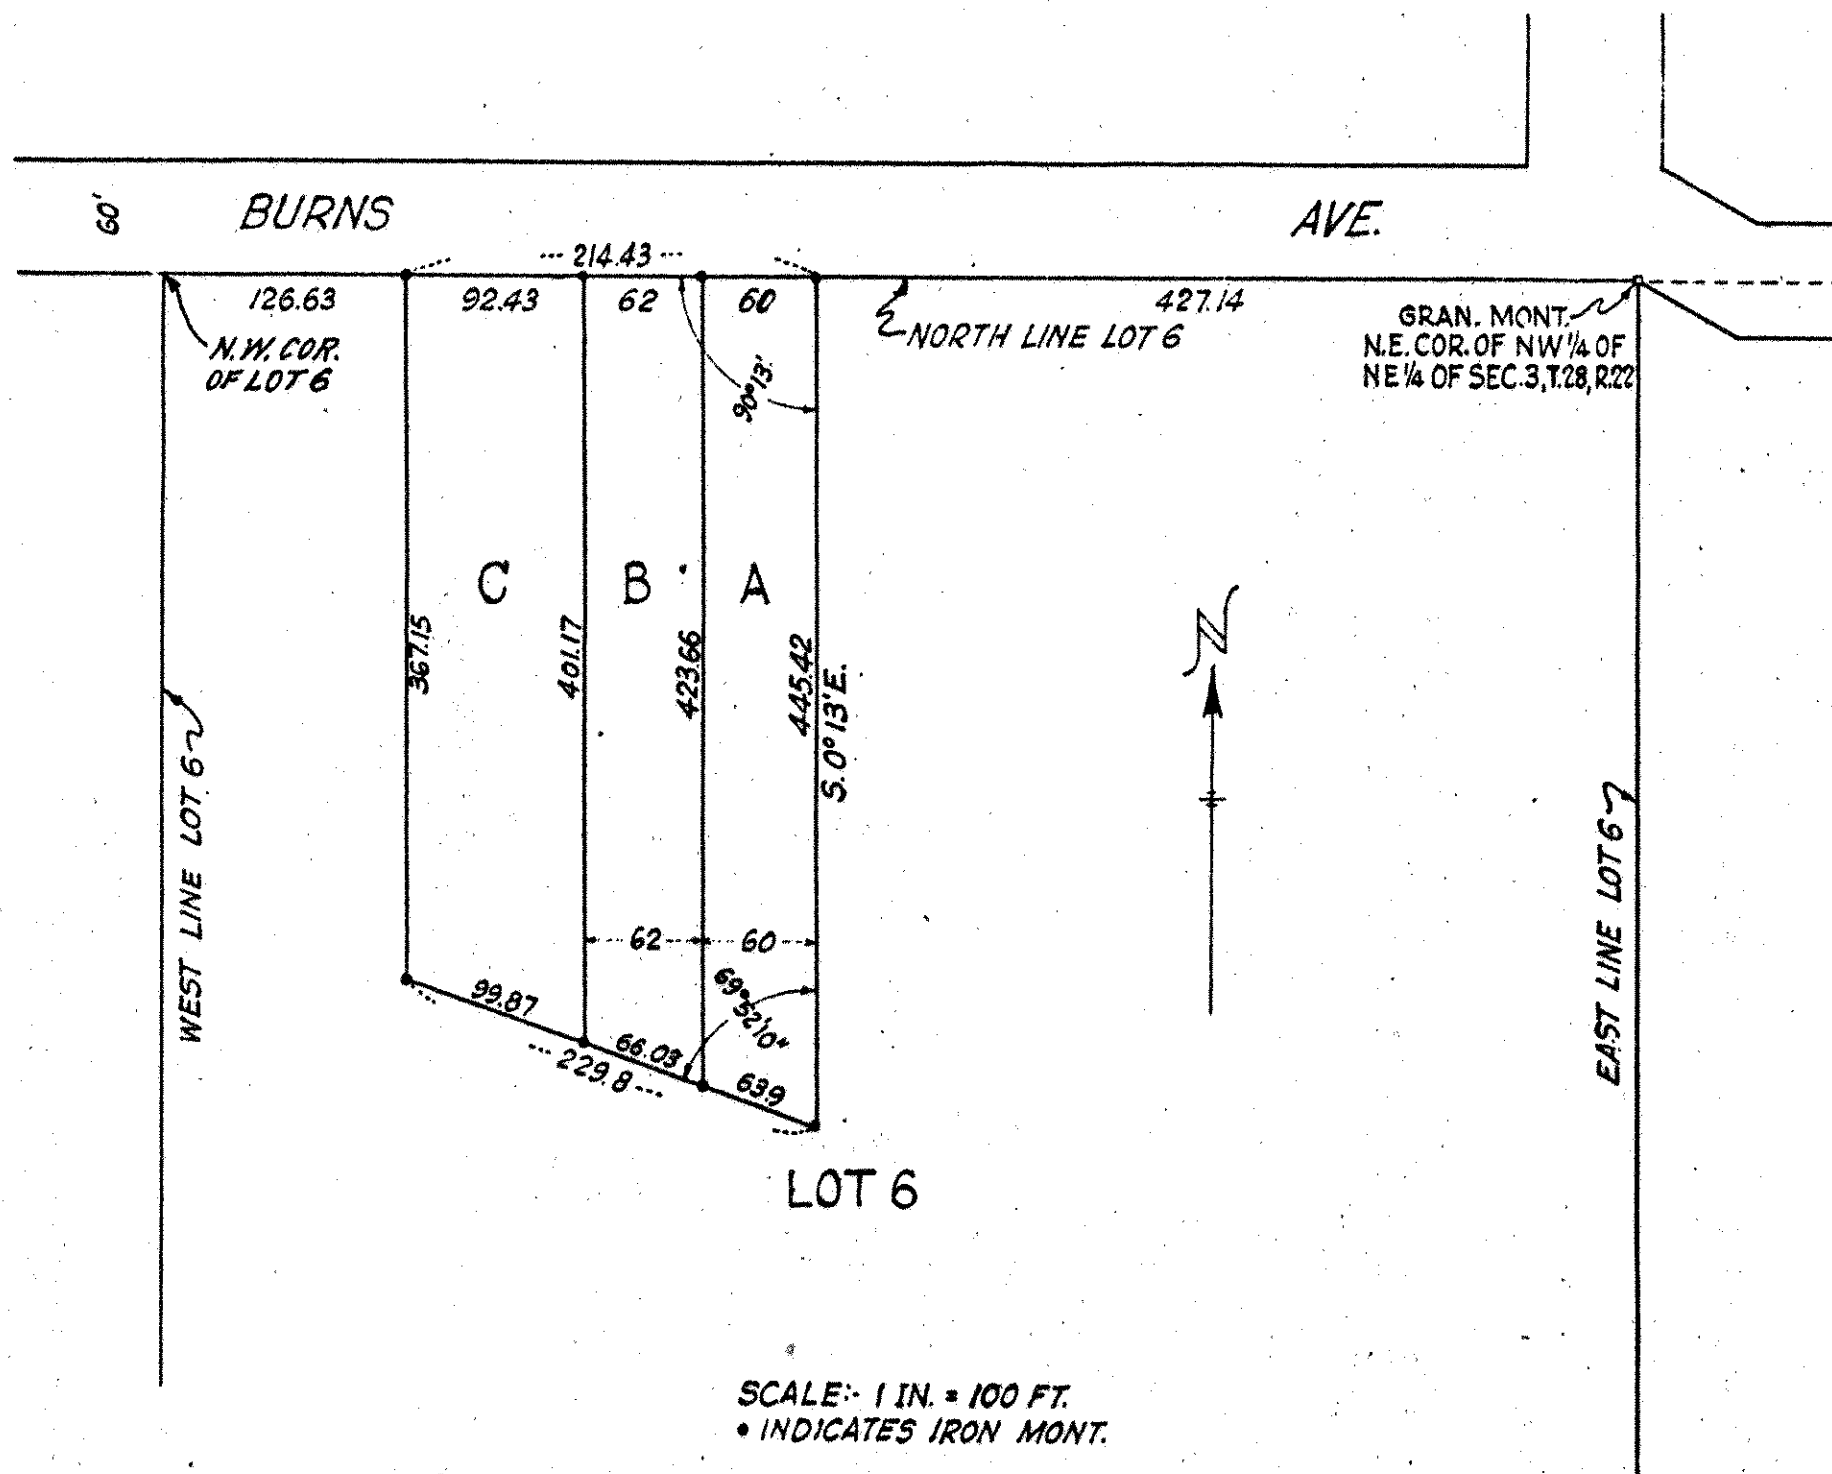

I hereby certify that in accordance with the provision of Chapter 508, Minnesota Statutes of 1949 as amended, I have surveyed the following described tract of land in the County of Ramsey and State of Minnesota to wit:-
Commencing at a point on the North line of Lot six (6), Auditor's Subdivision No. 55, St. Paul, Minn., 126.63 feet East of the Northwest corner of said lot; thence East along the North line of said lot 214.43 feet; thence South 0 degrees 13 minutes East, 445.42 feet; thence Northwesterly 229.8 feet to a point which is 367.15 feet South of the point of beginning; thence North 367.15 feet to the point of beginning, being a part of said Lot six (6), Auditor's Subdivision No. 55, St. Paul, Minn., (according to the recorded plat of said addition on file in the office of the Registrar of Deeds in and for said Ramsey County, Minnesota.

That the survey shown herein is a correct delineation of said survey.

December 5, 1952.

R. C. Wulfgram
R. C. WULFGRAM
Registered Land Surveyor.
Minn. Certif. No. 1340.

Old Code 02-043 05 06 06 06
New Code 02-501
Map 93 16029
Map 93 42, D-5

ON MAP 8P1-29-53