


Old Code
26017 624 7054
50 51 51

New Code
Map 16171
26507 1187 17

REGISTERED LAND SURVEY NO. 8

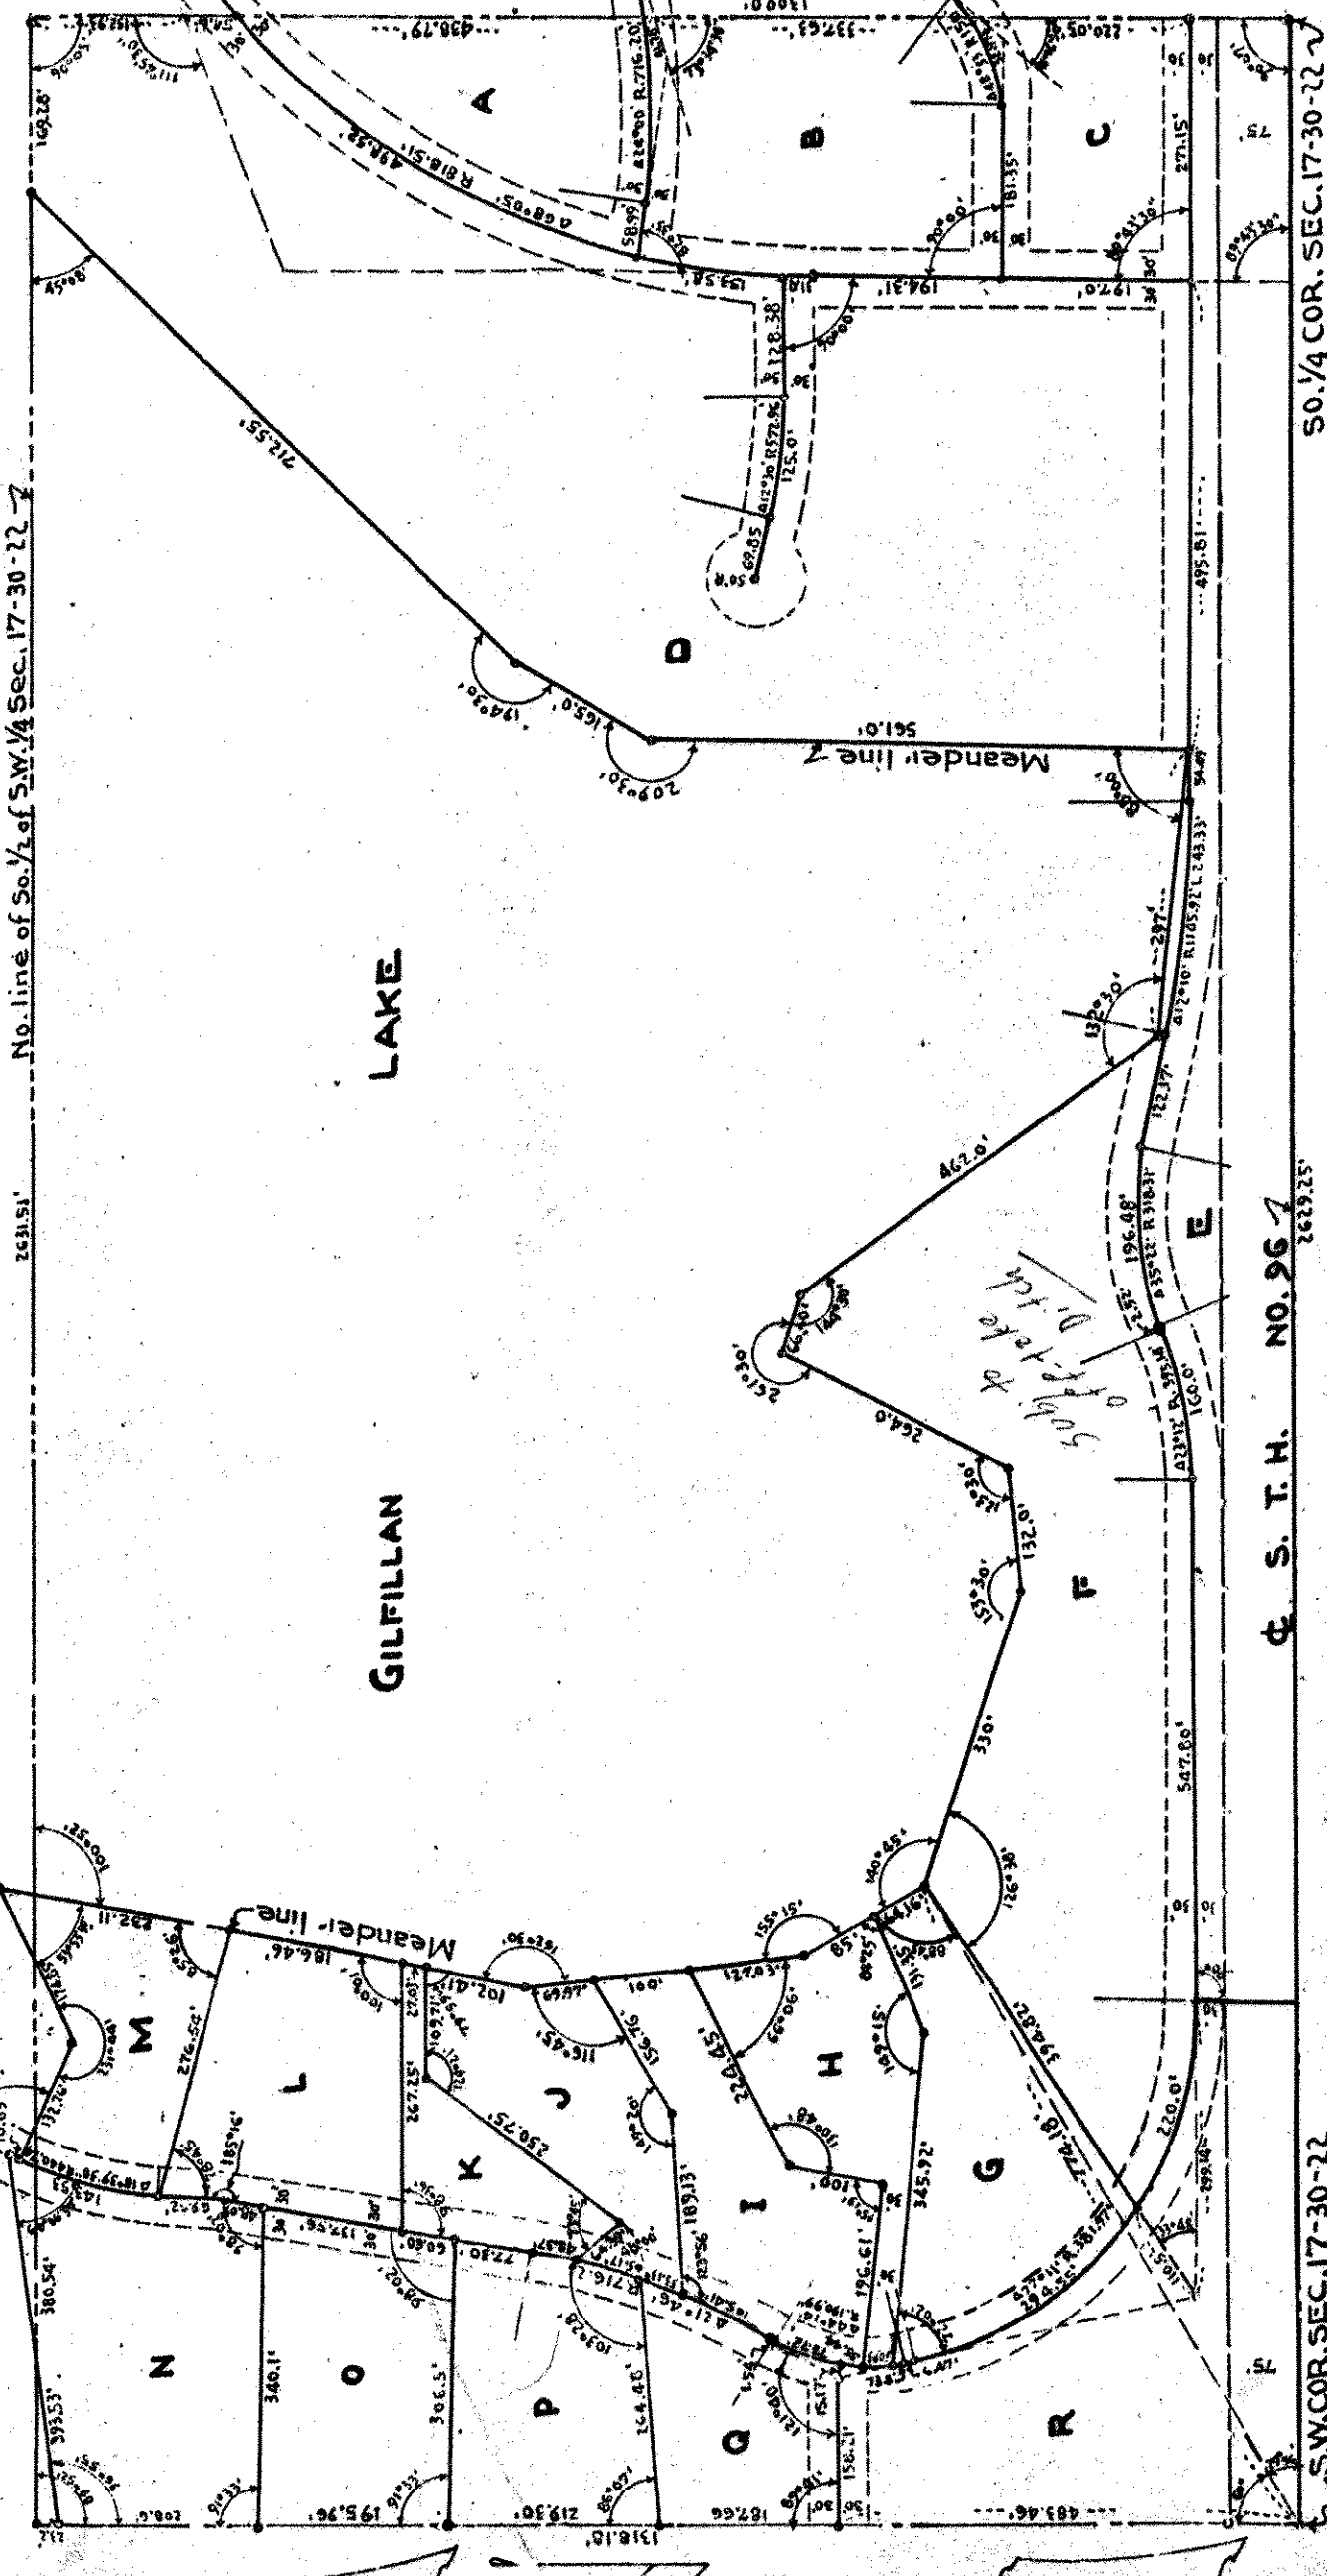

Q. S. T. H. NO. 967

S.W. COR. SEC. 17-30-22

S.W. COR. SEC. 17-30-22

REGISTERED LAND SURVEY NO. 18
315892 DUPLICATE

OFFICE OF REGISTRAR OF TITLES
RAMSEY COUNTY, MINNESOTA

I hereby certify That the within Registered Land Survey No. 18
Files of Registrar of Titles Ramsey County, was Filed in this office
this 16th day of January A.D. 1953 at 2 o'clock P.M.

J. C. Bernhard
Registrar of Titles
Deputy

I hereby certify that in accordance with the provisions of Chapter 503, Minnesota Statutes of 1949 as amended, I have surveyed the following described tract of land in the County of Ramsey, State of Minnesota to wit: All that part of the South 1/2 of the Southwest 1/4 of Section 17, Town 30 North, Range 22 West lying South of Registered Land Survey No. 8, subject to S. T. H. #96. That the survey shown herein is a correct delineation of said survey.

Scale 1" = 200'

o indicates iron monument

This 9th day of Feb 1953

Donald J. Carley
Registered Surveyor No. 3627.

ON MAP
EP