


OFFICE OF REGISTRAR OF TITLES
RAMSEY COUNTY, MINNESOTA

I hereby Certify That I have carefully compared the within copy of
Registered Land Survey No. 29 Files of Registrar of Titles,
Ramsey County, with the original which was Filed in this office this
1 day of May A.D. 1953 at 30 o'clock PM
and find the same to be a true and correct copy thereof.

C. Bernhard
Registrar of Titles
By J. W. Paul Block Deputy.

REGISTERED LAND SURVEY NO. 29

318493 DUPLICATE

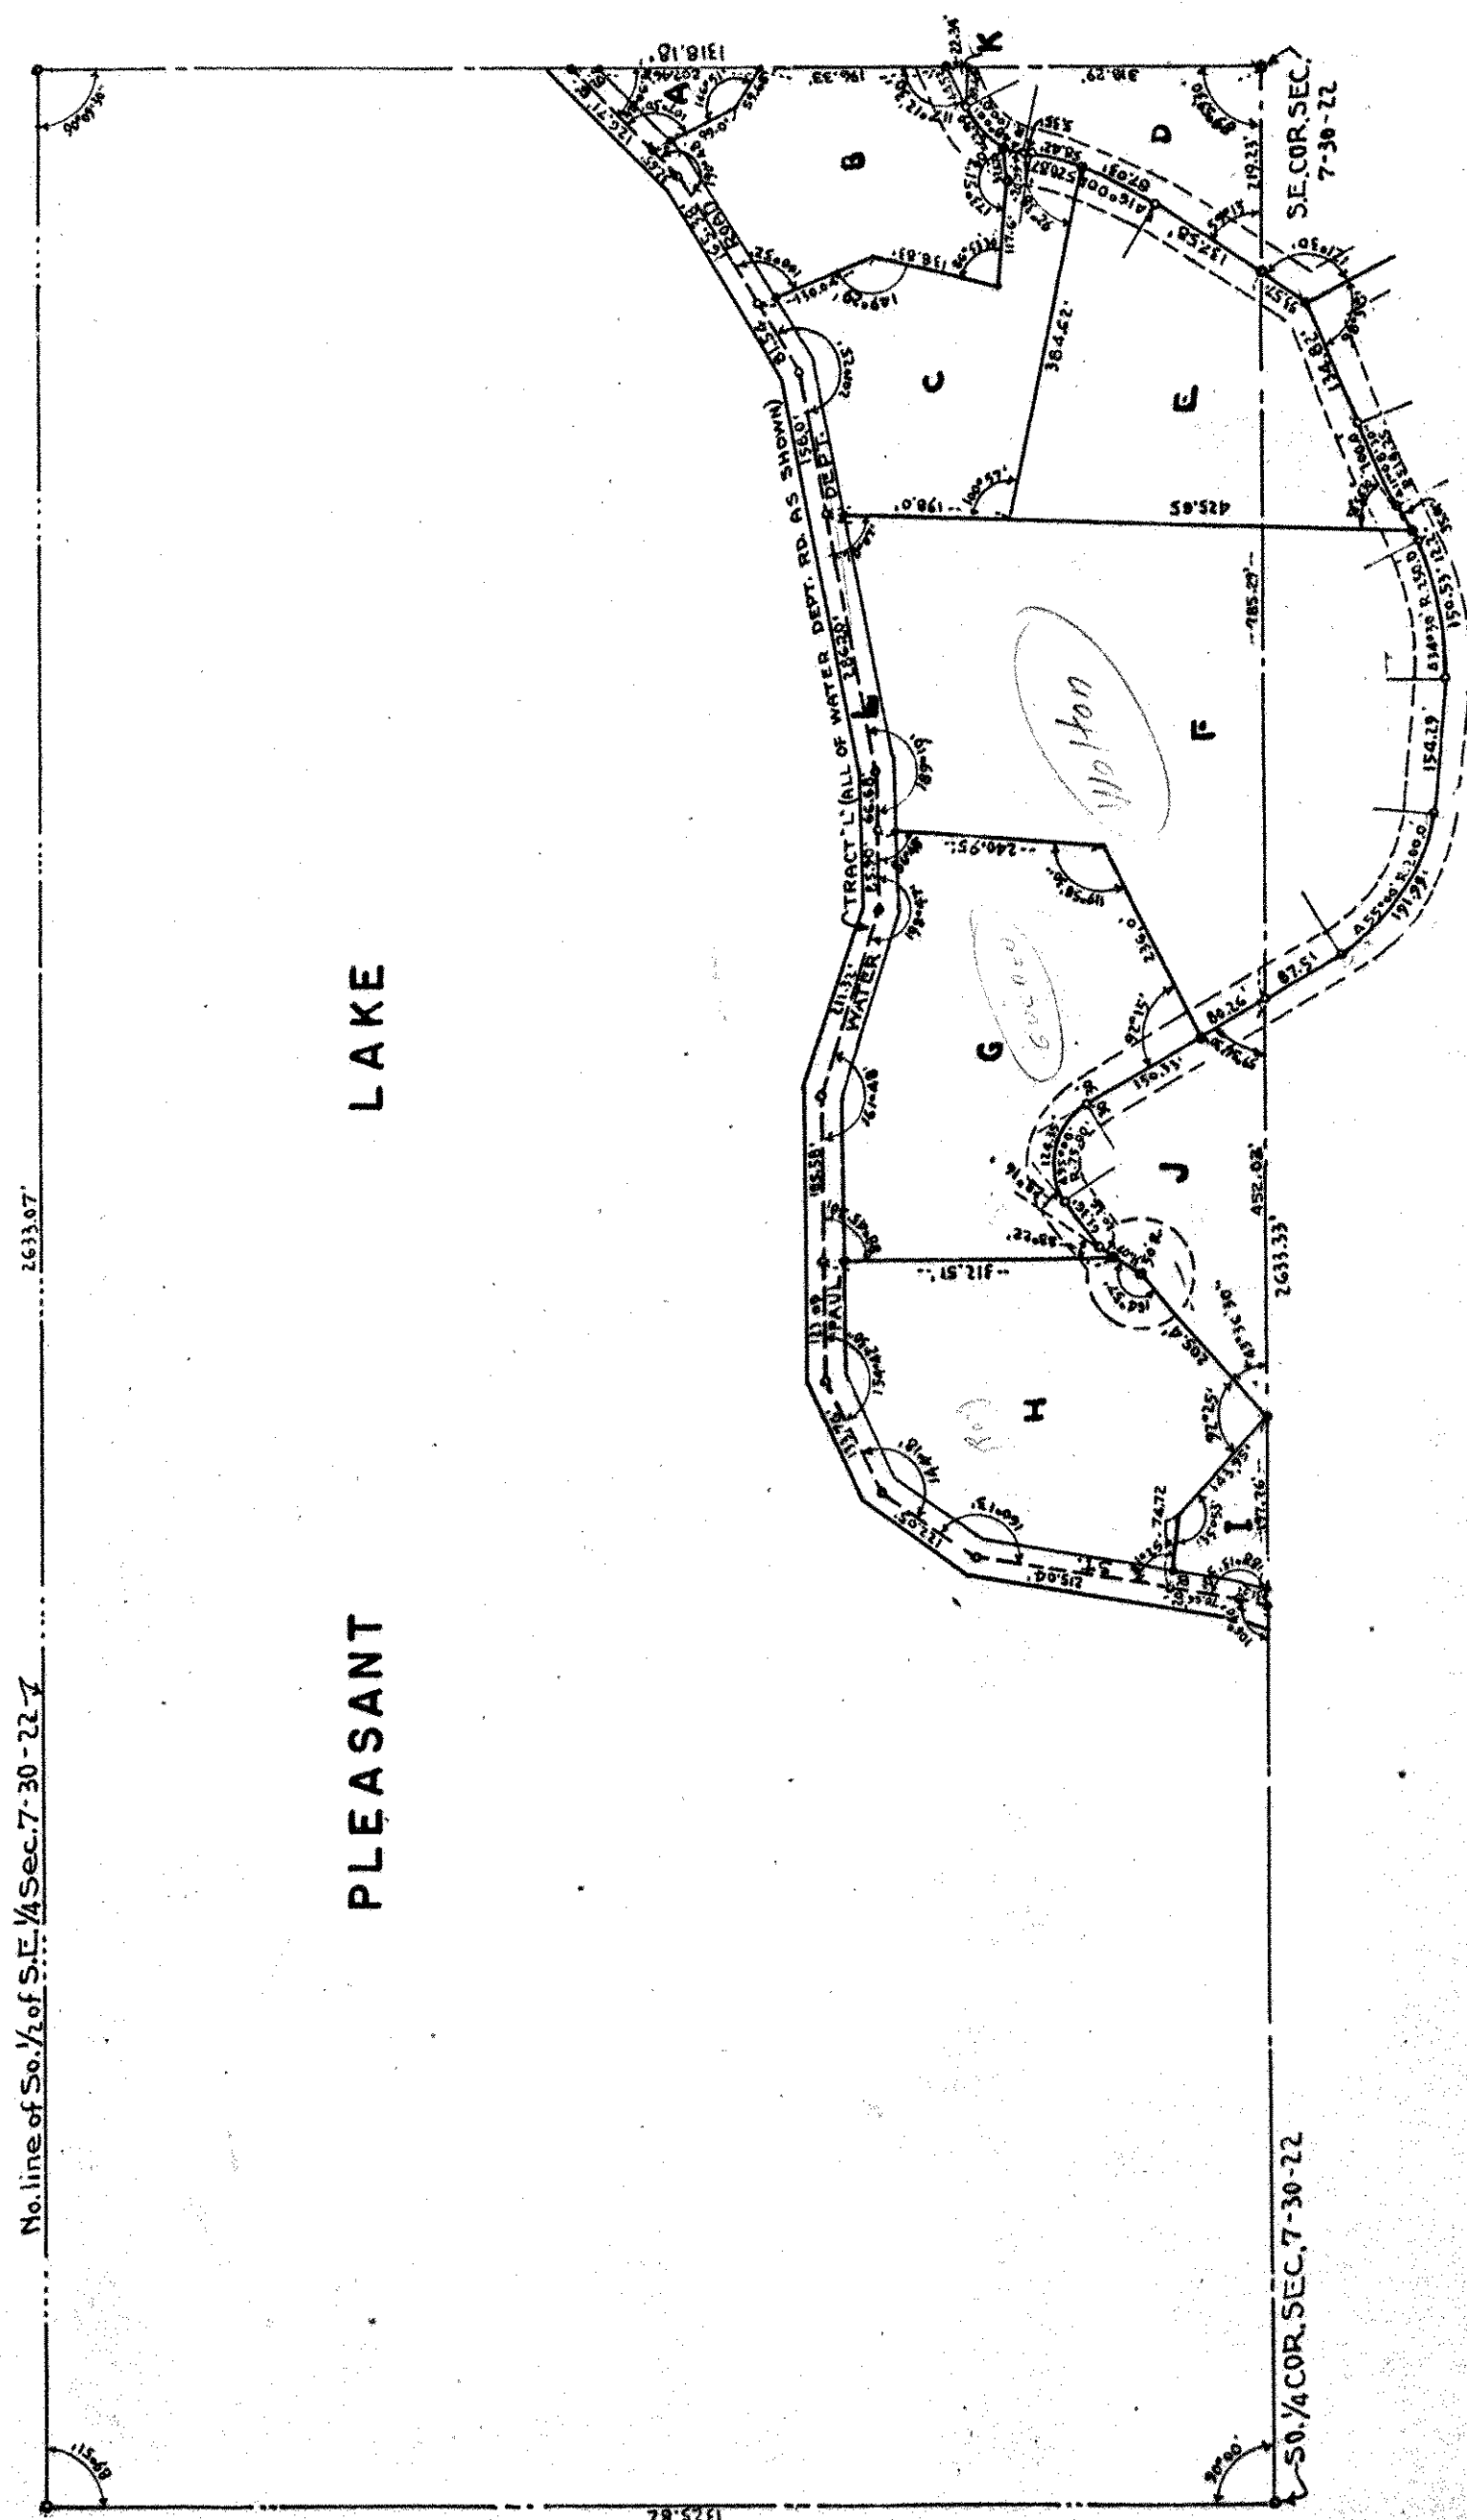

I hereby certify that in accordance with the provisions of Chapter 508, Minnesota Statutes of 1949 as amended, I have surveyed the following described tract of land in the County of Ramsey, State of Minnesota to wit: (The South 1/2 of the Southeast 1/4 of Section 7, Town 30 North, Range 22 West and also all that part of the Northeast 1/4 of Section 18, Town 30 North, Range 22 West lying North of the following described line: Commencing at the Northeast corner of said Section 18; thence Westerly on the North line thereof 219.23 feet for point of beginning; thence deflect 59°13' left 53.57 feet; thence deflect 80°28' right 134.82 feet; thence Southwesterly following a curve left whose central angle is 110°08'30" and whose radius is 514.85 feet a distance of 100.0 feet; thence Southwesterly on tangent to said curve 47.21 feet; thence Westerly following a curve right whose central angle is 34°30' and whose radius is 250.0 feet a distance of 150.53 feet; thence Northwesterly on tangent to said curve 154.29 feet; thence Northwesterly following a curve right whose central angle is 55°00' and whose radius is 200.0 feet a distance of 191.98 feet; thence Northwesterly on tangent to said curve 87.51 feet to a point on the North line of said Section 18 which is 785.29 feet West from said point of beginning and there terminating.) That the survey shown herein is a correct delineation of said survey.

This 24th day of April 1953. Scale 1" = 200'

Donald G. Carley
Registered Surveyor No. 3527

ON MAP
EP