


DUPLICATE 320067

OFFICE OF REGISTRAR OF TITLES
RAMSEY COUNTY, MINNESOTA

I hereby certify That I have carefully compared the within copy of
Registered Land Survey No. 31 Files of Registrar of Titles,
Ramsey County, with the original which was filed in this office this
11 day of June A.D. 1953 at 12:30 o'clock P.M.
and find the same to be a true and correct copy thereof.

J. H. Bernhardt
Registrar of Titles
J. H. Bernhardt
Deputy

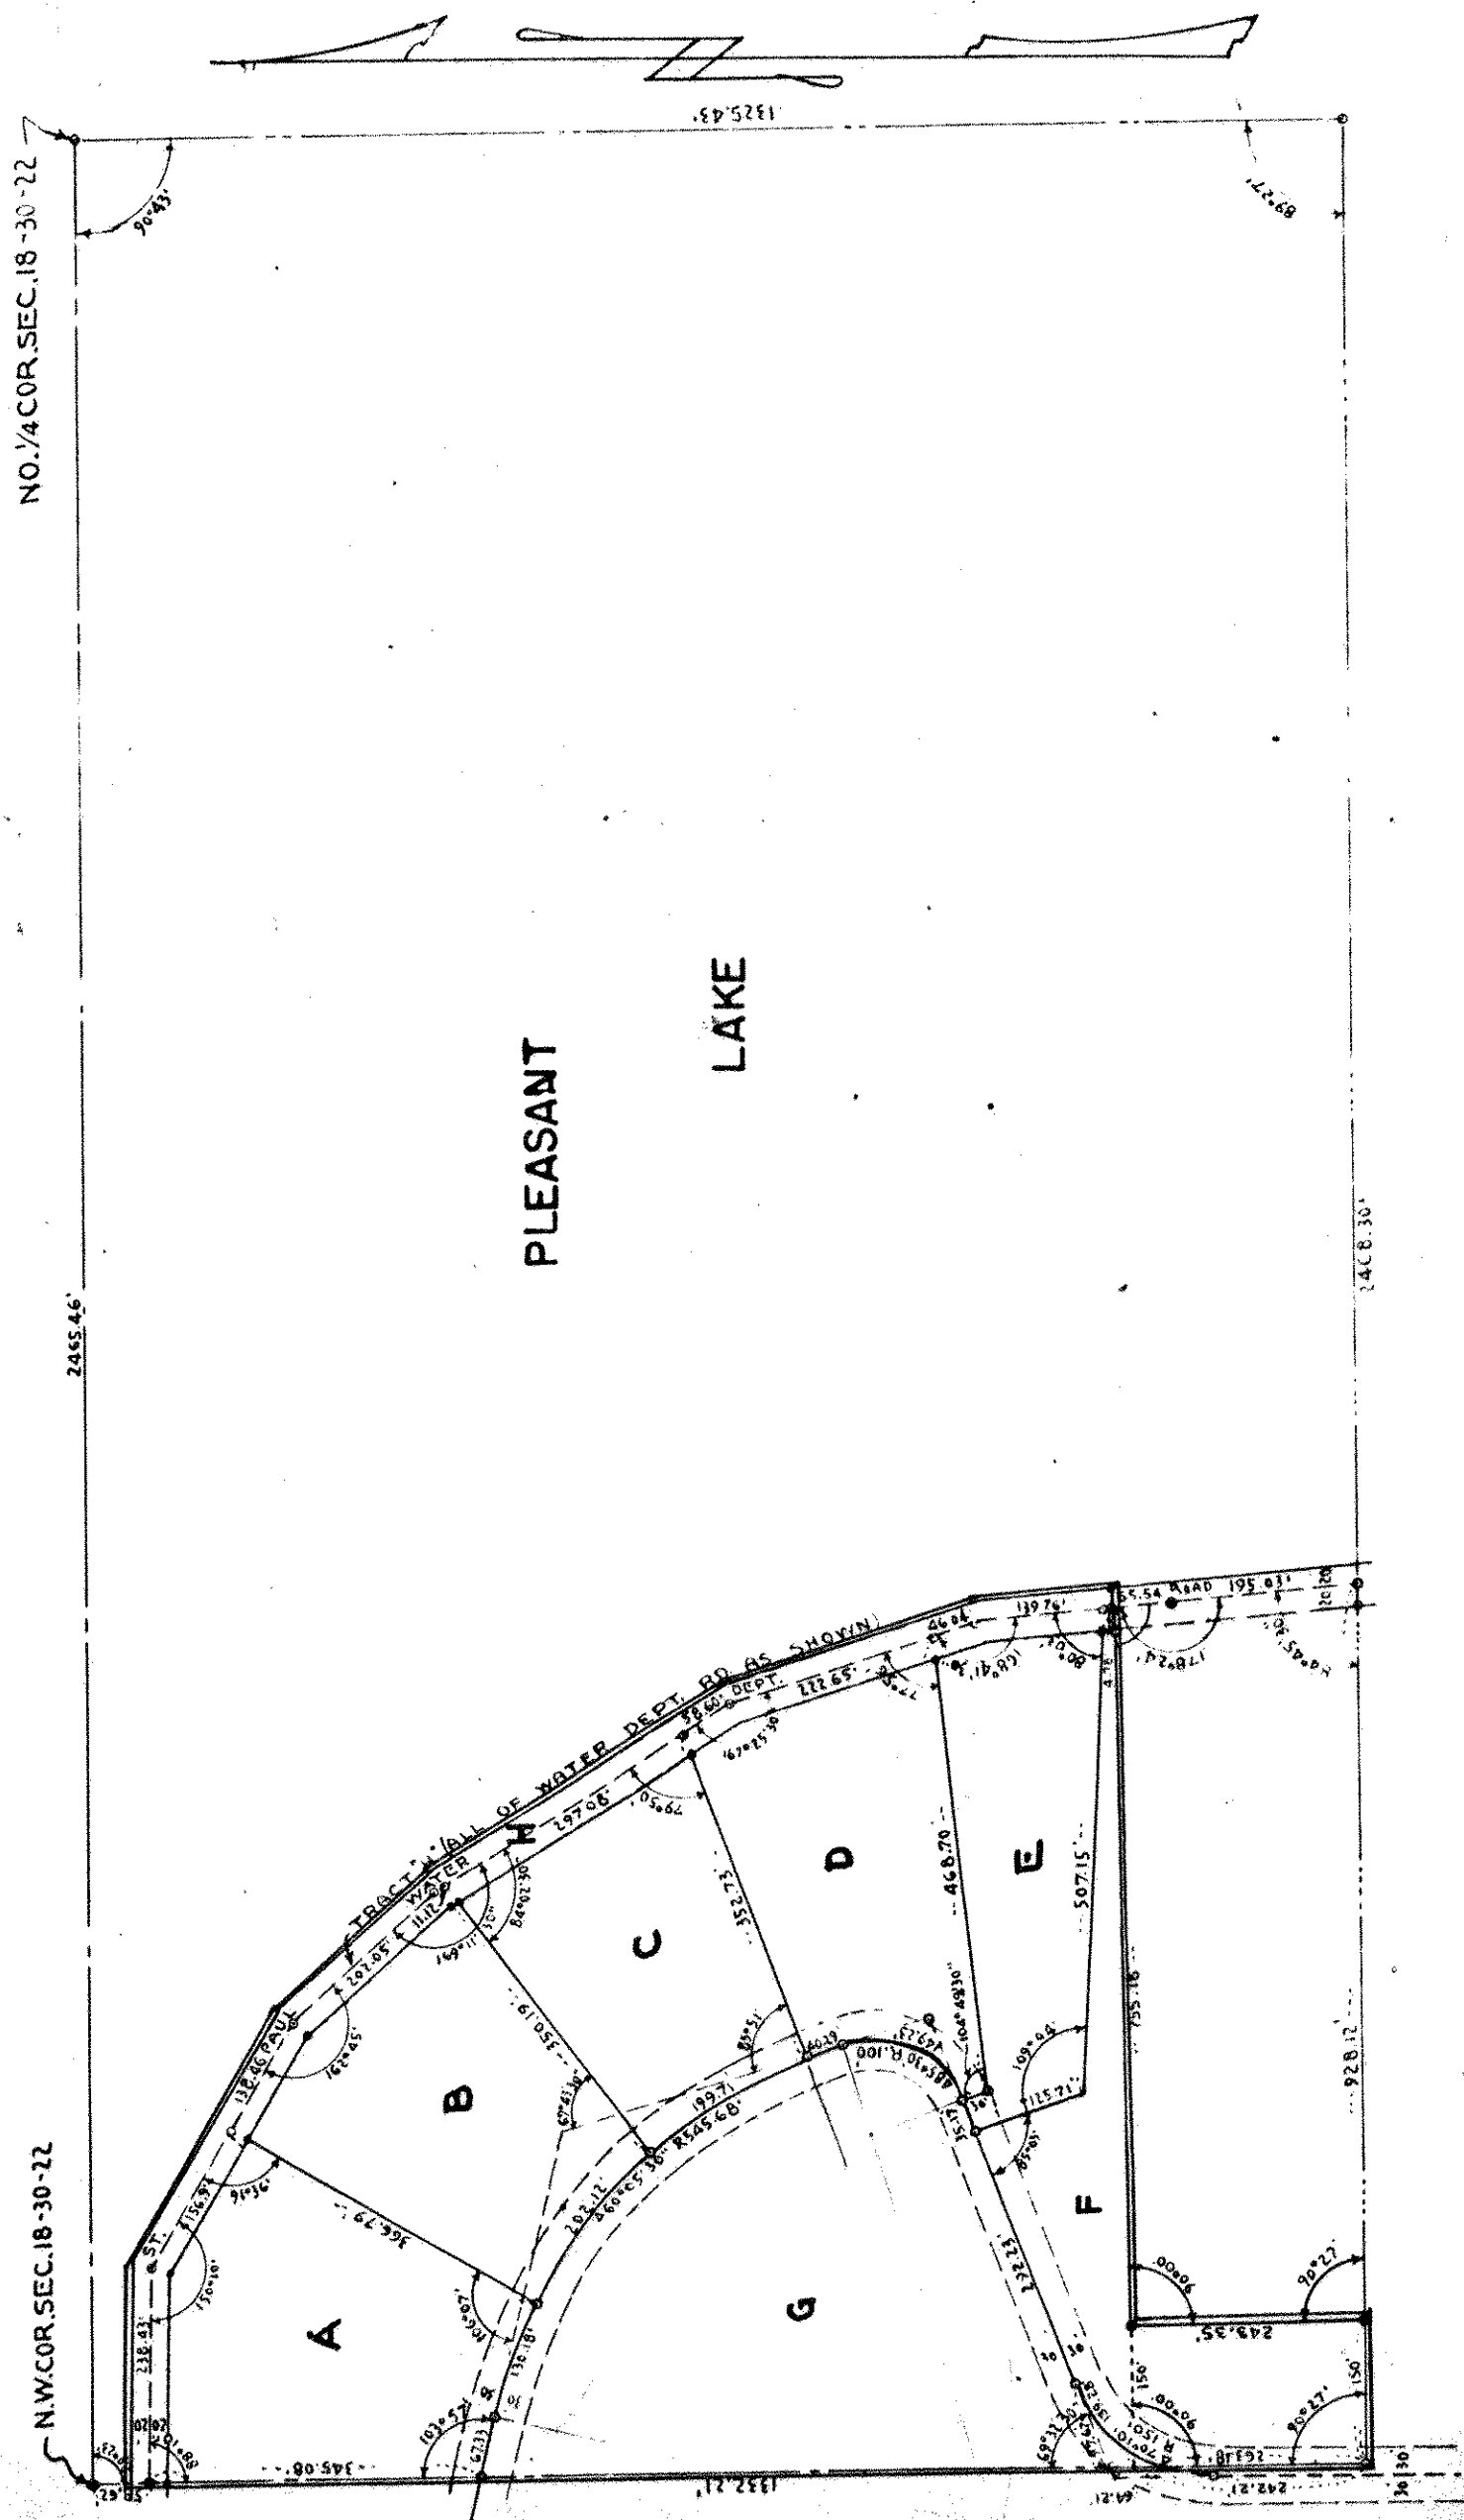

I hereby certify that in accordance with the provisions of Chapter 508, Minnesota Statutes of 1949 as amended, I have surveyed the following described tract of land in the County of Ramsey, State of Minnesota to wit: (The North 1/2 of the Northwest 1/4 of Section 18, Town 30 North, Range 22 West except that part thereof lying in the following described tract: Commencing at a point on the West line of Section 18, Town 30 North, Range 22 West which is 1090.0 feet South of the Northwest corner thereof; thence Easterly at right angles to said Section line 150.0 feet for a point of beginning; thence continuing Easterly 740.0 feet more or less to the shore of Pleasant Lake; thence Southerly along said shore of Pleasant Lake to a point which is 615.0 feet South of the first mentioned course measured at right angles thereto; thence Westerly 439.0 feet more or less; thence North at right angles 186.0 feet; thence Westerly at right angles 280.0 feet; thence North at right angles 430.0 feet more or less to the point of beginning.) That the survey shown herein is a correct delineation of said survey.

This 28th day of May 1953. Scale 1" = 200' o indicates iron

M. J. M. M. M.
Registered Surveyor No. 856

ON MAP

DIV # 16729