

REGISTERED LAND SURVEY No. 36


DUPLICATE

321409

OFFICE OF REGISTRAR OF TITLES
RAMSEY COUNTY, MINNESOTA

I hereby Certify That I have carefully compared the within copy of
Registered Land Survey No. 36 Files of Registrar of Titles,
Ramsey County, with the original which was Filed in this office this
18 day of July A.D. 1953 at 11 o'clock A.M.
and find the same to be a true and correct copy thereof.

R. Bernhardt
Registrar of Titles
By J. P. Brock Deputy.

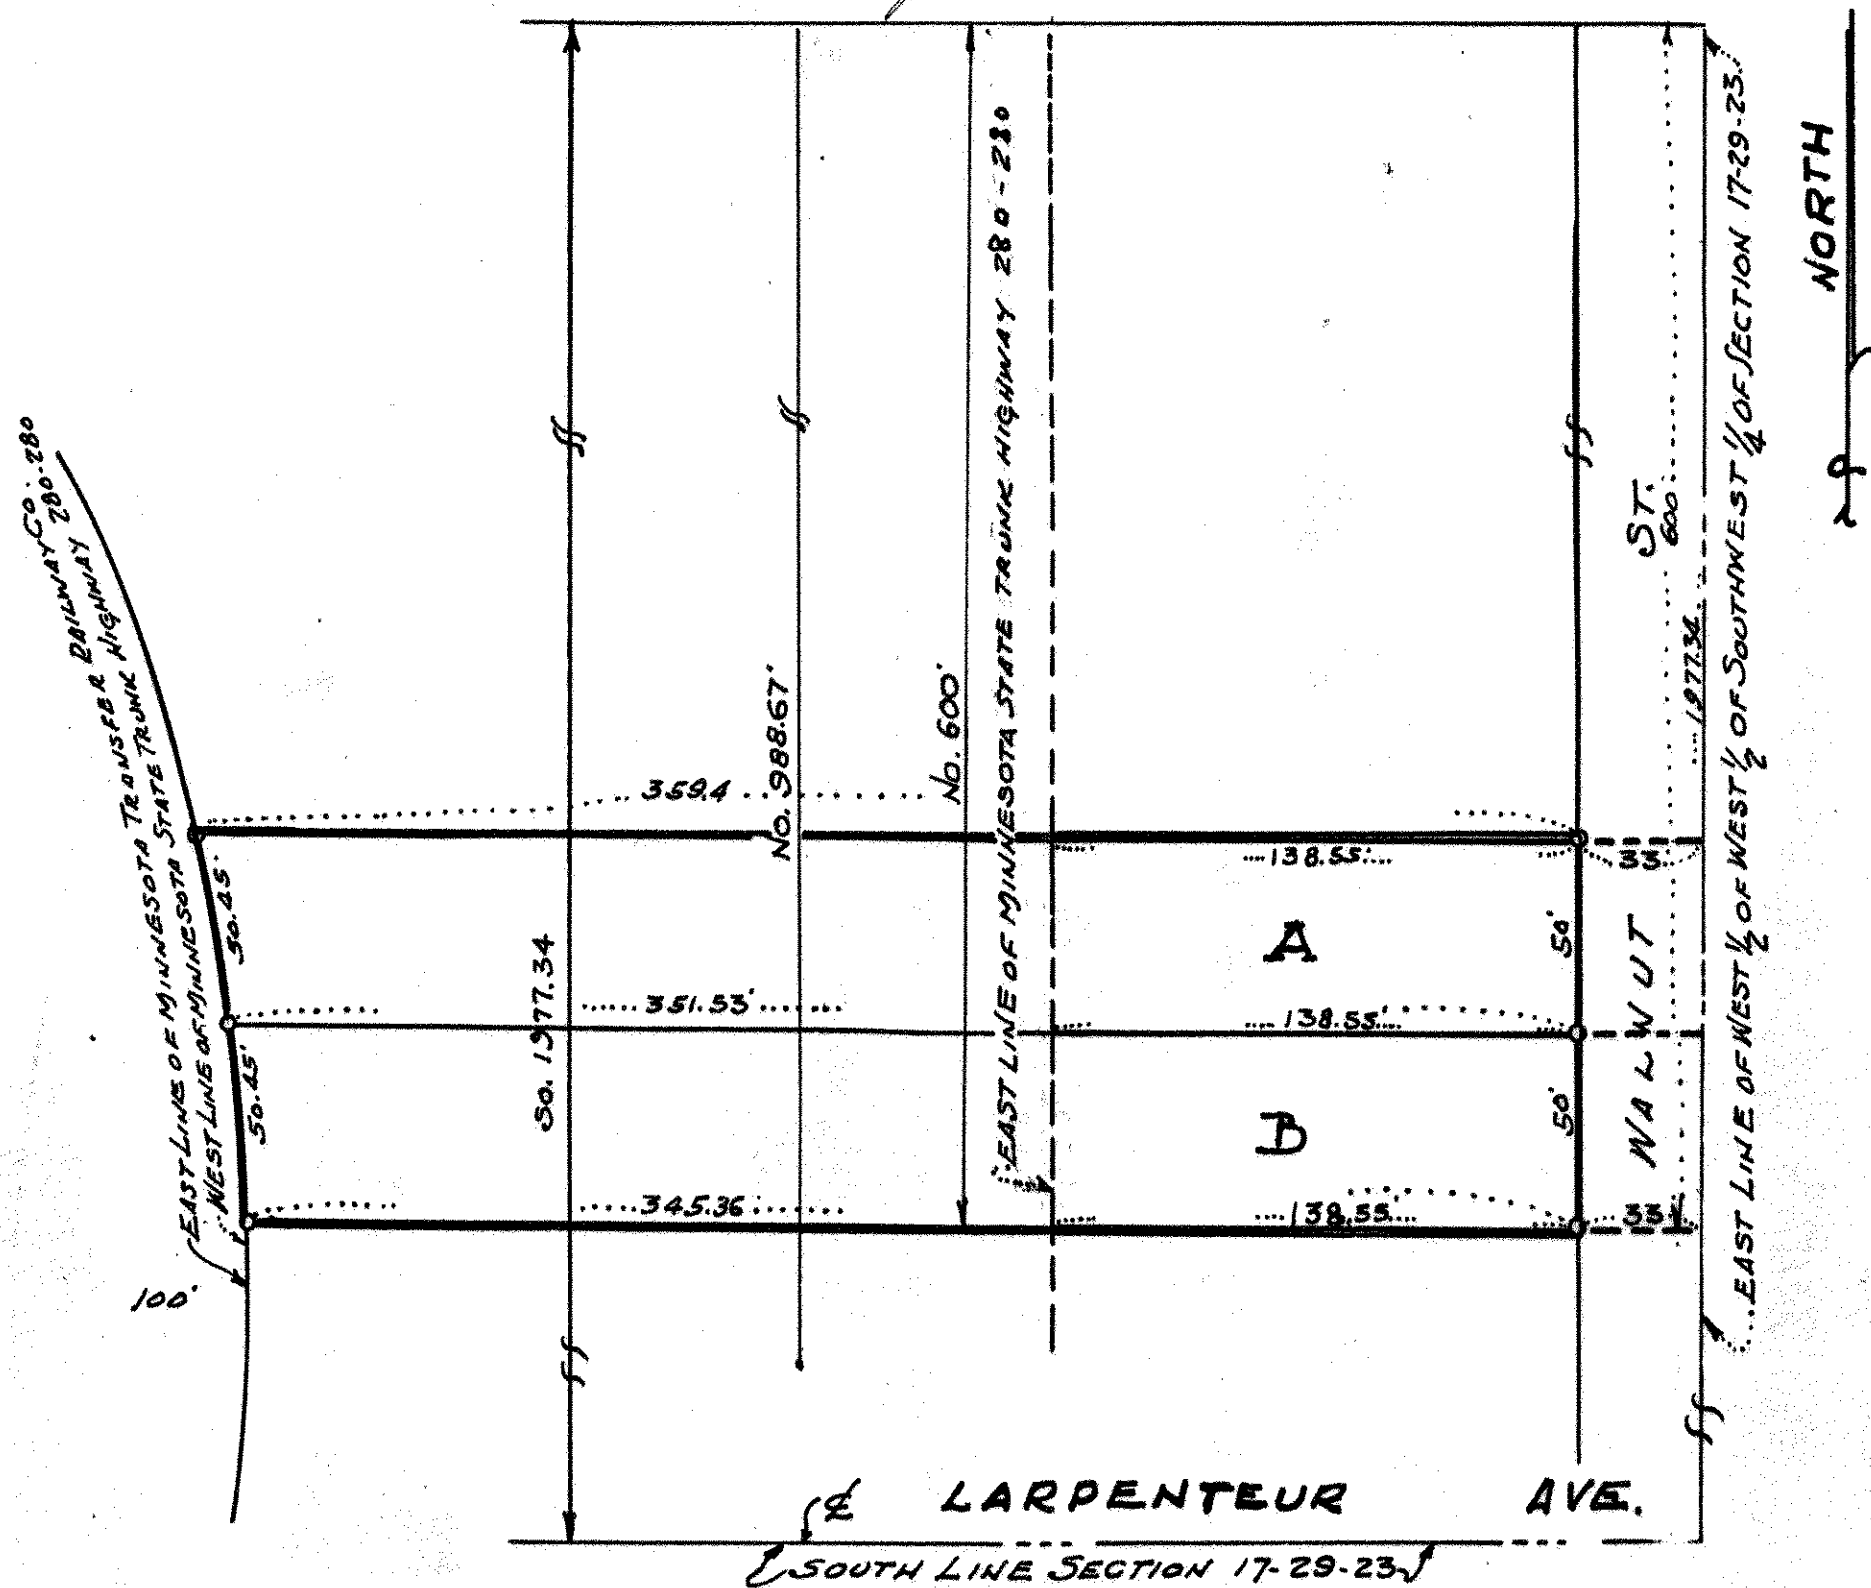

I hereby certify that in accordance with the provision of
Chapter 508, Minnesota Statutes 1949 as amended, I have
surveyed the following described tracts of land in the County
of Ramsey and State of Minnesota to wit:

(The South one hundred (100) feet of the North six hundred (600) feet of that part of the
North nine hundred eighty-eight and sixty-seven hundredths (988.67) feet of South one thousand
nine hundred seventy-seven and thirty-four hundredths (1977.34) feet of West one-half (W. 1/2)
of West one-half (W. 1/2) of Southwest quarter (SW. 1/4) of Section seventeen (17) Township twenty-nine
(29) Range twenty-three (23), which lies Easterly of the Right of Way of Minnesota Transfer
Railway Company except the Easterly thirty-three (33) feet of said described property
according to Government Survey thereof, subject to STATE TRUNK HIGHWAY 280-280.)
that the survey shown is a correct delineation of said survey.

DATED July 9-1953

O DENOTES IRON
SCALE 1" = 50'

W. F. Bretschneider
REGISTERED SURVEYOR No. 931.

DW 16635

ON 7-30-53