

322112

DUPLICATE


OFFICE OF REGISTRAR OF TITLES  
RAMSEY COUNTY, MINNESOTA

I hereby Certify That I have carefully compared the within copy of  
 Registered Land Survey No. 37 Files of Registrar of Titles,  
 Ramsey County, with the original which was Filed in this office this  
 5 day of Aug A.D. 1953 at 2 o'clock PM.  
 and find the same to be a true and correct copy thereof.

By *J. E. Bernhard* Registrar of Titles  
*J. H. Brock* Deputy.

ON MAP

## REGISTERED LAND SURVEY NO. 29

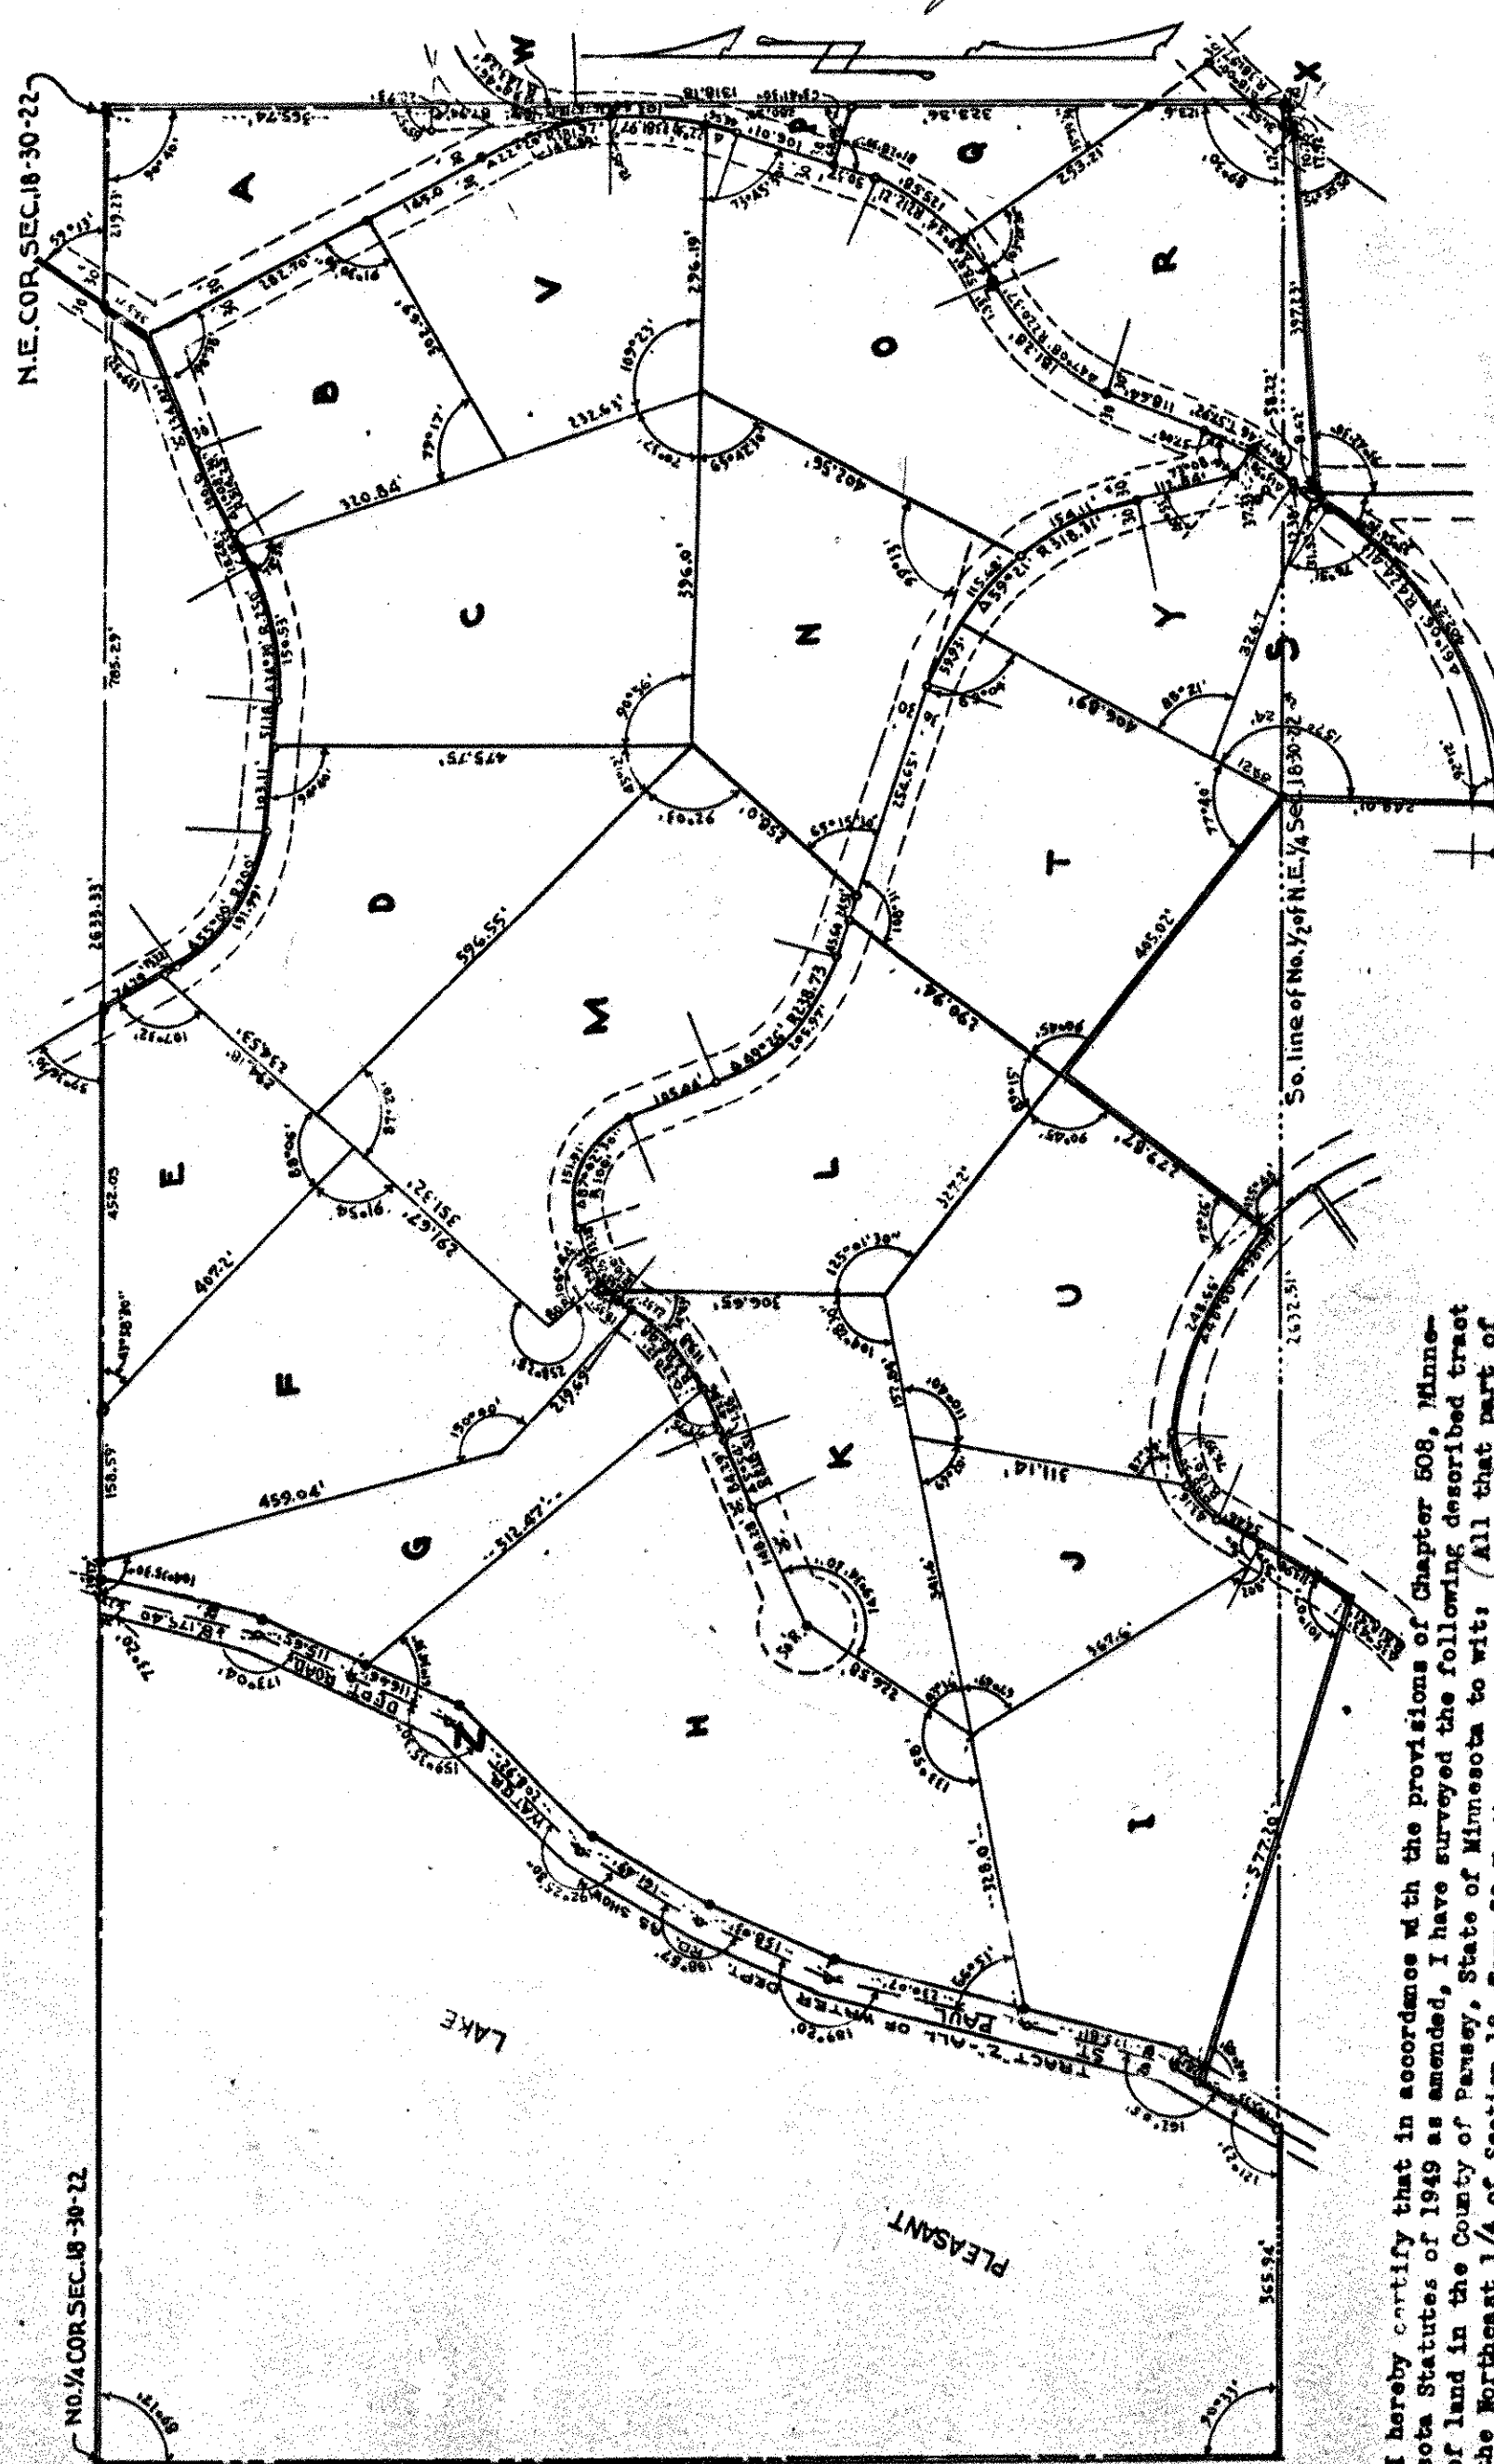

radius is 381.97 feet and whose tangent intersects the last mentioned course at an angle of  $72^{\circ}26'$ ; a distance of 248.66 feet; thence Southwesterly following a curve Left whose central angle is  $68^{\circ}50'$  and whose radius is 100.0 feet a distance of 119.55 feet; thence Southwesterly on tangent to said curve 54.46 feet; thence Southwesterly following a curve Right whose central angle is  $35^{\circ}43'$  and whose radius is 818.51 feet a distance of 113.96 feet; thence Northwesterly at an angle to the Right of  $79^{\circ}53'$  with the tangent to said curve 577.2 feet; thence deflect  $75^{\circ}12'$  Left 105.55 feet to a point on the South line of said North 1/2 of said Northeast 1/4 of said Section 18; thence West on said South line 365.94 feet to the Southwest corner of said North 1/2 of said Northeast 1/4 of said Section 18. That the survey shown herein is a correct delineation of said survey. This 27th day of Aug. 1953. Scale 1" = 200'.

o indicates iron monument

Registered Surveyor No. 858

I hereby certify that in accordance with the provisions of Chapter 508, Minnesota Statutes of 1949 as amended, I have surveyed the following described tract of land in the County of Ramsey, State of Minnesota to wit: (All that part of the Northeast 1/4 of Section 18, Town 30 North, Range 22 West lying South of Registered Land Survey No. 29 and lying north of the following described lined Section 18; thence West on the South line thereof 17.92 feet; thence Southwesterly following a curve left whose central angle is  $18^{\circ}$  and whose radius is 381.97 feet a distance of 10.75 feet; thence Southwesterly on tangent to said curve 1.7 feet; thence deflect  $56^{\circ}33'50''$  Right 397.23 feet; thence deflect  $93^{\circ}42'30''$  Right 8.62 feet; thence deflect  $146^{\circ}05'50''$  Left 31.33 feet; thence Southwesterly following a curve Right whose central angle is  $61^{\circ}08'$  and whose radius is 424.41 feet a distance of 402.24 feet; thence Northerly at an angle to the Right of  $87^{\circ}48'$  from the tangent to said curve 248.01 feet; thence deflect  $55^{\circ}04'$  Left 405.02 feet; thence deflect  $90^{\circ}45'$  Left 279.87 feet; thence Northwesterly following a curve left whose central angle is  $48^{\circ}00'$  and whose