

322113

DUPLICATE


OFFICE OF REGISTRAR OF TITLES
RAMSEY COUNTY, MINNESOTA

I hereby certify That I have carefully compared the within copy of
Registered Land Survey No. 38 Files of Registrar of Titles,
Ramsey County, with the original which was filed in this office this
5 day of Aug A.D. 19 53 at 2 o'clock P.M.
and find the same to be a true and correct copy thereof.

By

Registrar of Titles

Deputy.

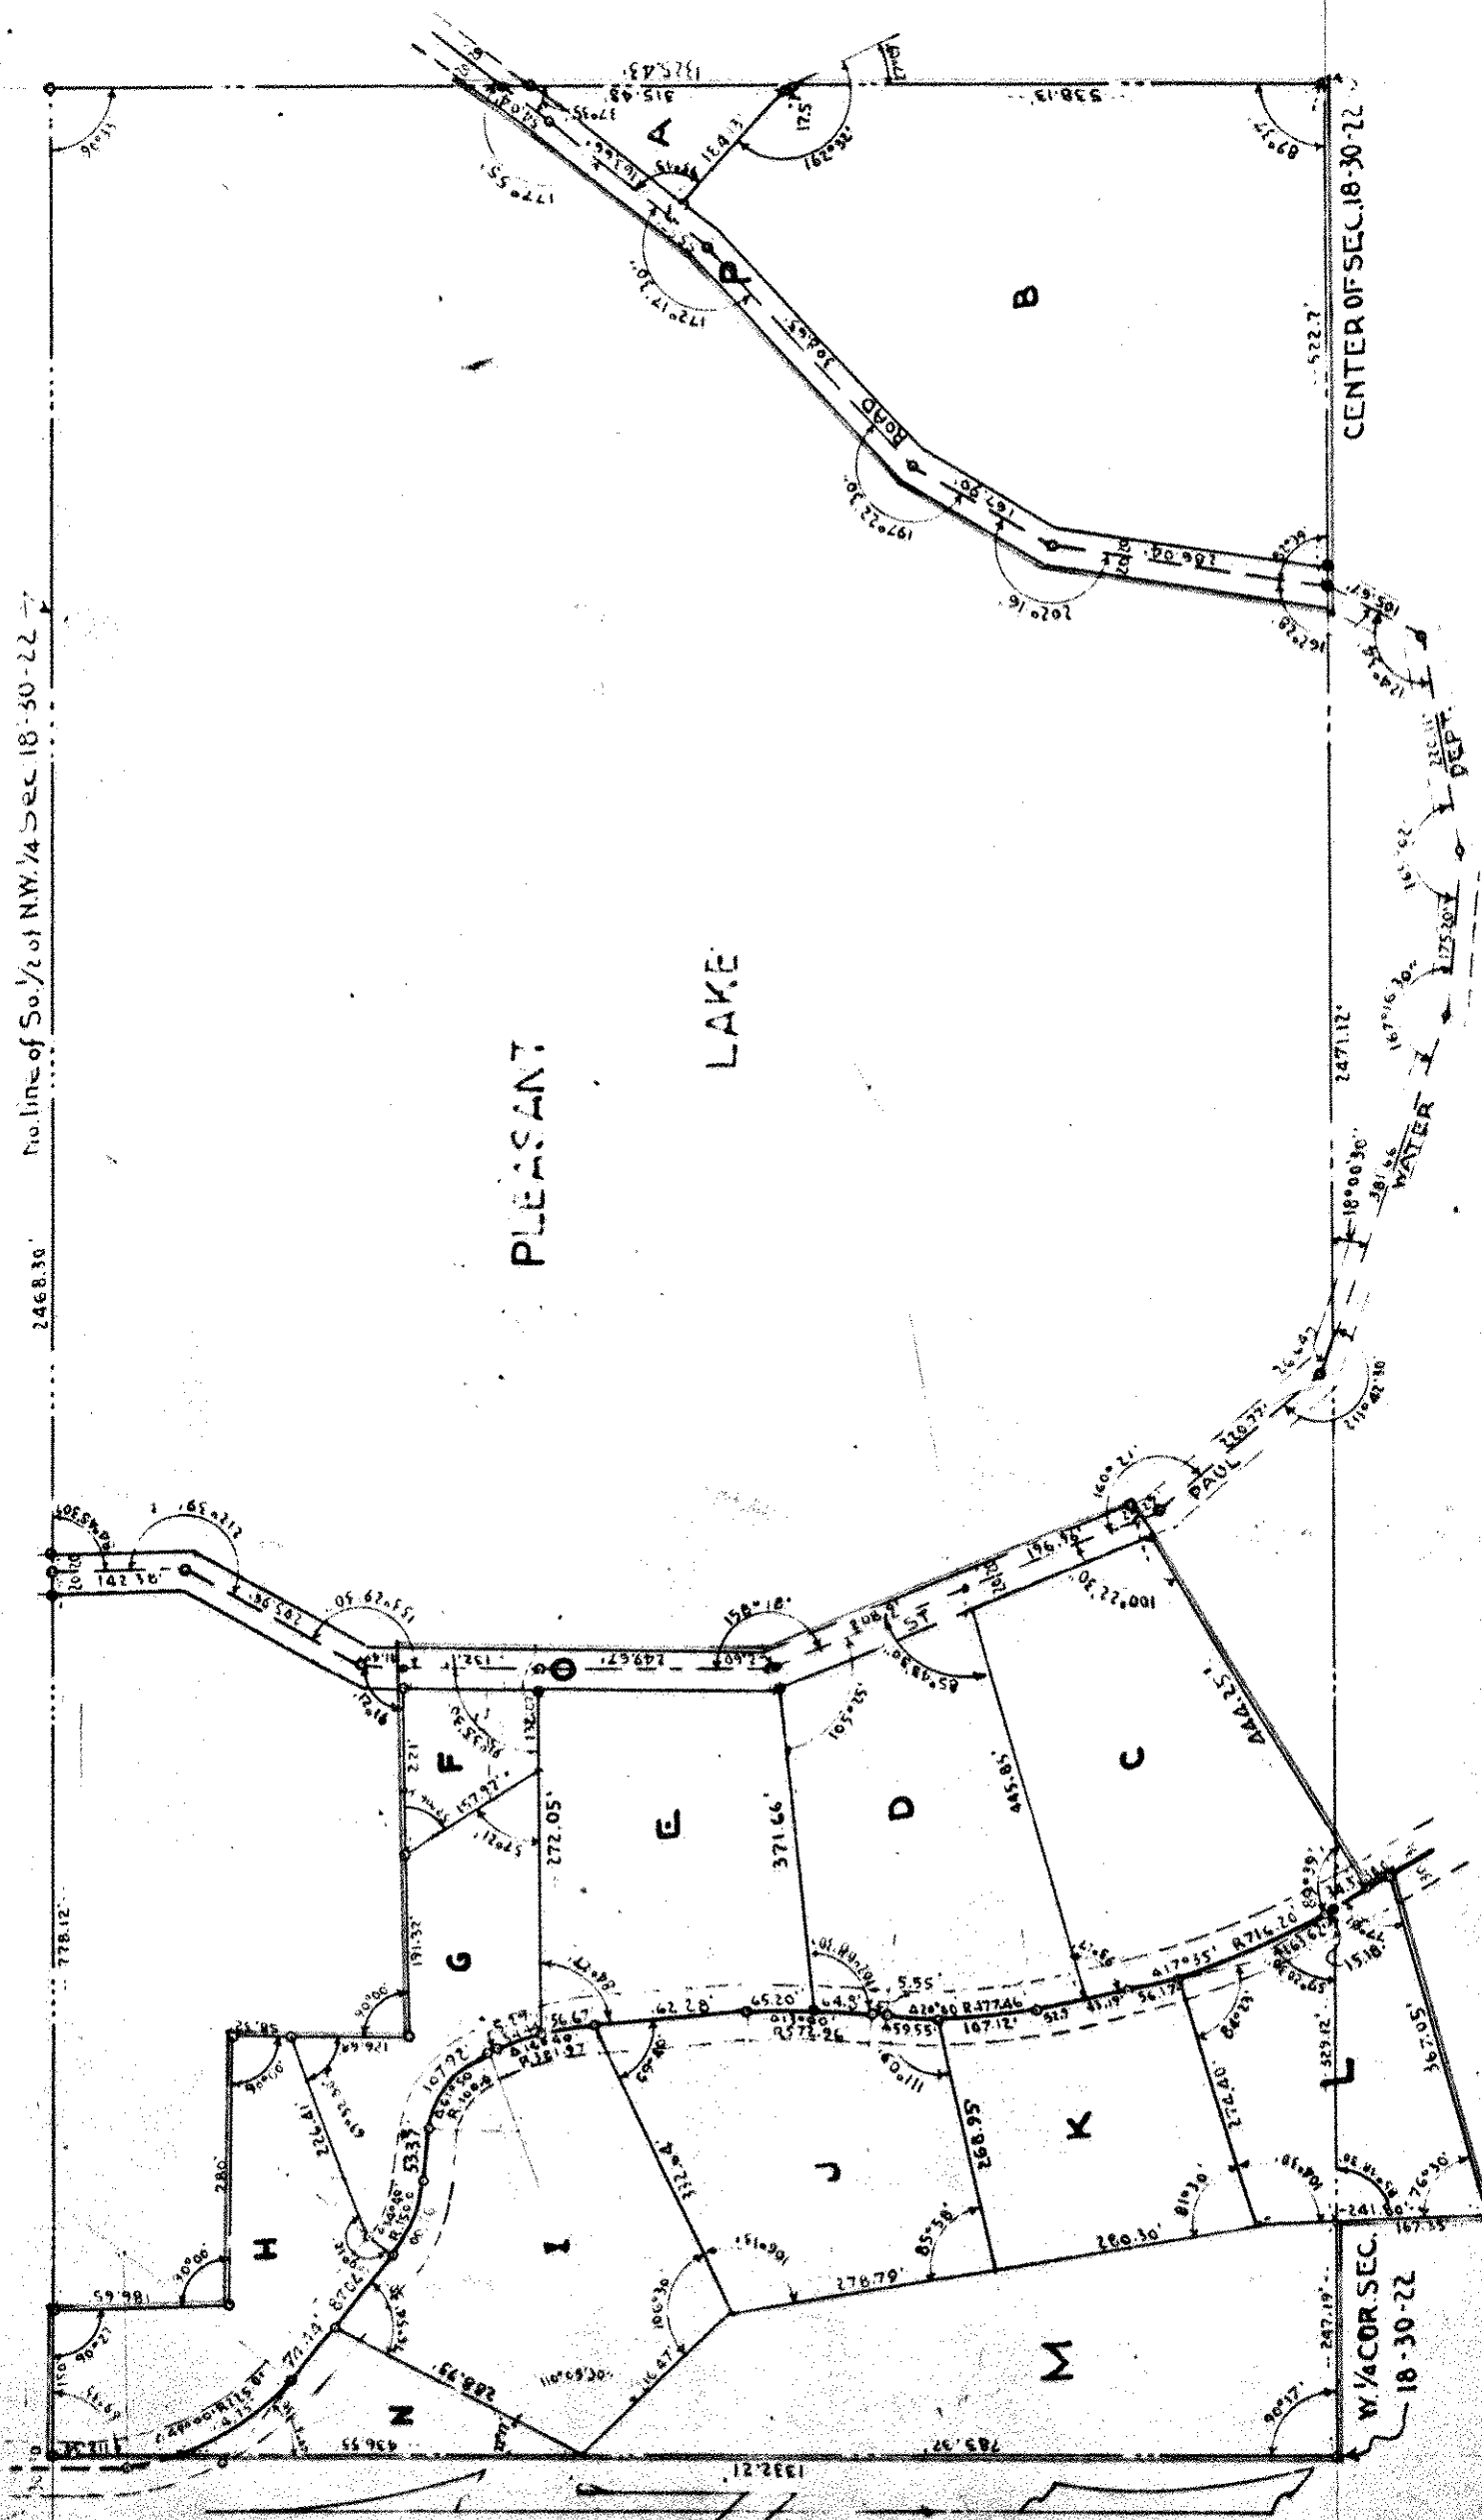

I hereby certify that in accordance with the provisions of Chapter 508, Minnesota Statutes of 1949 as amended, I have surveyed the following described tract of land in the County of Ramsey, State of Minnesota to wit: (All that part of Government Lots 1 and 2 lying in the South 1/2 of the Northwest 1/4 of Section 18, Town 30 North, Range 22 West and lying North of the following described line: Beginning at the Southwest corner of said Northwest 1/4; thence Easterly on the South line thereof 247.19 feet; thence deflect 89°48'30" right 167.35 feet; thence deflect 108°30' left 367.05 feet; thence deflect 102°58' left 30.0 feet; thence deflect 89°59' right 464.0 feet more or less to the shoreline of Pleasant Lake and there terminating except therefrom all that part of the following described tract: Commencing at a point on the west line of Section 18, Town 30 North, Range 22 West which is 1080.0 feet South of the Northwest corner thereof; thence Easterly at right angles to said Section line 180.0 feet for a point of beginning; thence continuing Easterly 740.0 feet more or less to the shore of Pleasant Lake; thence Southerly along said shore of Pleasant Lake to a point which is 615.0 feet South of the first mentioned course measured at right angles thereto; thence Westerly 438.0 feet more or less; thence North at right angles 185.0 feet; thence Westerly at right angles 280.0 feet; thence North at right angles 430.0 feet more or less to the point of beginning.) And also all that part of Government Lot 4 of said Section 18 lying in the Northwest 1/4 of said Section 18. That the survey shown herein is a correct delineation of said survey.

This 9th day of June 1953. Scale 1" = 200' o indicates iron

Registered Surveyor No. 855

ON MAP

700 16799