


OFFICE OF REGISTRAR OF TITLES
RAMSEY COUNTY, MINNESOTA

I hereby certify that I have carefully compared the within copy of
Registered Land Survey No. 42 with the original which was filed in this office
on the 14 day of October 1903 at 1:30 o'clock P.M.
and find the same to be a true and correct copy thereof.

By *J. B. Dymond*
Registrar of Titles
Deputy

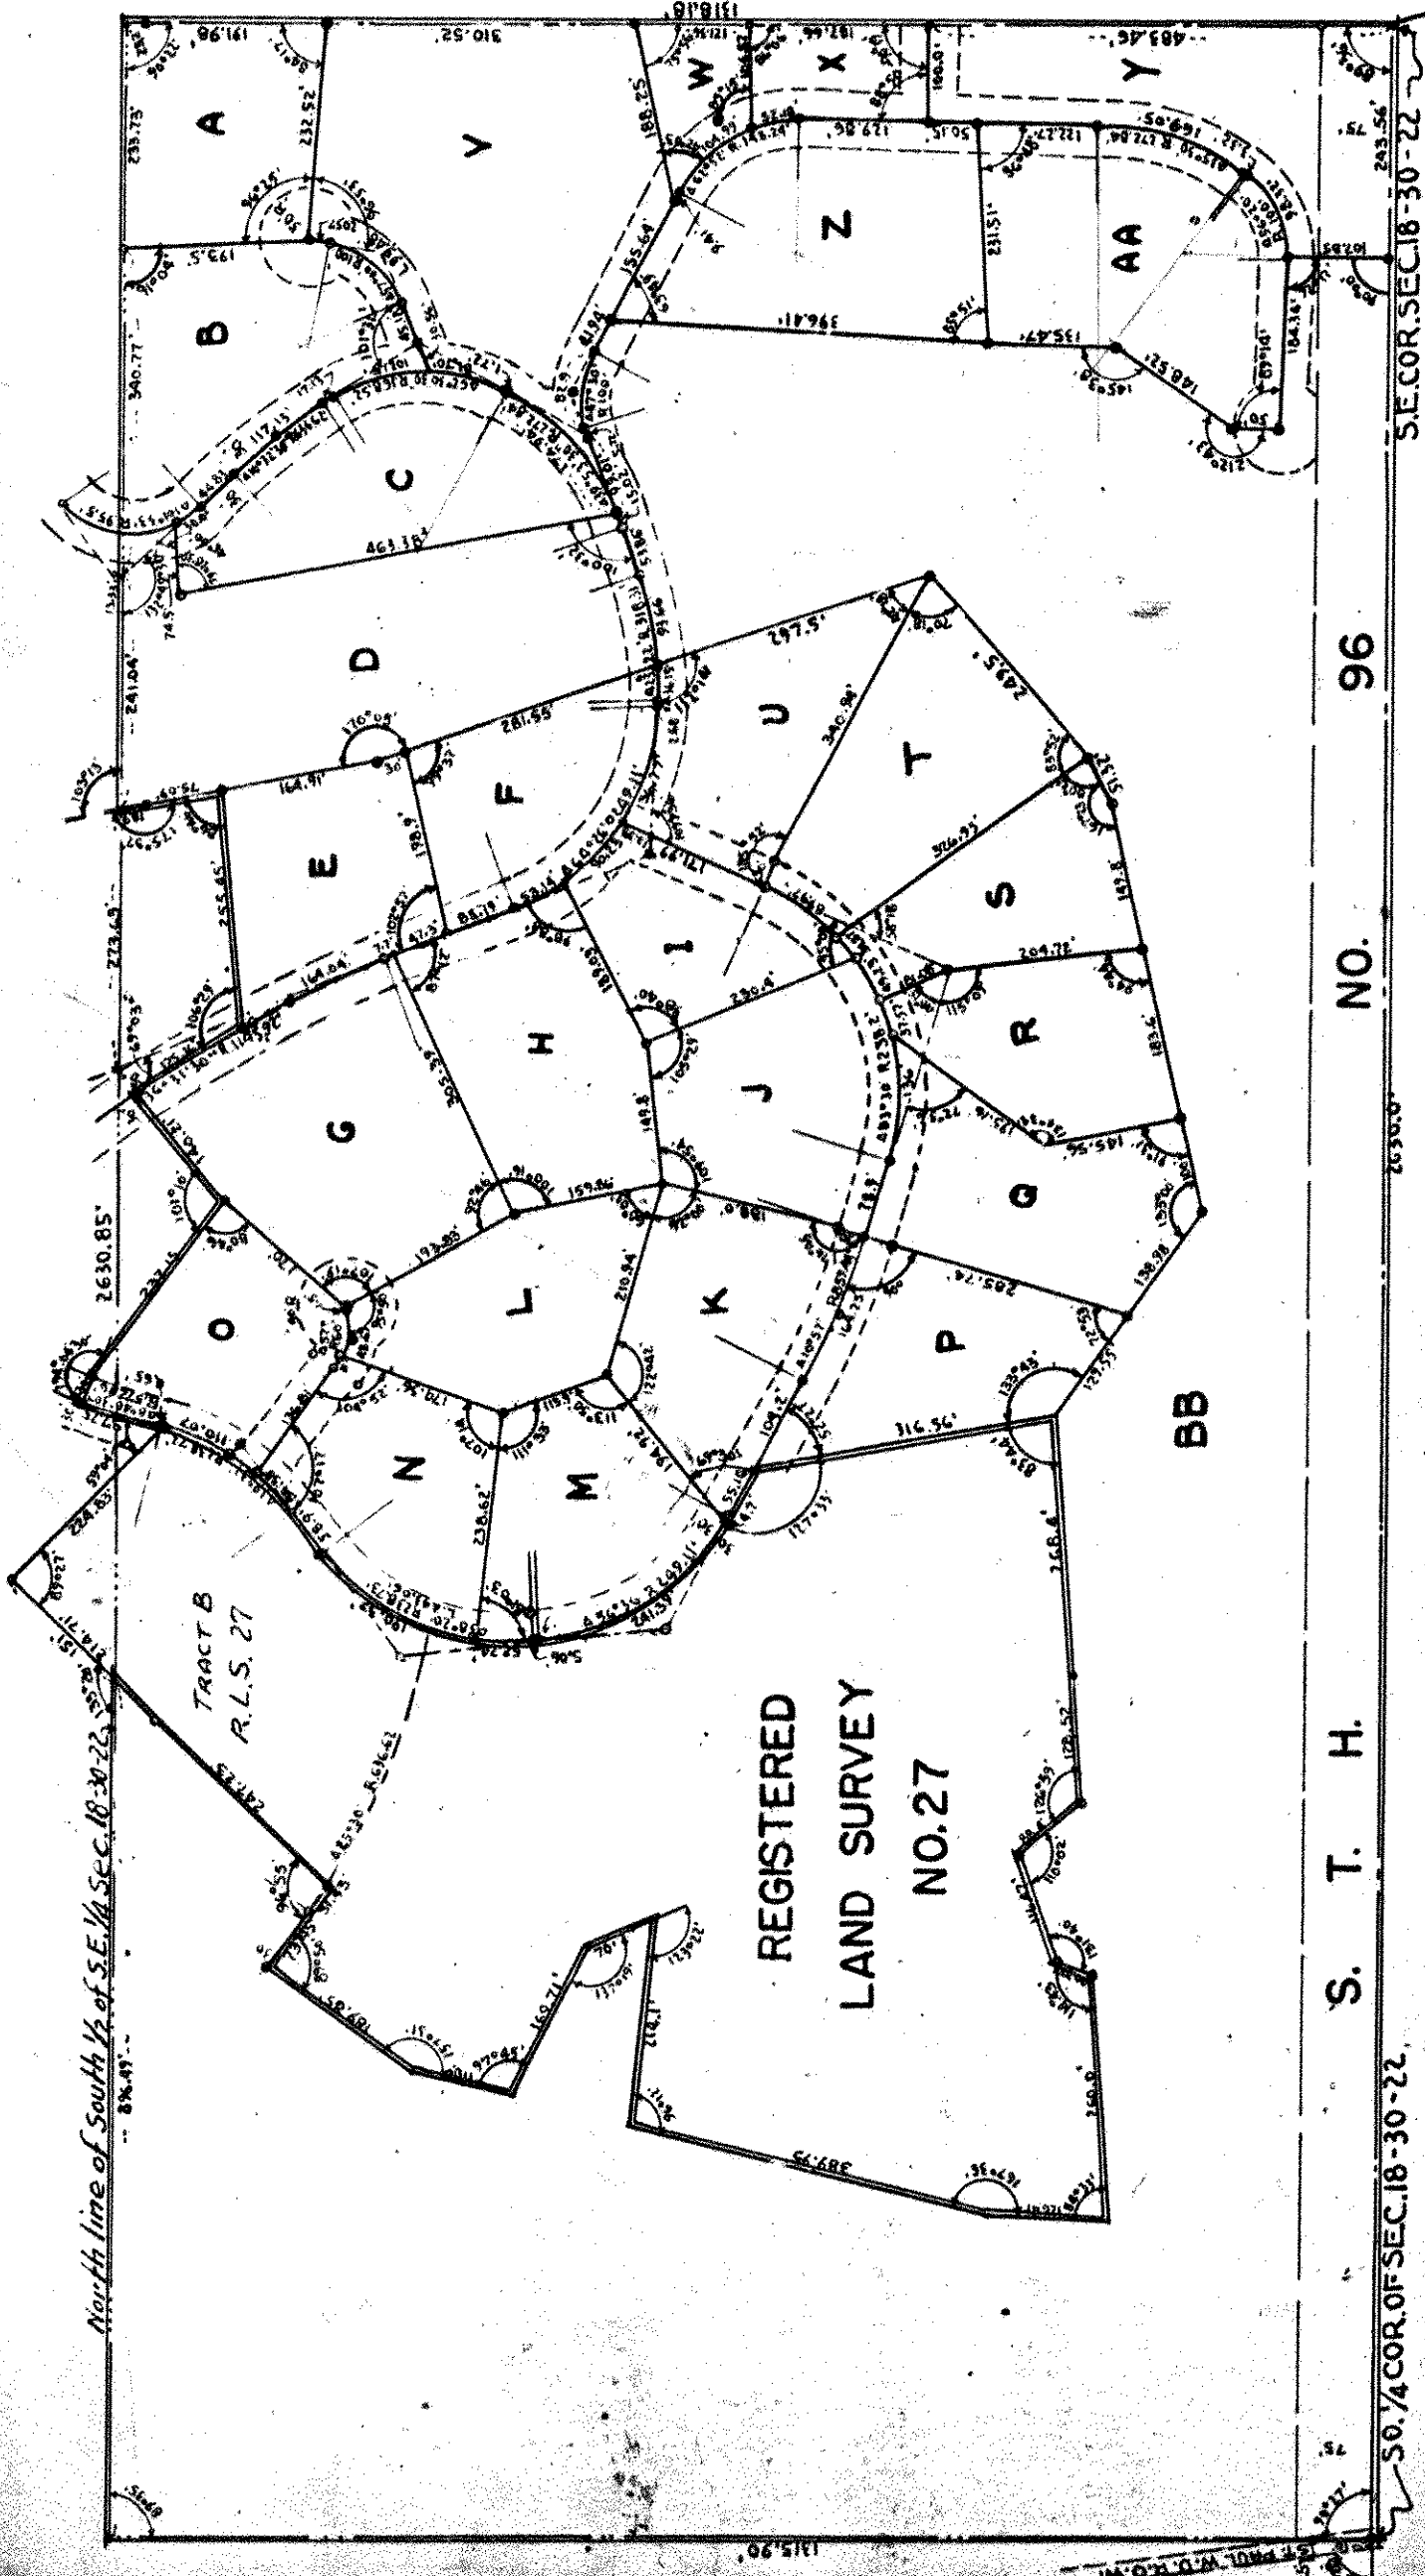

I hereby certify that in accordance with the provisions of Chapter 508, Minnesota Statutes of 1949 as amended, I have surveyed the following described tract of land in the County of Ramsey, State of Minnesota to wit: (All that part of the 1/2 of Section 18, Township 30 North, Range 22 West lying south of the following described line: Beginning at the Northwest corner of the South 1/2 of said Section 18; thence east on the North line thereof 896.49 feet; thence deflect 46°40' Left 151.0 feet to the most northerly point of Registered Land Survey No. 27; thence deflect 90°33' right 224.83 feet to the most easterly corner of Tract "B" Registered Land Survey No. 27; thence North-easterly following a curve right whose central angle is 08°46'30" and whose radius is 572.96 feet a distance of 87.75 feet; thence deflect 90°00' right from tangent to said curve 30.0 feet; thence deflect 140°4'30" right 232.15 feet; thence deflect 78°50' Left 140.21 feet; thence South-easterly following a curve right whose central angle is 36°31'30" and whose radius is 1145.92 feet a distance of 125.16 feet; thence deflect 73°31' Left from tangent to said curve 255.45 feet; thence deflect 93°14' Left 75.09 feet to the point on North line of said Section 18; thence East on said North line 815.54 feet to the Northeast corner of said South 1/2 of the Southeast 1/4 of Section 18; thence East on said North line 815.54 feet to the Northeast corner of said South 1/2 of the Southeast 1/4 of Section 18 and there terminating except Registered Land Survey No. 27, subject to S. T. H. # 96 and the St. Paul Water Department Right of way. That the survey shown herein is a correct delineation of said survey. Scale 1" = 200' o indicates iron

This 21st day of September 1903.

Registered Surveyor No. 855.

ON MAP

new Code
26-517
Old Code 26018 WBT
7064
75