


OFFICE OF REGISTRAR OF TITLES
RAMSEY COUNTY, MINNESOTA

I Hereby Certify That I have carefully compared the within copy of
Registered Land Survey No. 43 Files of Registrar of Titles,
Ramsey County, with the original which was Filed in this office this
20 day of October A.D. 1953 at 10 o'clock AM
and find the same to be a true and correct copy thereof.

By J. P. Barnhard Registrar of Titles
J. P. Barnhard Deputy.

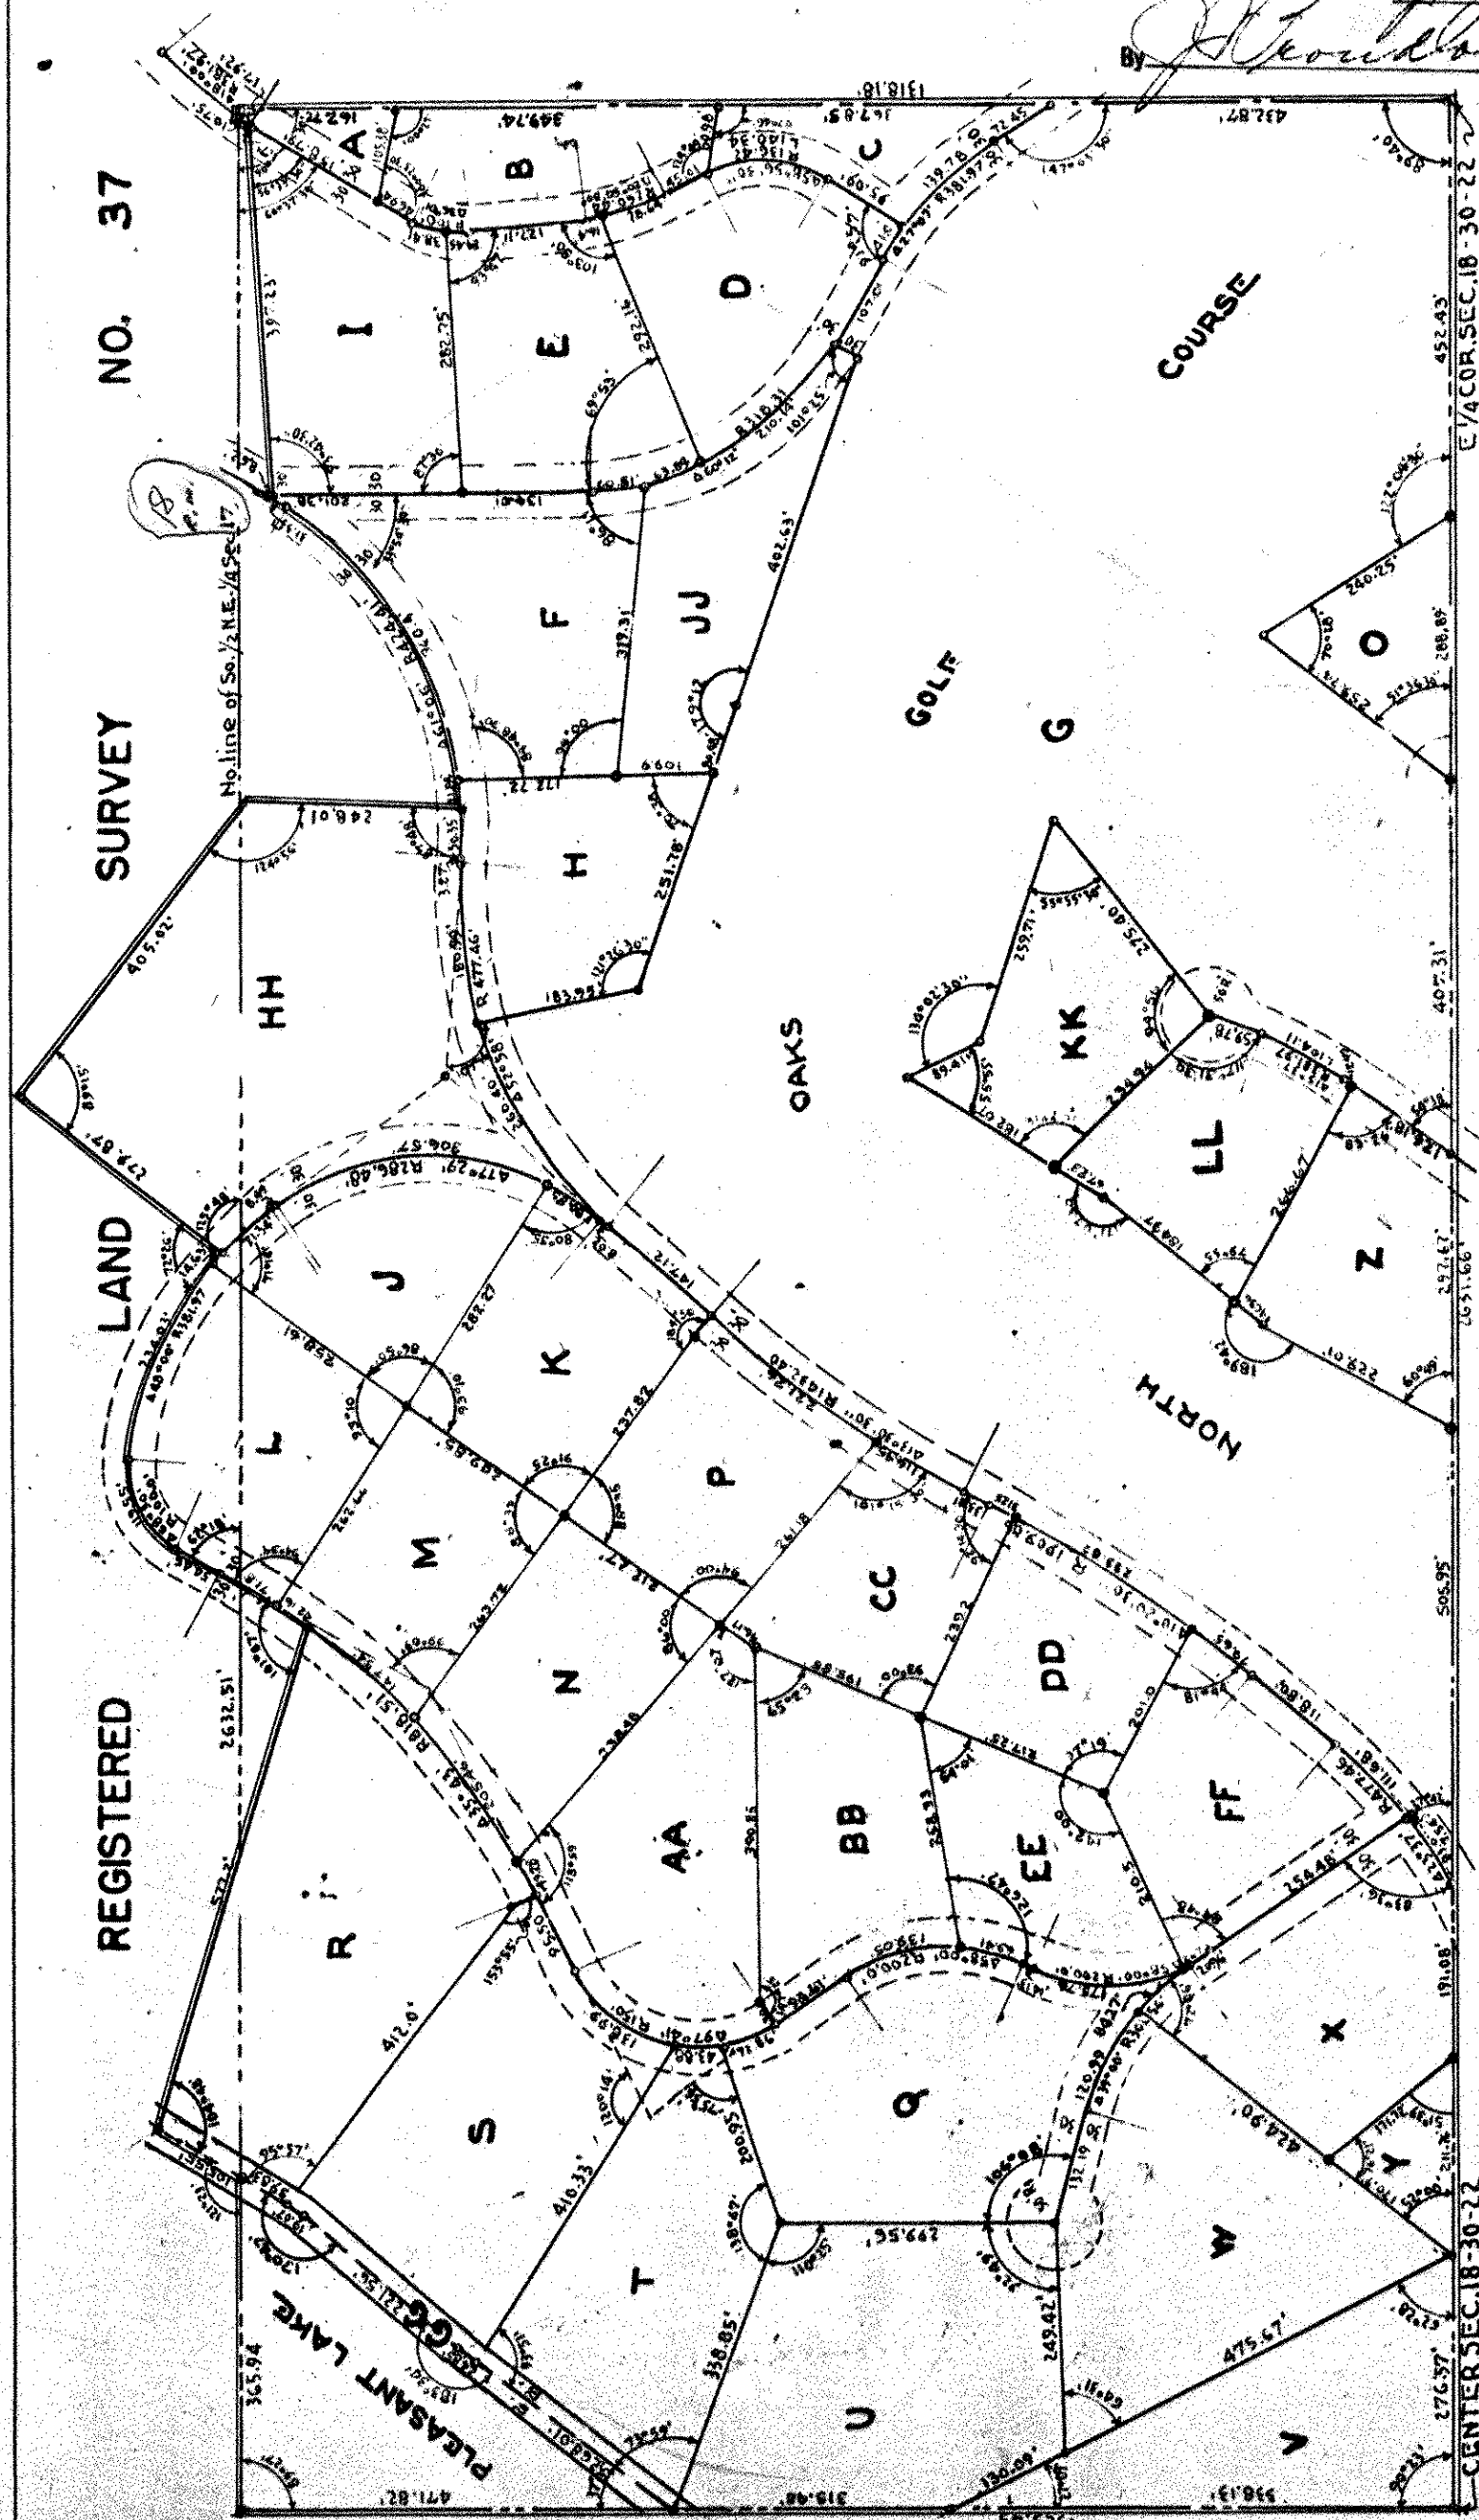

I hereby certify that in accordance with the provisions of Chapter 508, Minnesota Statutes of 1949 as amended, I have surveyed the following described tract of land in the County of Ramsey, State of Minnesota to wit: (All that part of the Northeast 1/4 of Section 18, Town 30 North, Range 22 West lying South of Registered Land Survey No. 37) That the survey shown herein is a correct delineation of said survey.

o indicates iron monument Scale 1" = 200'

This 19th day of October 1953

W. H. M. M. M.
Registered Surveyor No. 855

ON MAP

(16967) old sub 28018 2858
701X
86