

REGISTERED LAND SURVEY No. 46

325991 DUPLICATE

CITY OF MINNEAPOLIS
COUNTY OF RAMSEY, MINNESOTA

I Herby Certify That I have carefully compared the within copy of
Register of Land Survey No. 46 Files of Register of Titles,
County of Ramsey, with the original which was Filed in this office this
12 day of November A.D. 1933 at 12 o'clock A.M.
and find the same to be a true and correct copy thereof.

By J. C. Bynard
Register of Titles
John Rock Deputy.


I hereby certify that in accordance with the provision of Chapter 508 Minnesota Statutes of 1929 as amended, I have surveyed the following described Tracts of land in the County of Ramsey and State of Minnesota To-wit:

(That part of the SW 1/4 of the NW 1/4 of Section 8, Township 29, Range 22, lying South of the North 831 feet and lying West of the City of St Paul Water Works Right of Way Line and East of the Center Line of Mc Menemy Road, subject to Mc Menemy Road, also that part of the North 831 feet of the SW 1/4 of the NW 1/4 of Section 8, Township 29, Range 22, lying West of the St Paul Water Works Right of Way and East of the Center line of Mc Menemy Road, except the North 170.4 feet and also the South 390.7 feet thereof subject to Mc Menemy Road) that the survey shown herein is a correct delineation of said survey.

Nov. 10 1933

W. F. Bretschneider
REGISTERED SURVEYOR No. 931.

o DENOTES IRON.
SCALE 1" = 200'

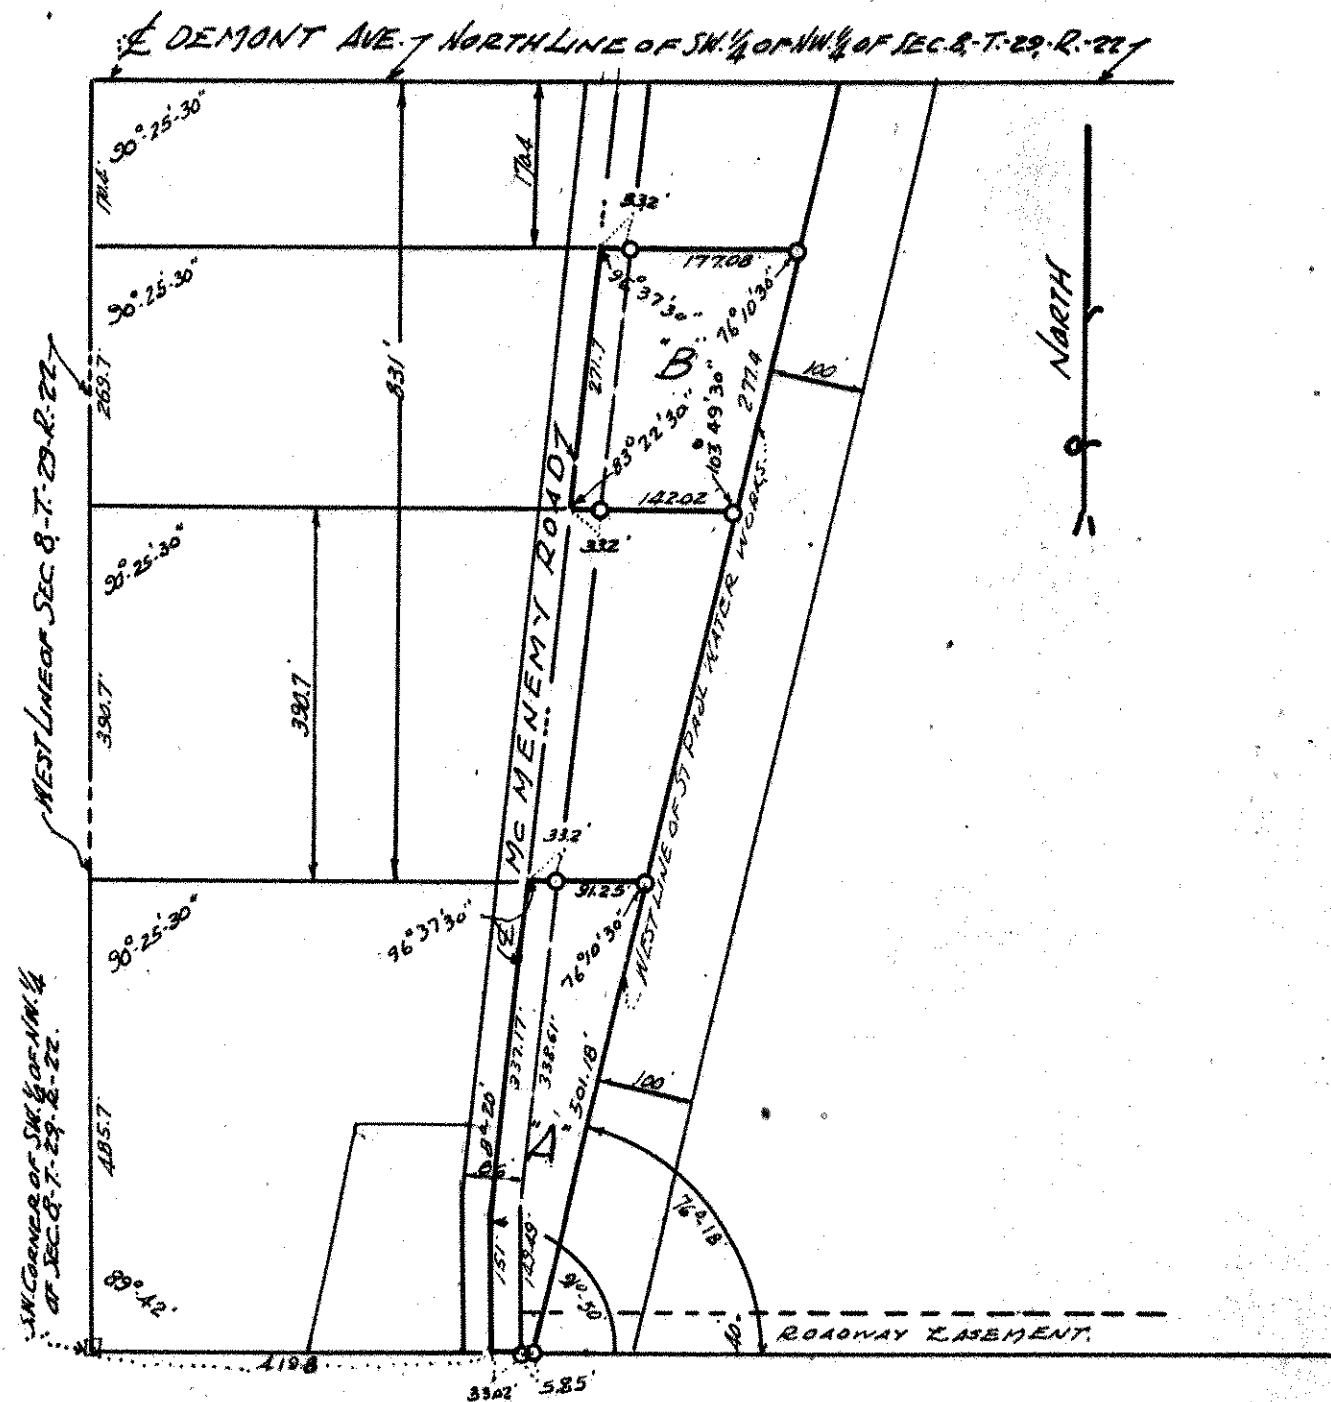

ON MAP