

REGISTERED LAND SURVEY NO. 56

DUPLICATE

336411

New Code


86:501

18032

OFFICE OF REGISTRAR OF TITLES
RAMSEY COUNTY, MINNESOTA

I Hereby Certify That I have carefully compared the within copy of
Registered Land Survey No. 56 Files of Registrar of Titles,
Ramsey County, with the original which was Filed in this office this
18th day of Aug. A.D. 1954 at 2:50 o'clock P.M.
and find the same to be a true and correct copy thereof.

By J. C. Bernhard Registrar of Titles
M. J. Duane Deputy.

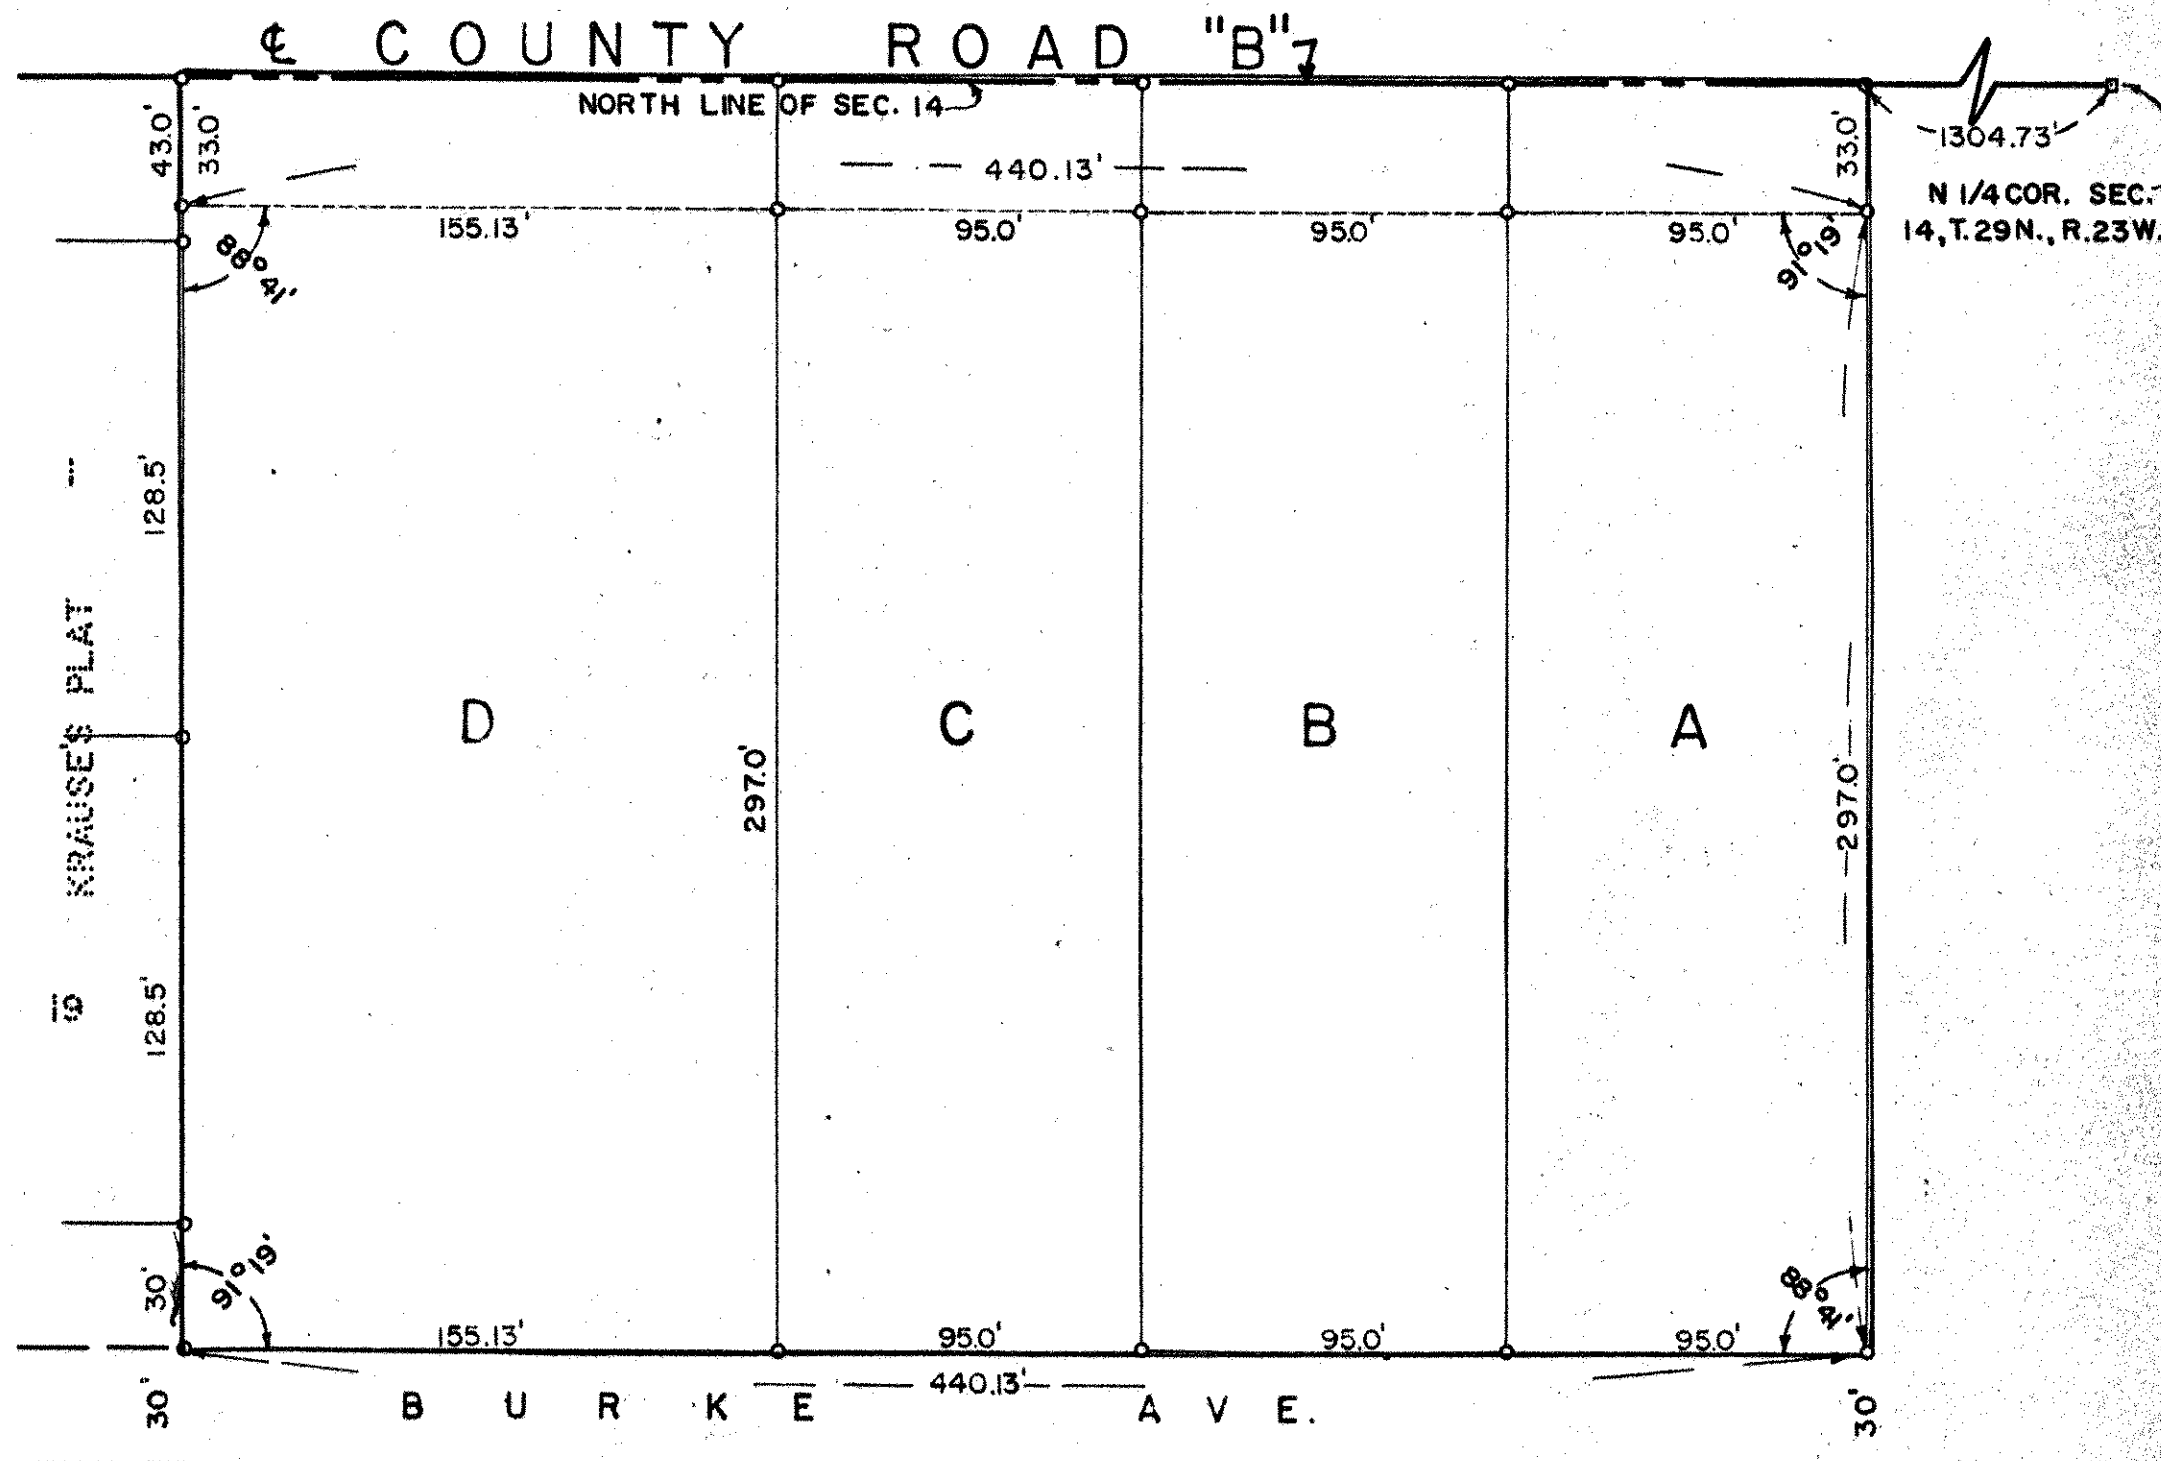

I HEREBY CERTIFY THAT IN ACCORDANCE WITH THE PROVISION OF CHAPTER 508, MINNESOTA STATUTES OF 1949 AS AMENDED, I HAVE SURVEYED THE FOLLOWING DESCRIBED TRACTS OF LAND IN THE COUNTY OF RAMSEY AND STATE OF MINNESOTA TO WIT: DESCRIPTION:

THE EAST THIRTEEN AND ONE THIRD (13 1/3) ACRES OF THE NORTH THREE HUNDRED THIRTY (330.0') OF THE NORTHWEST ONE QUARTER (NW 1/4), SECTION FOURTEEN (14), TOWNSHIP TWENTY NINE (29), RANGE TWENTY THREE (23), EXCEPT THE EAST THIRTEEN HUNDRED FOUR AND SEVENTY THREE HUNDREDTHS FEET (1304.73'). THEREOF.

THAT THE SURVEY SHOWN HERE IN IS A CORRECT DELINEATION OF SAID SURVEY.

DATED JULY 6, 1954

SCALE 1"= 50'

Harold A. Wilke
REGISTERED SURVEYOR NO. 2215

31. MAR. 1955
ED
H. W. K.