

REGISTERED LAND SURVEY No. 64 338688


DUPLICATE

OFFICE OF REGISTRAR OF TITLES
RAMSEY COUNTY, MINNESOTA

I Hereby Certify That I have carefully compared the within copy of
Registered Land Survey No. 64 Files of Registrar of Titles,
Ramsey County, with the original which was Filed in this office this
1 day of October A.D. 1954 at 2:00 o'clock P.M.
and find the same to be a true and correct copy thereof.

By J. C. Barnhard Registrar of Titles
J. C. Barnhard Deputy.

Scale 1 in. = 100 feet.
o Indicates Iron Monument.

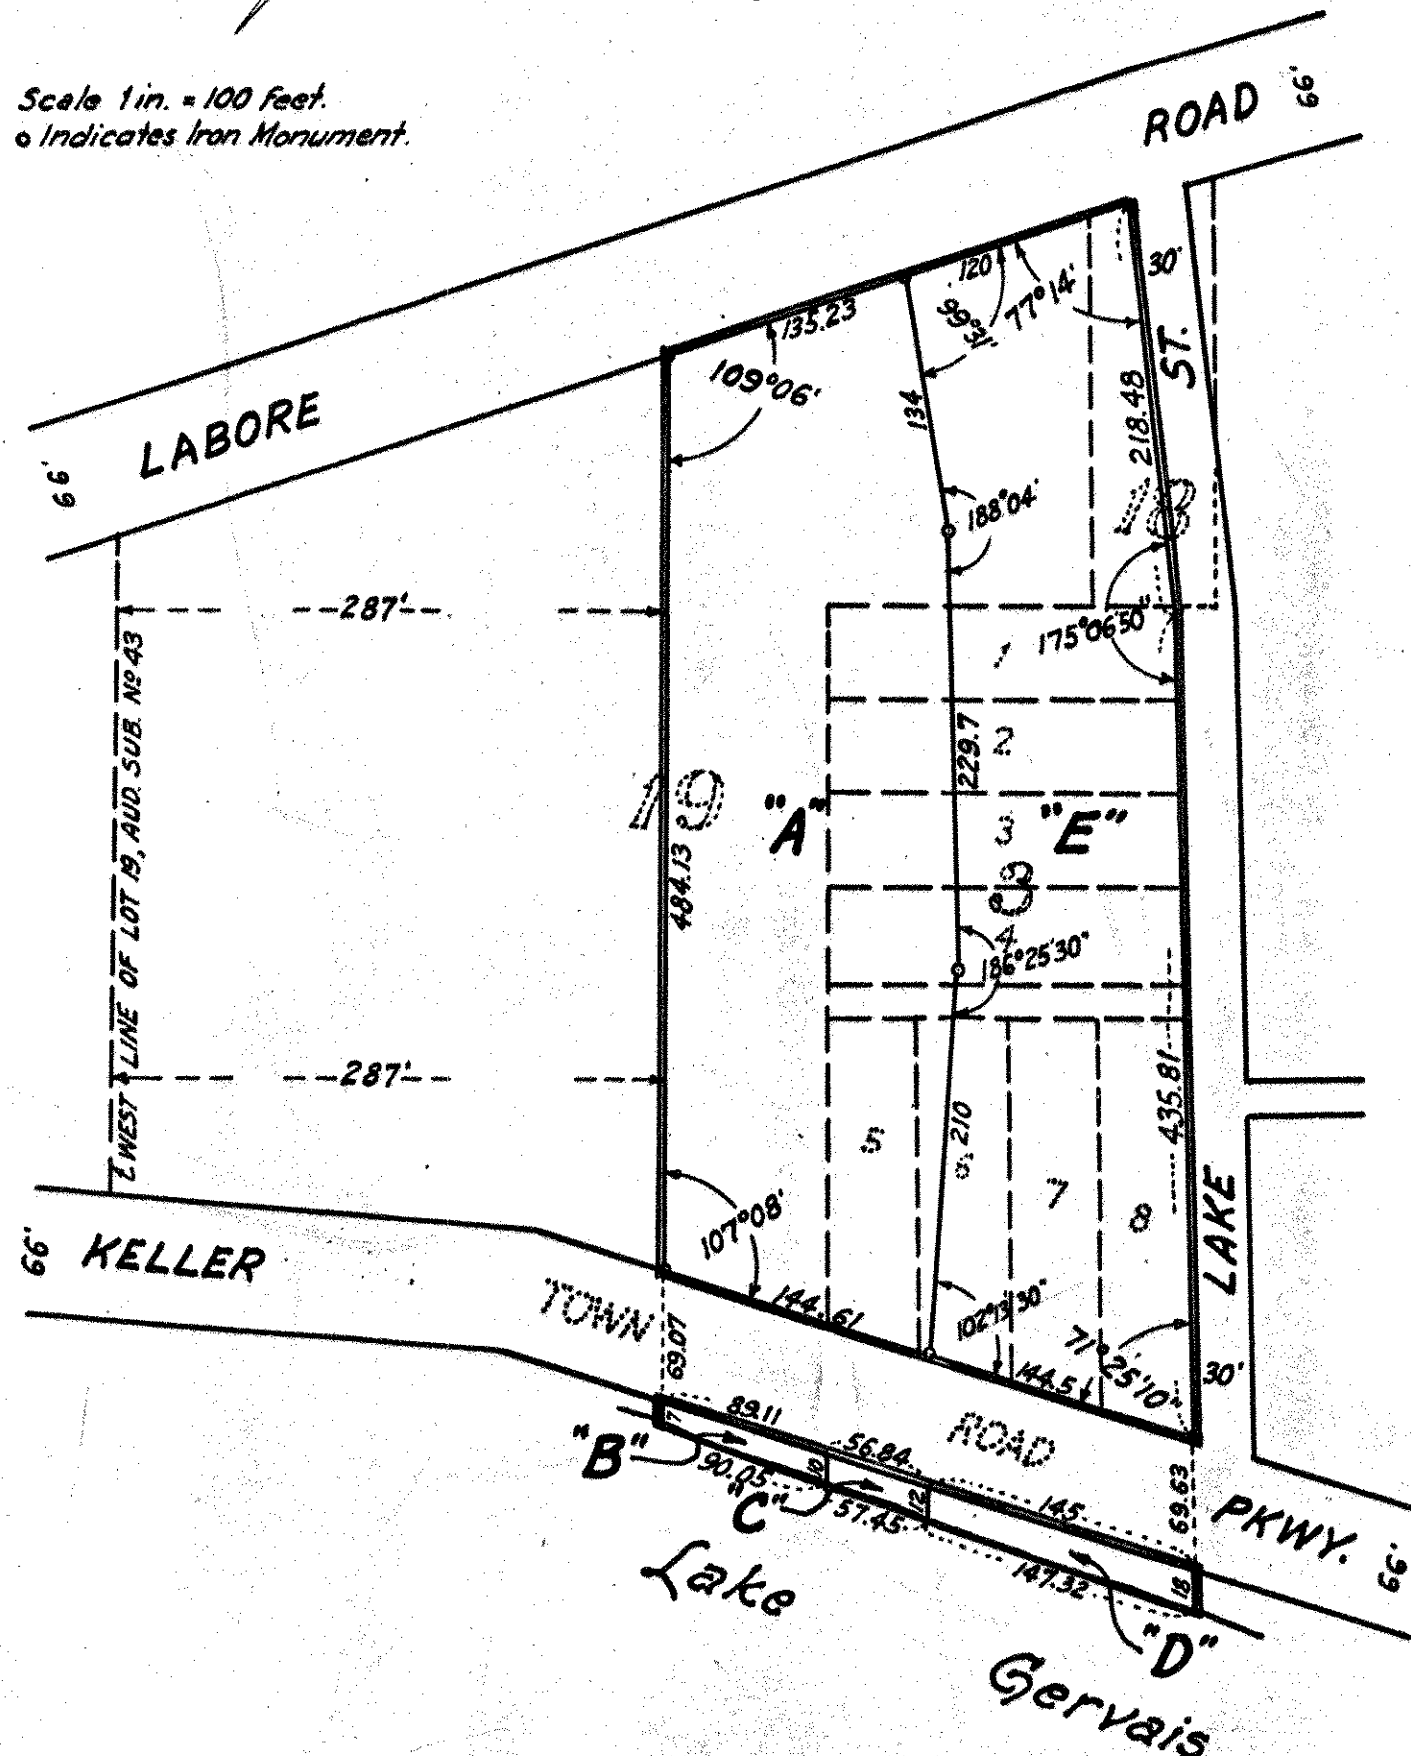

I hereby certify that in accordance with the provisions of Chapter 508, Minnesota Statutes of 1949 as amended, I have surveyed the following described tracts of land in the County of Ramsey and State of Minnesota to wit:

✓ Lots One (1), Two (2), Three (3), Four (4), Five (5), Six (6), Seven (7) and Eight (8), Block Three (3), Charles W. Brown's Addition, and that part of the vacated alley which accrued to Lots 4, 5, 6, 7 and 8 upon its vacation.

✓ That part of Lot A, lying between the southerly projection of the easterly and westerly lines of Block Three (3), Charles W. Brown's Addition, across the town road into Lake Gervais.

✓ That part of Lot Eighteen (18), Auditor's Subdivision No. 43 lying west of Lake Street, all according to the recorded plat thereof on file in the office of the Register of Deeds of said Ramsey County.

✓ Lot Nineteen (19), of Auditor's Subdivision No. 43, excepting the West two hundred eighty-seven (287) feet thereof.

And that land lying south of the town road between the southerly projection of the west line of Block Three (3), Charles W. Brown's Addition and the southerly projection of the east line of the west two hundred eighty-seven (287) feet of said Lot Nineteen (19), both lines being produced across the town road into Gervais Lake.

That the survey shown is a correct delineation of said survey.

Dated September 24, 1954.

J. C. Barnhard Registered Surveyor No. 1340