


REGISTERED LAND SURVEY No. 66

RAMSEY COUNTY, MINNESOTA DUPLICATE

339442

● DENOTES IRON PIPE

SCALE: 1" = 80'

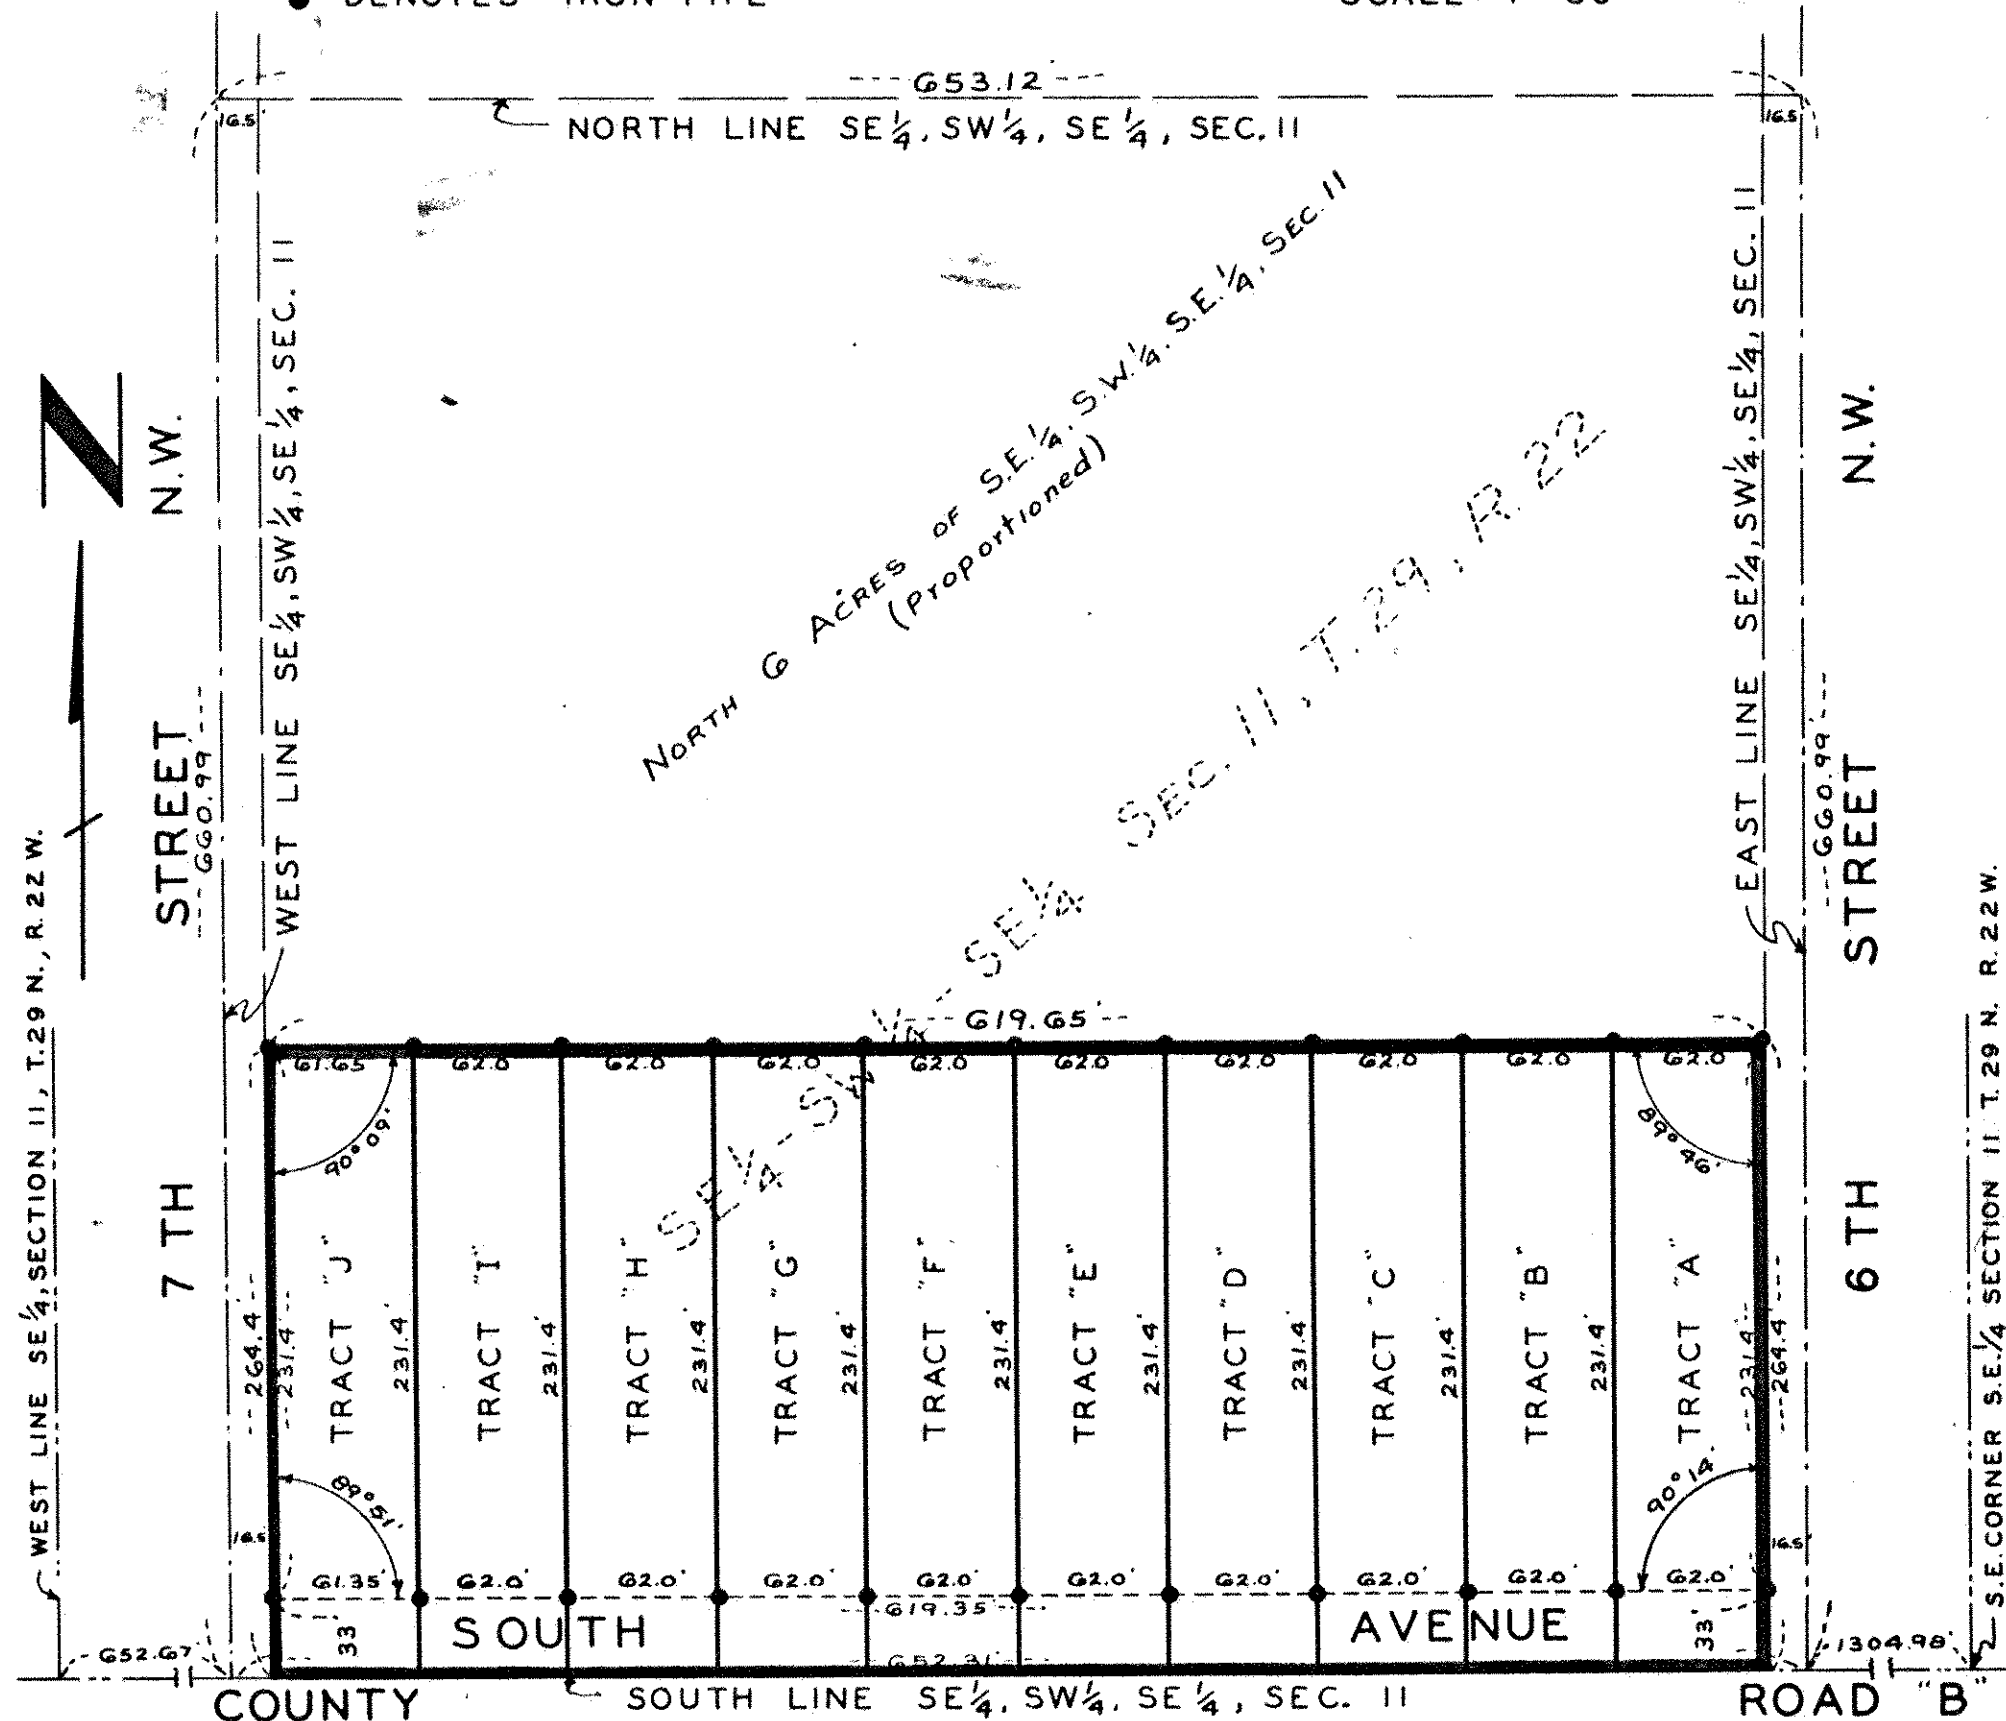

I hereby certify that in accordance with the provisions of Chapter 508, Minnesota Statutes of 1949 as amended, I have surveyed the following described tract in the County of Ramsey, State of Minnesota, to wit:-
 (That part of the Southeast one-quarter (SE 1/4) of the Southwest one-quarter (SW 1/4) of the Southeast one-quarter (SE 1/4) of Section eleven (11), Township twenty-nine North (T.29N.), Range twenty-two West (R.22W.), Ramsey County, Minnesota, except the east sixteen and five-tenths (16.5) feet, and the west sixteen and five-tenths (16.5) feet, taken for public road, and except the North six (6) Acres.)

* That the survey shown herein is a correct delineation of said survey as surveyed by me this 21st day of September 1954 AD.

Dated this 23 day of September AD. 1954.

Old Code 41-011
 New Code 41-501
 703*
 19

DIV # 18607

ON MAP
 EP.

Signed James M. Halverson
 Minnesota Registration No. 3813

OFFICE OF REGISTRAR OF TITLES
 RAMSEY COUNTY, MINNESOTA

I Hereby Certify That I have carefully compared the within copy of Registered Land Survey No. 66 Files of Registrar of Titles, Ramsey County, with the original on was filed in this office this 20 day of October 1954 at 3 o'clock PM, and find the same to be a true and correct copy thereof.

By J. P. Burnhard
 Registrar of Titles
 Deputy