


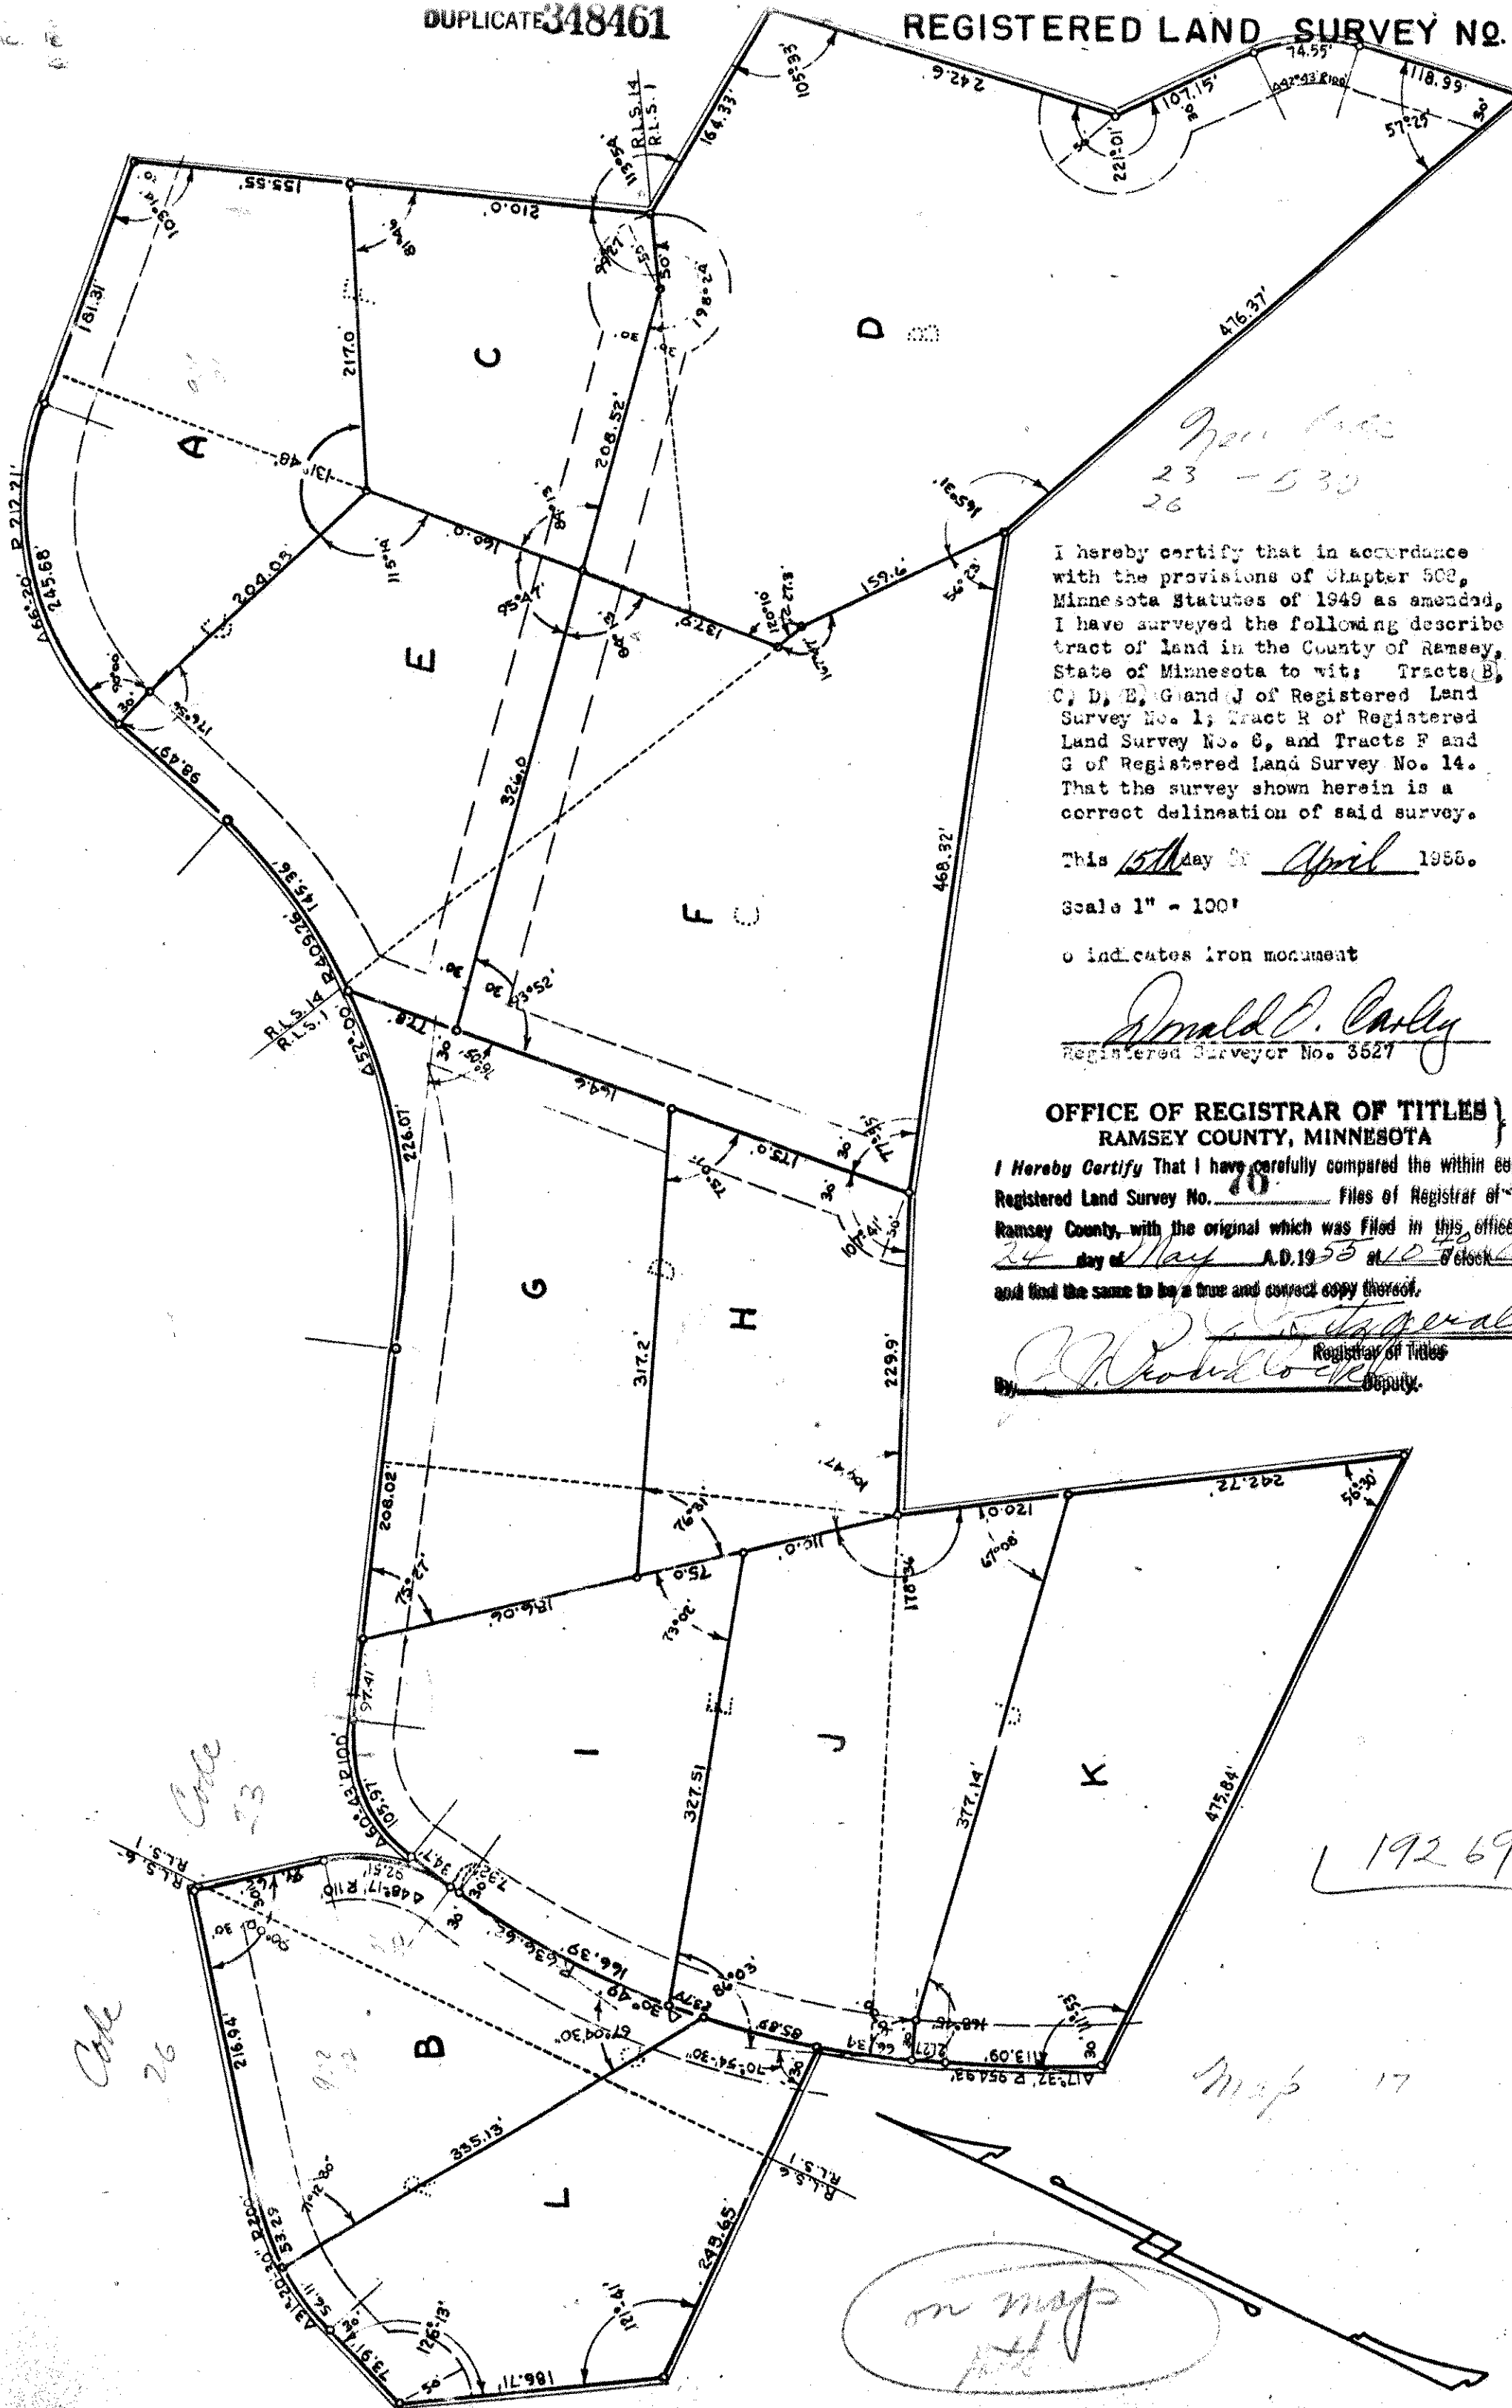

I hereby certify that in accordance with the provisions of Chapter 502, Minnesota Statutes of 1949 as amended, I have surveyed the following describe tract of land in the County of Ramsey, State of Minnesota to wit: Tracts B, C, D, E, G and J of Registered Land Survey No. 1; Tract R of Registered Land Survey No. 6, and Tracts F and G of Registered Land Survey No. 14. That the survey shown herein is a correct delineation of said survey.

This 15th day of April 1955.

Scale 1" = 100'

o indicates iron monument

Donald C. Carly
Registered Surveyor No. 3527

OFFICE OF REGISTRAR OF TITLES
RAMSEY COUNTY, MINNESOTA

I Heroby Certify That I have carefully compared the within copy of Registered Land Survey No. 76 Files of Registrar of Titles, Ramsey County, with the original which was filed in this office this 24 day of May A.D. 1955 at 10:40 A.M. and find the same to be a true and correct copy thereof.

W. H. Stager
Registrar of Titles
Deputy