

OFFICE OF REGISTRAR OF TITLES RAMSEY COUNTY, MINNESOTA


I hereby certify That I have carefully compared the within copy of
Registered Land Survey No. 80 Files of Registrar of Titles,
Ramsey County, with the original which was filed in this office this
day April A.D. 1955 at 8:40 o'clock A.M.
and find the same to be a true and correct copy thereof.

By [Signature] Registrar of Titles
Deputy

REGISTERED LAND SURVEY No. 80

DUPLICATE

348776

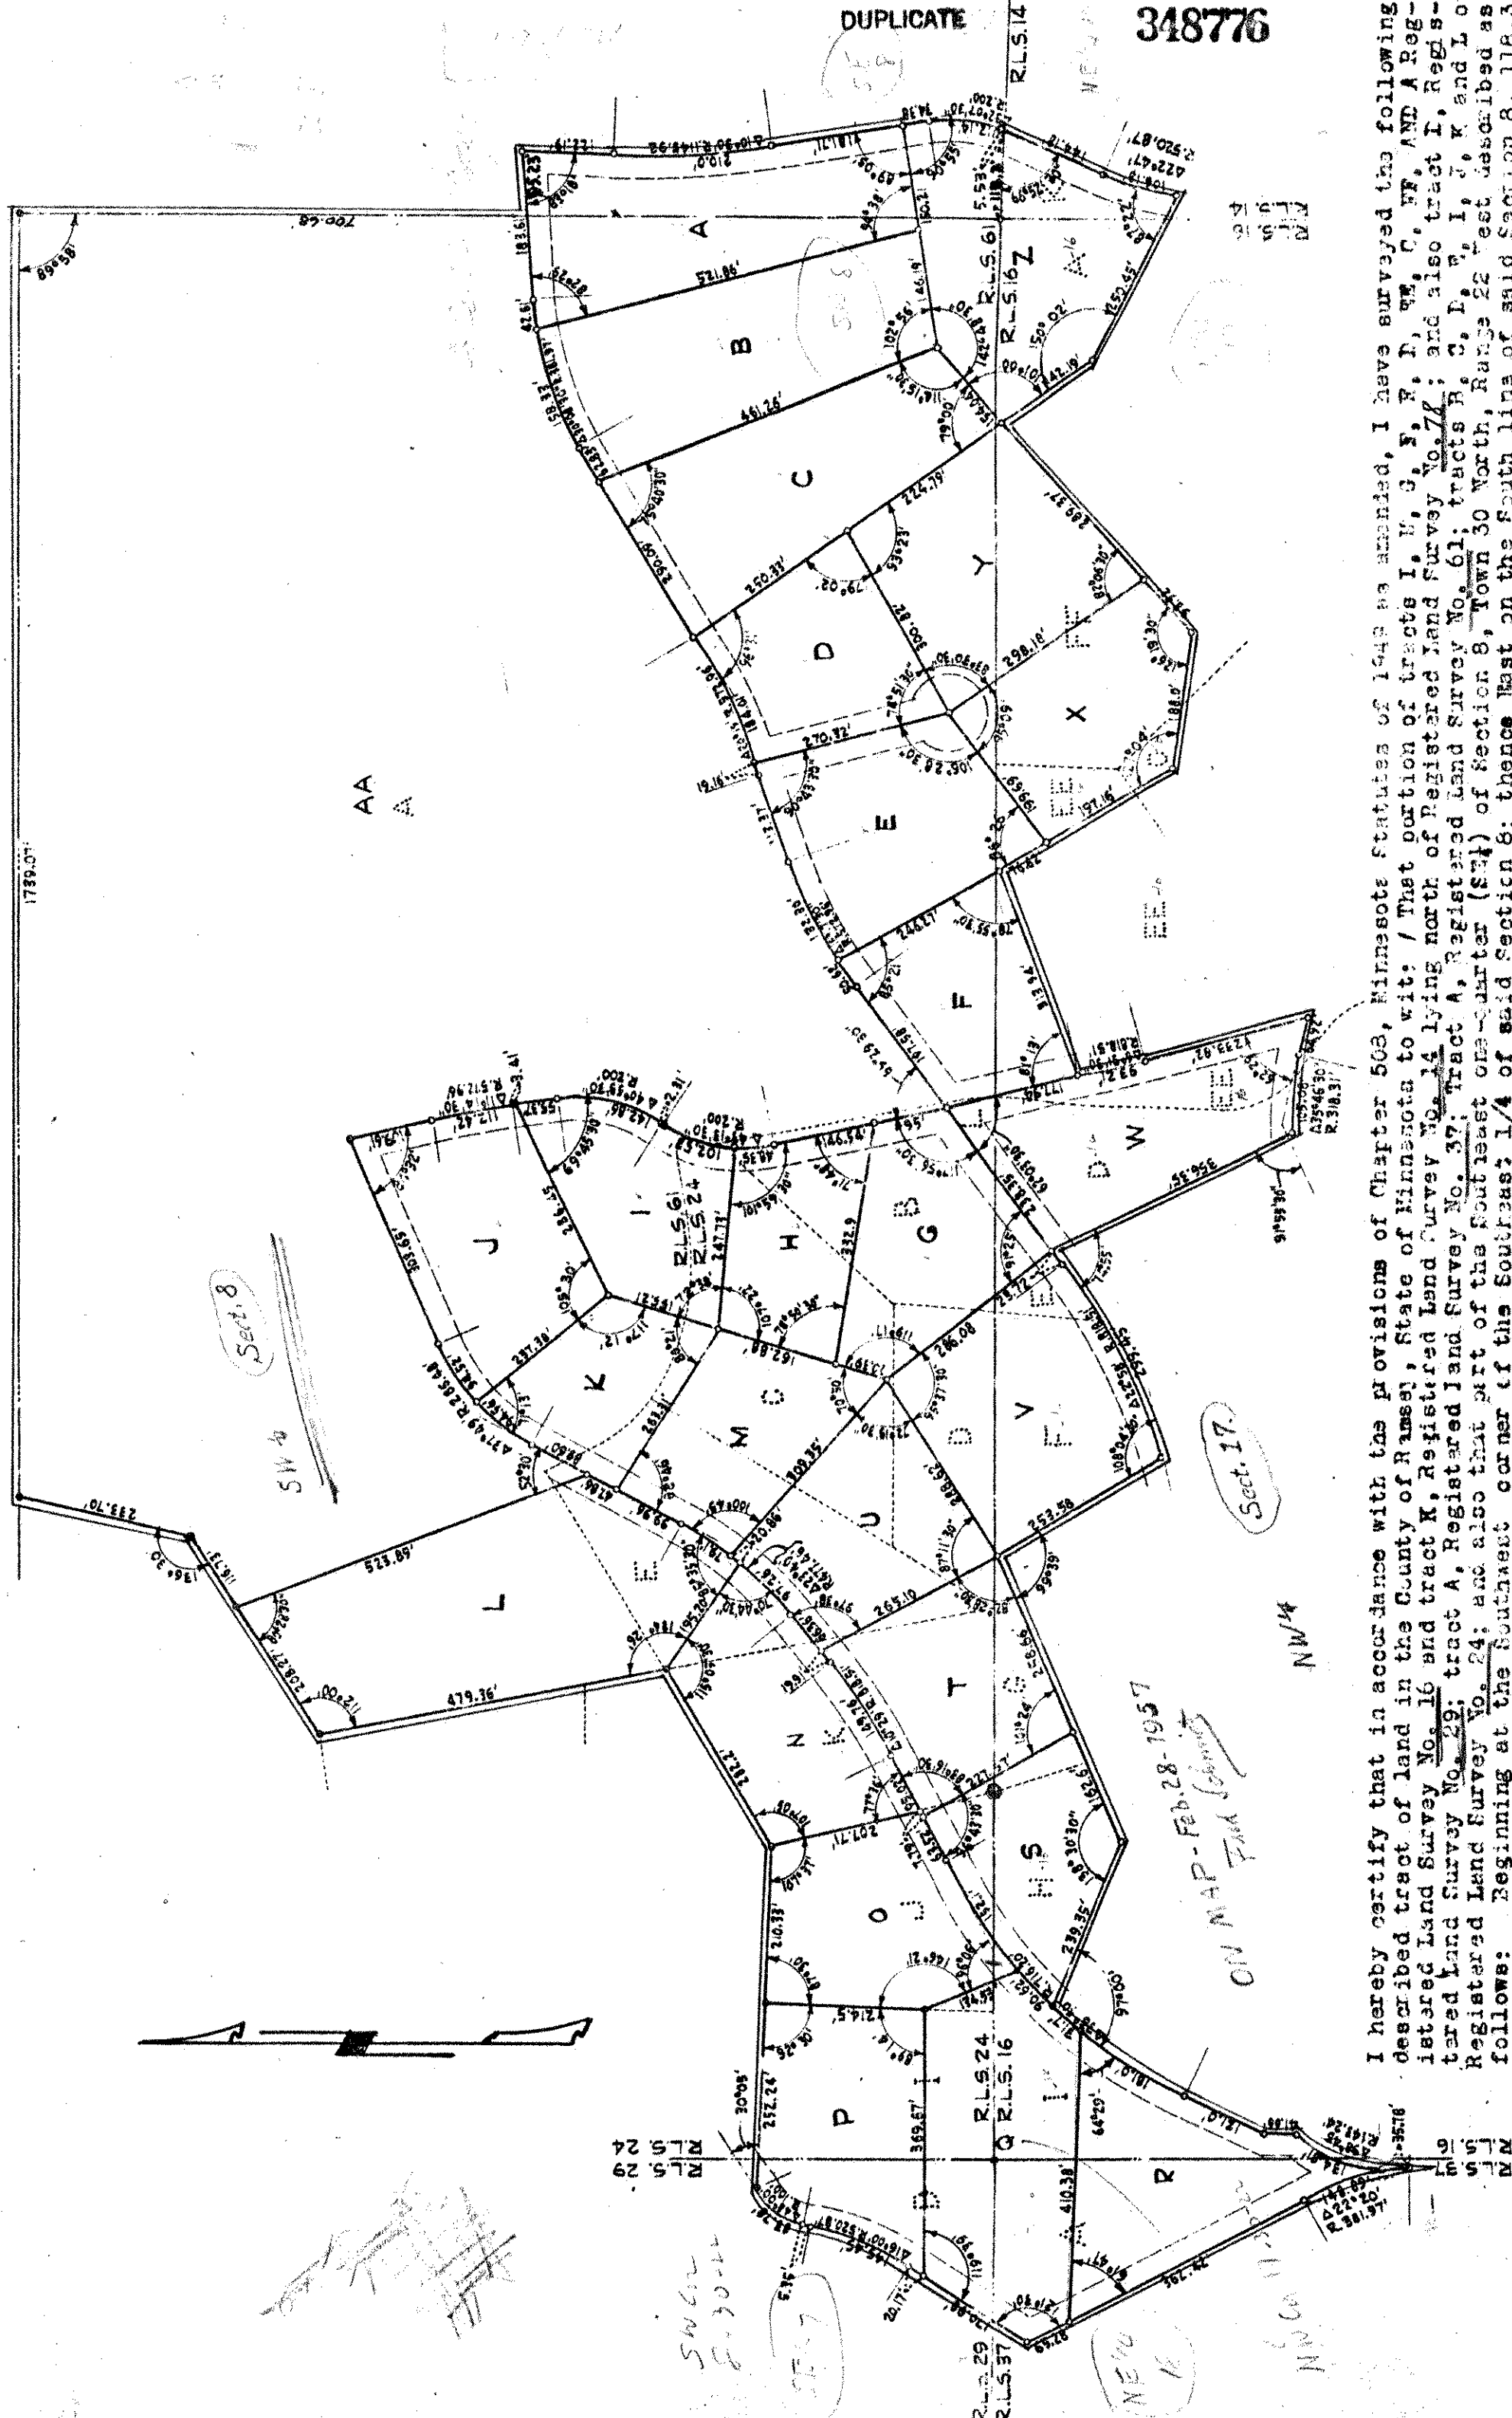

I hereby certify that in accordance with the provisions of Chapter 503, Minnesota Statutes of 1943 as amended, I have surveyed the following described tract of land in the County of Ramsey, State of Minnesota to wit: / That portion of tracts I, W, G, S, F, D, W, C, W, AND A Registered Land Survey No. 16 and tract K, Registered Land Survey No. 14 lying north of Registered Land Survey No. 77; and also tract I, Registered Land Survey No. 29; tract A, Registered Land Survey No. 61; tracts R, C, I, W, I, J, K, and L of Registered Land Survey No. 24; and also that part of the Southeast one-quarter (SE 1/4) of Section 8, Town 30 North, Range 22 West described as follows: Beginning at the Southeast corner of the Southeast 1/4 of said Section 8; thence North along the South line of said Section 8, 116.3 feet; thence deflected 66°52'30" left 5.53 feet; thence North along a curve left whose central angle is 32°07'30" and whose radius is 200.0 feet a distance of 119.14 feet; thence on tangent to said curve 216.09 feet; thence North along a curve right whose central angle is 10°30' and whose radius is 1145.92 feet a distance of 210.0 feet; thence on tangent to said curve 122.19 feet; thence deflect 96°04' left 95.23 feet to west line of said Southeast 1/4 of sd. Sec. 8; thence South on said west line to point of beginning. / Scale 1" = 200' o indicates iron.

This 15th day of April 1955.

[Signature] Registered Surveyor No. 1522

That the survey shown herein is a correct delineation of said survey.