

REGISTERED LAND SURVEY NO. 82


349083 DUPLICATE

OFFICE OF REGISTRAR OF TITLES
RAMSEY COUNTY, MINNESOTA


I Hereby Certify That I have carefully compared the within copy of
Registered Land Survey No. 82 Files of Registrar of Titles,
Ramsey County, with the original which was Filed in this office this
7 day of June A.D. 1955 at 4 o'clock P.M.
and find the same to be a true and correct copy thereof.

By J. P. Crowl Registrar of Titles
Deputy.

MINNEHAHA AVE.

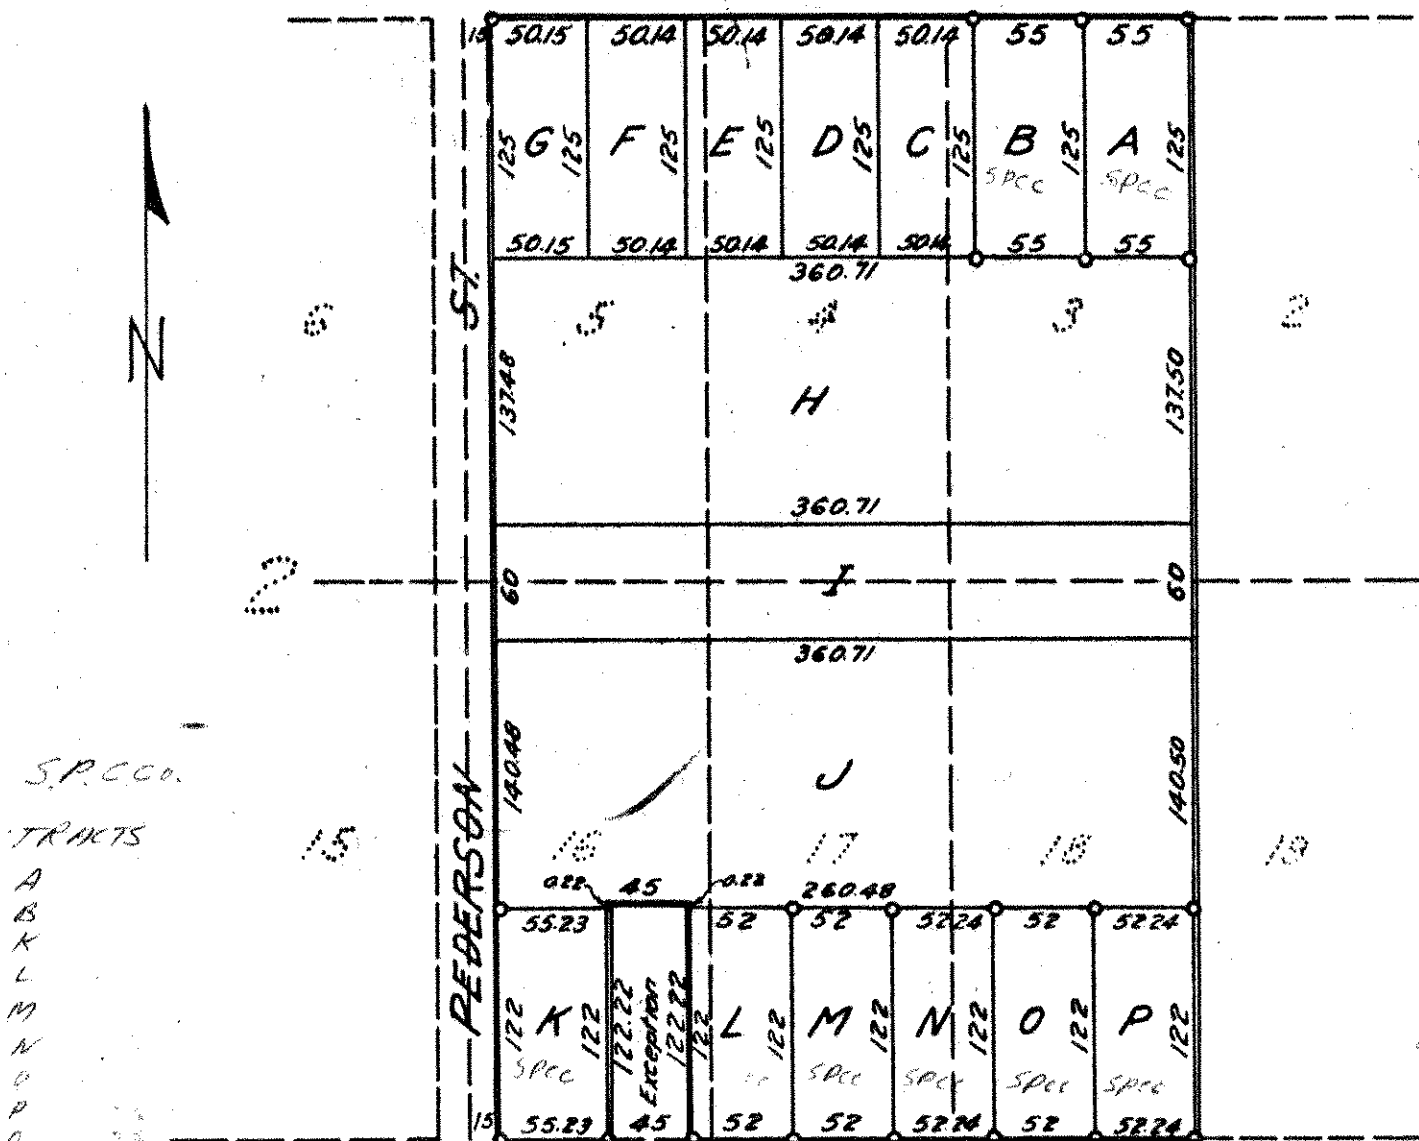

MARGARET ST. 80

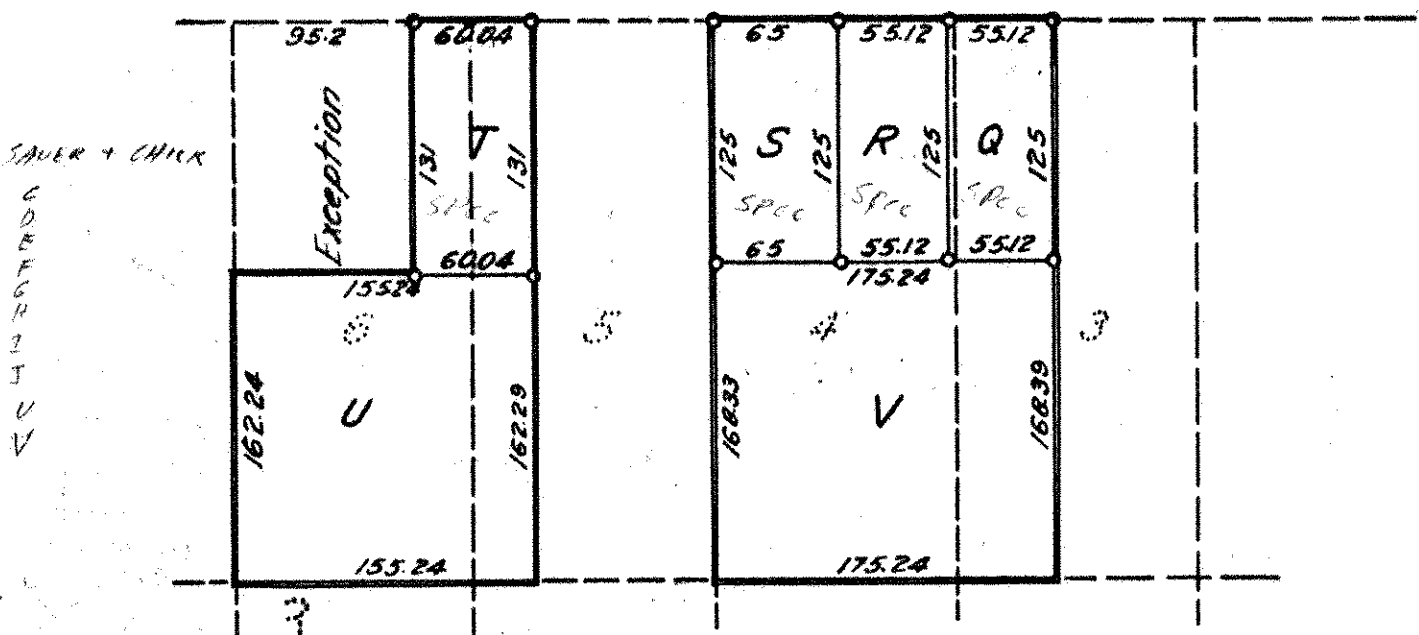

On map
JH

119369

I hereby certify that in accordance with the Provision of Chapter 508, Minnesota Statutes of 1949 as amend, I have
surveyed the following described tracts of land in the County of Ramsey and State of Minnesota to wit: Lots 3, 4, 5, 16, 17 and 18
except the West 15 feet of Lots 5 and 16, Block 2. The West 30 feet of Lot 3 and all of Lot 4, Block 3. The West
30 feet of Lot 5 and all of Lot 6 except the West 95.2 feet of the North 131 feet, Block 3, all in Robert L. Wores
Eastern Heights Acre Lots. And except the West 45 feet of the East 55 feet of the South 122.22 feet of Lot 16, Block 2.
That the survey shown herein is a correct delineation of said survey

Dated June 7, 1955
Indicates Iron
Scale: 1 Inch = 100 feet

Thurston
Registered Land Surveyor
Reg. No. 2042