

DUPLICATE

358704

## REGISTERED LAND SURVEY No. 92

OFFICE OF REGISTRAR OF TITLES  
RAMSEY COUNTY, MINNESOTA


I Hereby Certify That I have carefully compared the within copy of  
Registered Land Survey No. 92 Files of Registrar of Titles,  
Ramsey County, with the original which was Filed in this office this  
28 day of December 1955 at 11:40 o'clock A.M.  
and find the same to be a true and correct copy thereof.

By *J. Fitzgerald* Registrar of Titles  
*J. P. Goudlock* Deputy.

CH Code  
22003  
121\*  
33

NEW 1955  
C2-512

L 20071

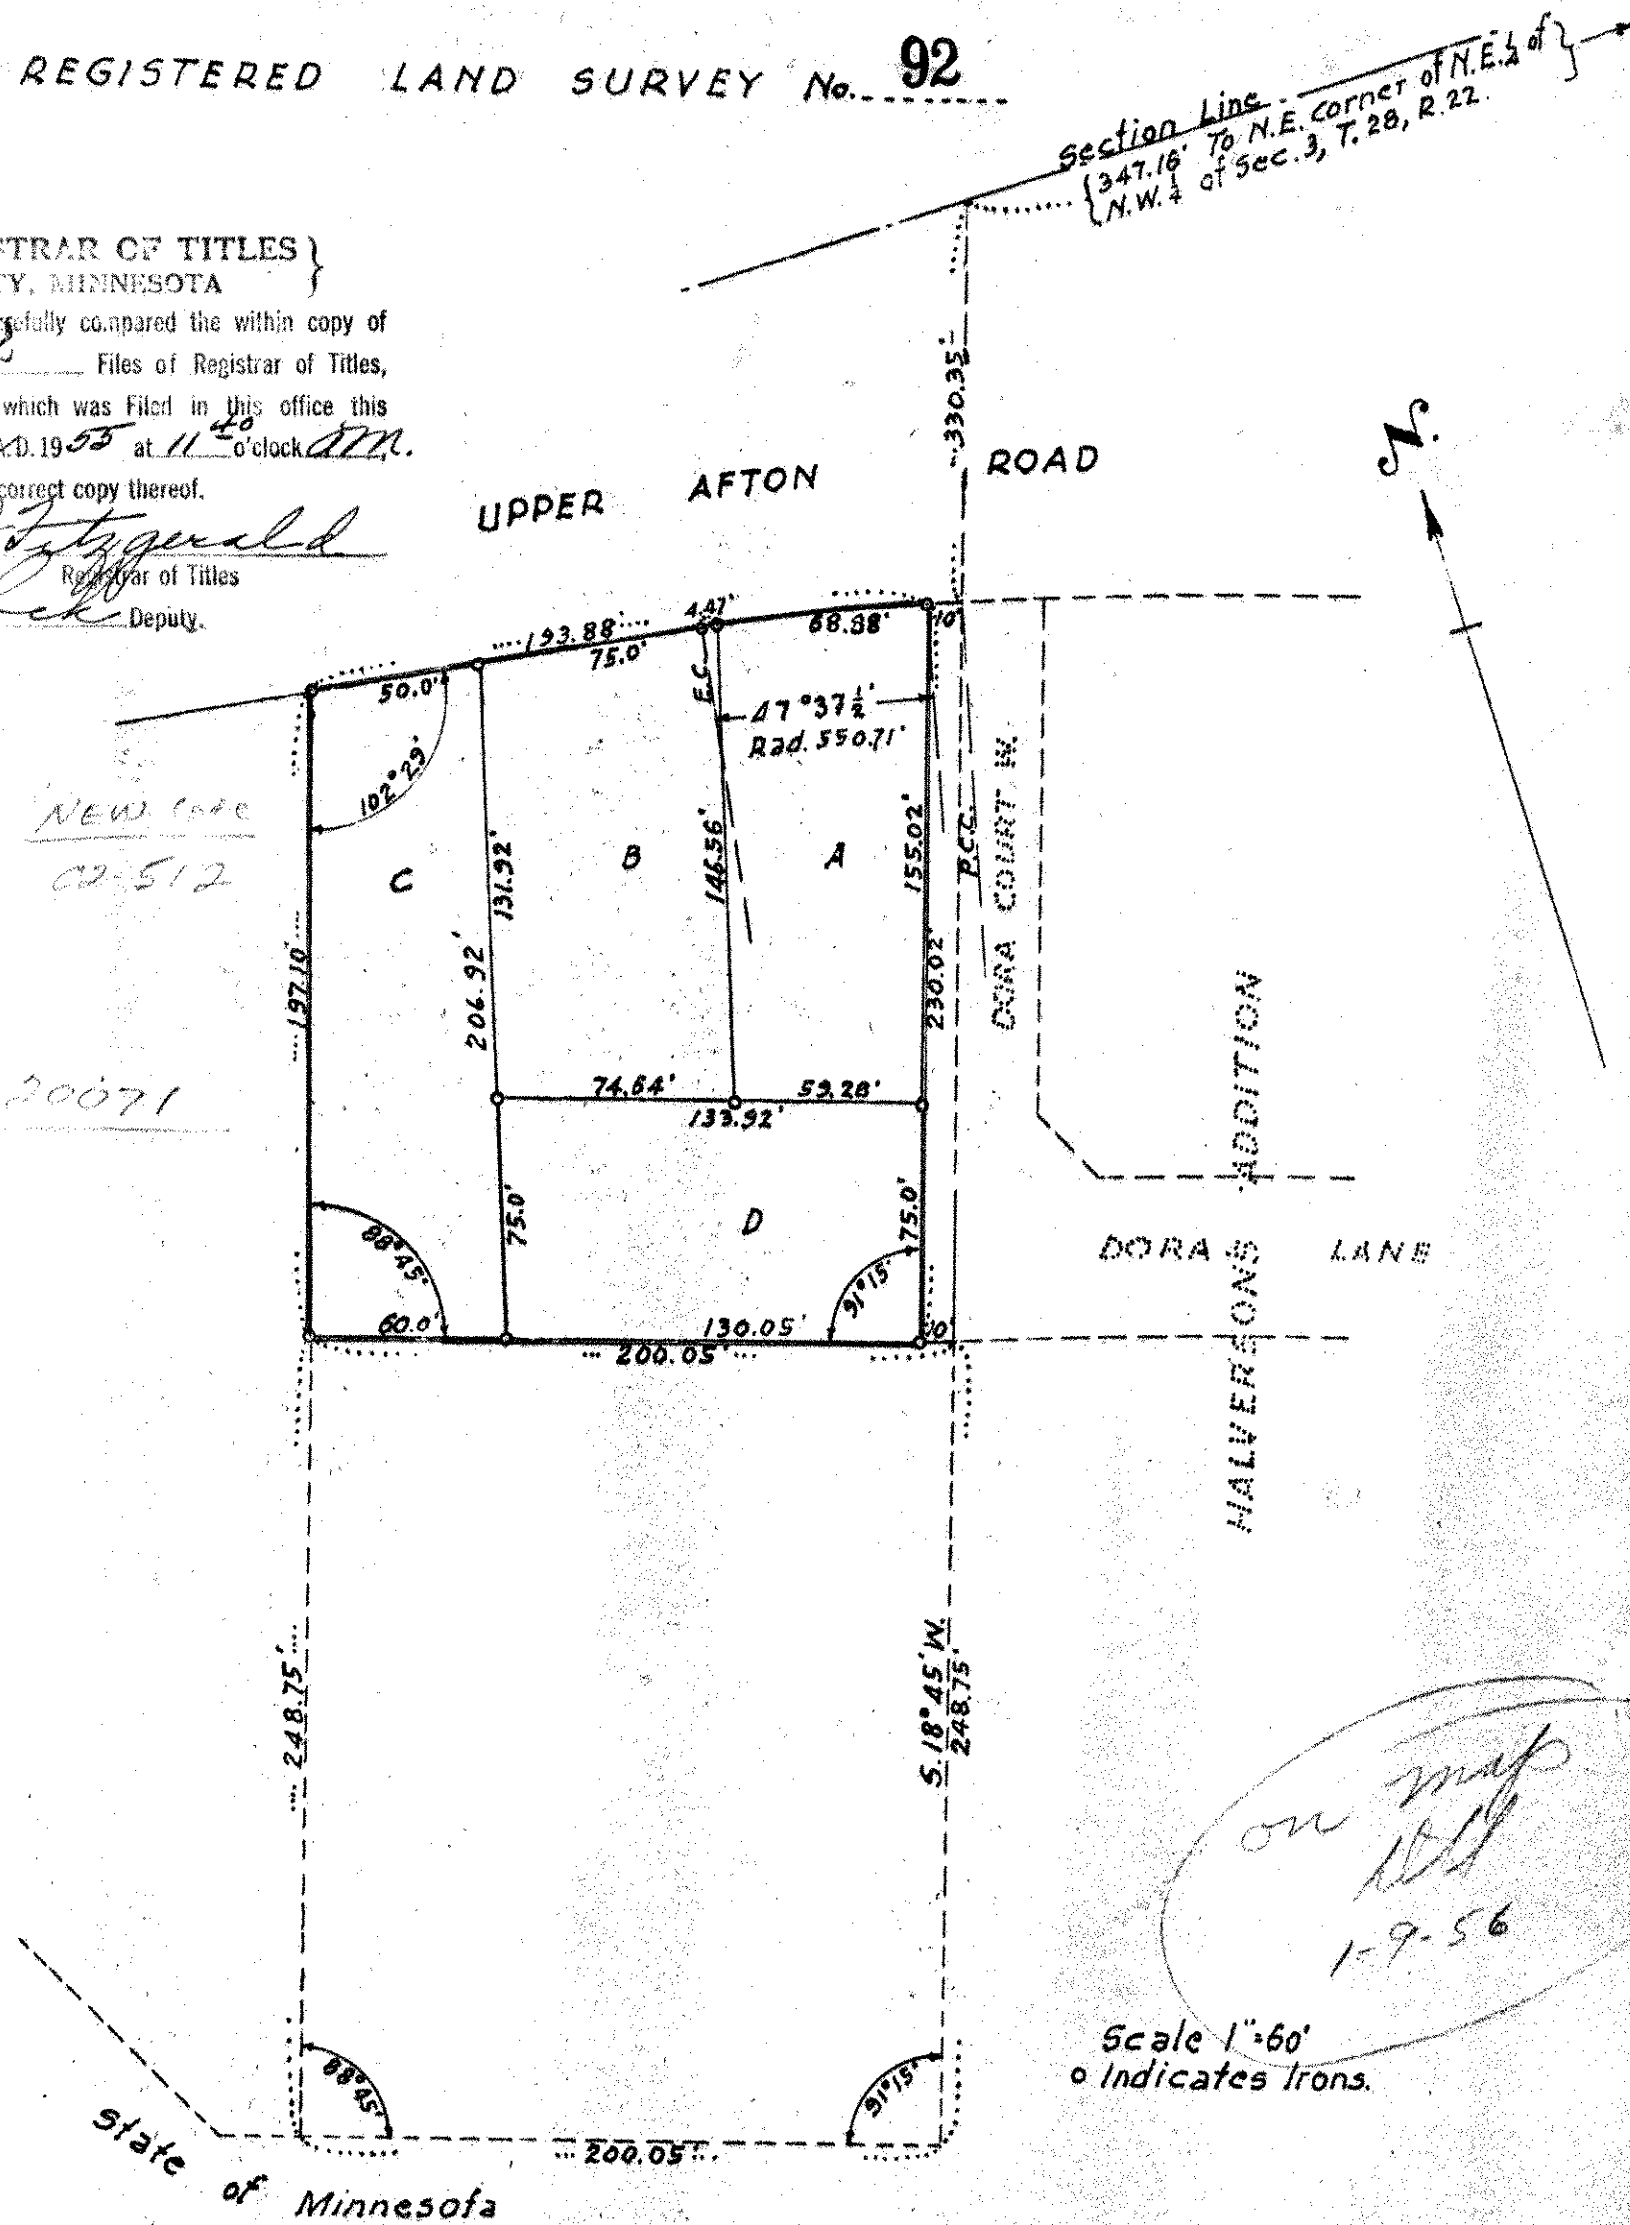

Scale 1"=60'  
o Indicates Irons.

I hereby certify that in accordance with the provisions of Chapter 508, Minnesota Statutes of 1949 as amended, I have surveyed the following described tract of land in the City of St. Paul and State of Minnesota to wit: The Easterly two hundred (Ely. 200) feet of that part of the Northeast quarter (N.E. 1/4) of the Northwest quarter (N.W. 1/4) of Section Three (3), Township twenty-eight (28) Range twenty-two (22) lying Southerly of the Upper Afton Road and Northerly and Easterly of that certain easement granted to the State of Minnesota and more fully described in Torrens Document No. 161675 and Westerly of a line bearing South 18° 45' West from a point in the North line of said Northeast quarter (N.E. 1/4) of the Northwest quarter (N.W. 1/4), distant three hundred forty-seven and sixteen hundredths (347.16) feet West of the Northeast corner of said Northeast quarter (N.E. 1/4) of the Northwest quarter (N.W. 1/4) of said Section three (3), according to the United States Government Survey thereof, except the Southerly two hundred forty-eight 7/10 (51/10; 248.75) feet thereof, and also except the Easterly ten (Ely. 10) feet thereof lying Northerly of the Westerly prolongation of the Southerly line of Dora Lane. That the map shown hereon is a correct delineation of said survey.  
Dated December 6th, 1955.

*F. J. Armstrong* Civil Eng'r  
Registered Surveyor No. 878