


REGISTERED LAND SURVEY No. 94

359887

OFFICE OF REGISTRAR OF TITLES } DUPLICATE
RAMSEY COUNTY, MINNESOTA }

I hereby Certify That I have carefully compared the within copy of
Registered Land Survey No. 94 Files of Registrar of Titles,
Ramsey County, with the original which was Filed in this office this
31 day of January A.D. 1956 at 9:00 o'clock A.M.
and find the same to be a true and correct copy thereof.

By *J. P. Cronlock* Registrar of Titles
Deputy.

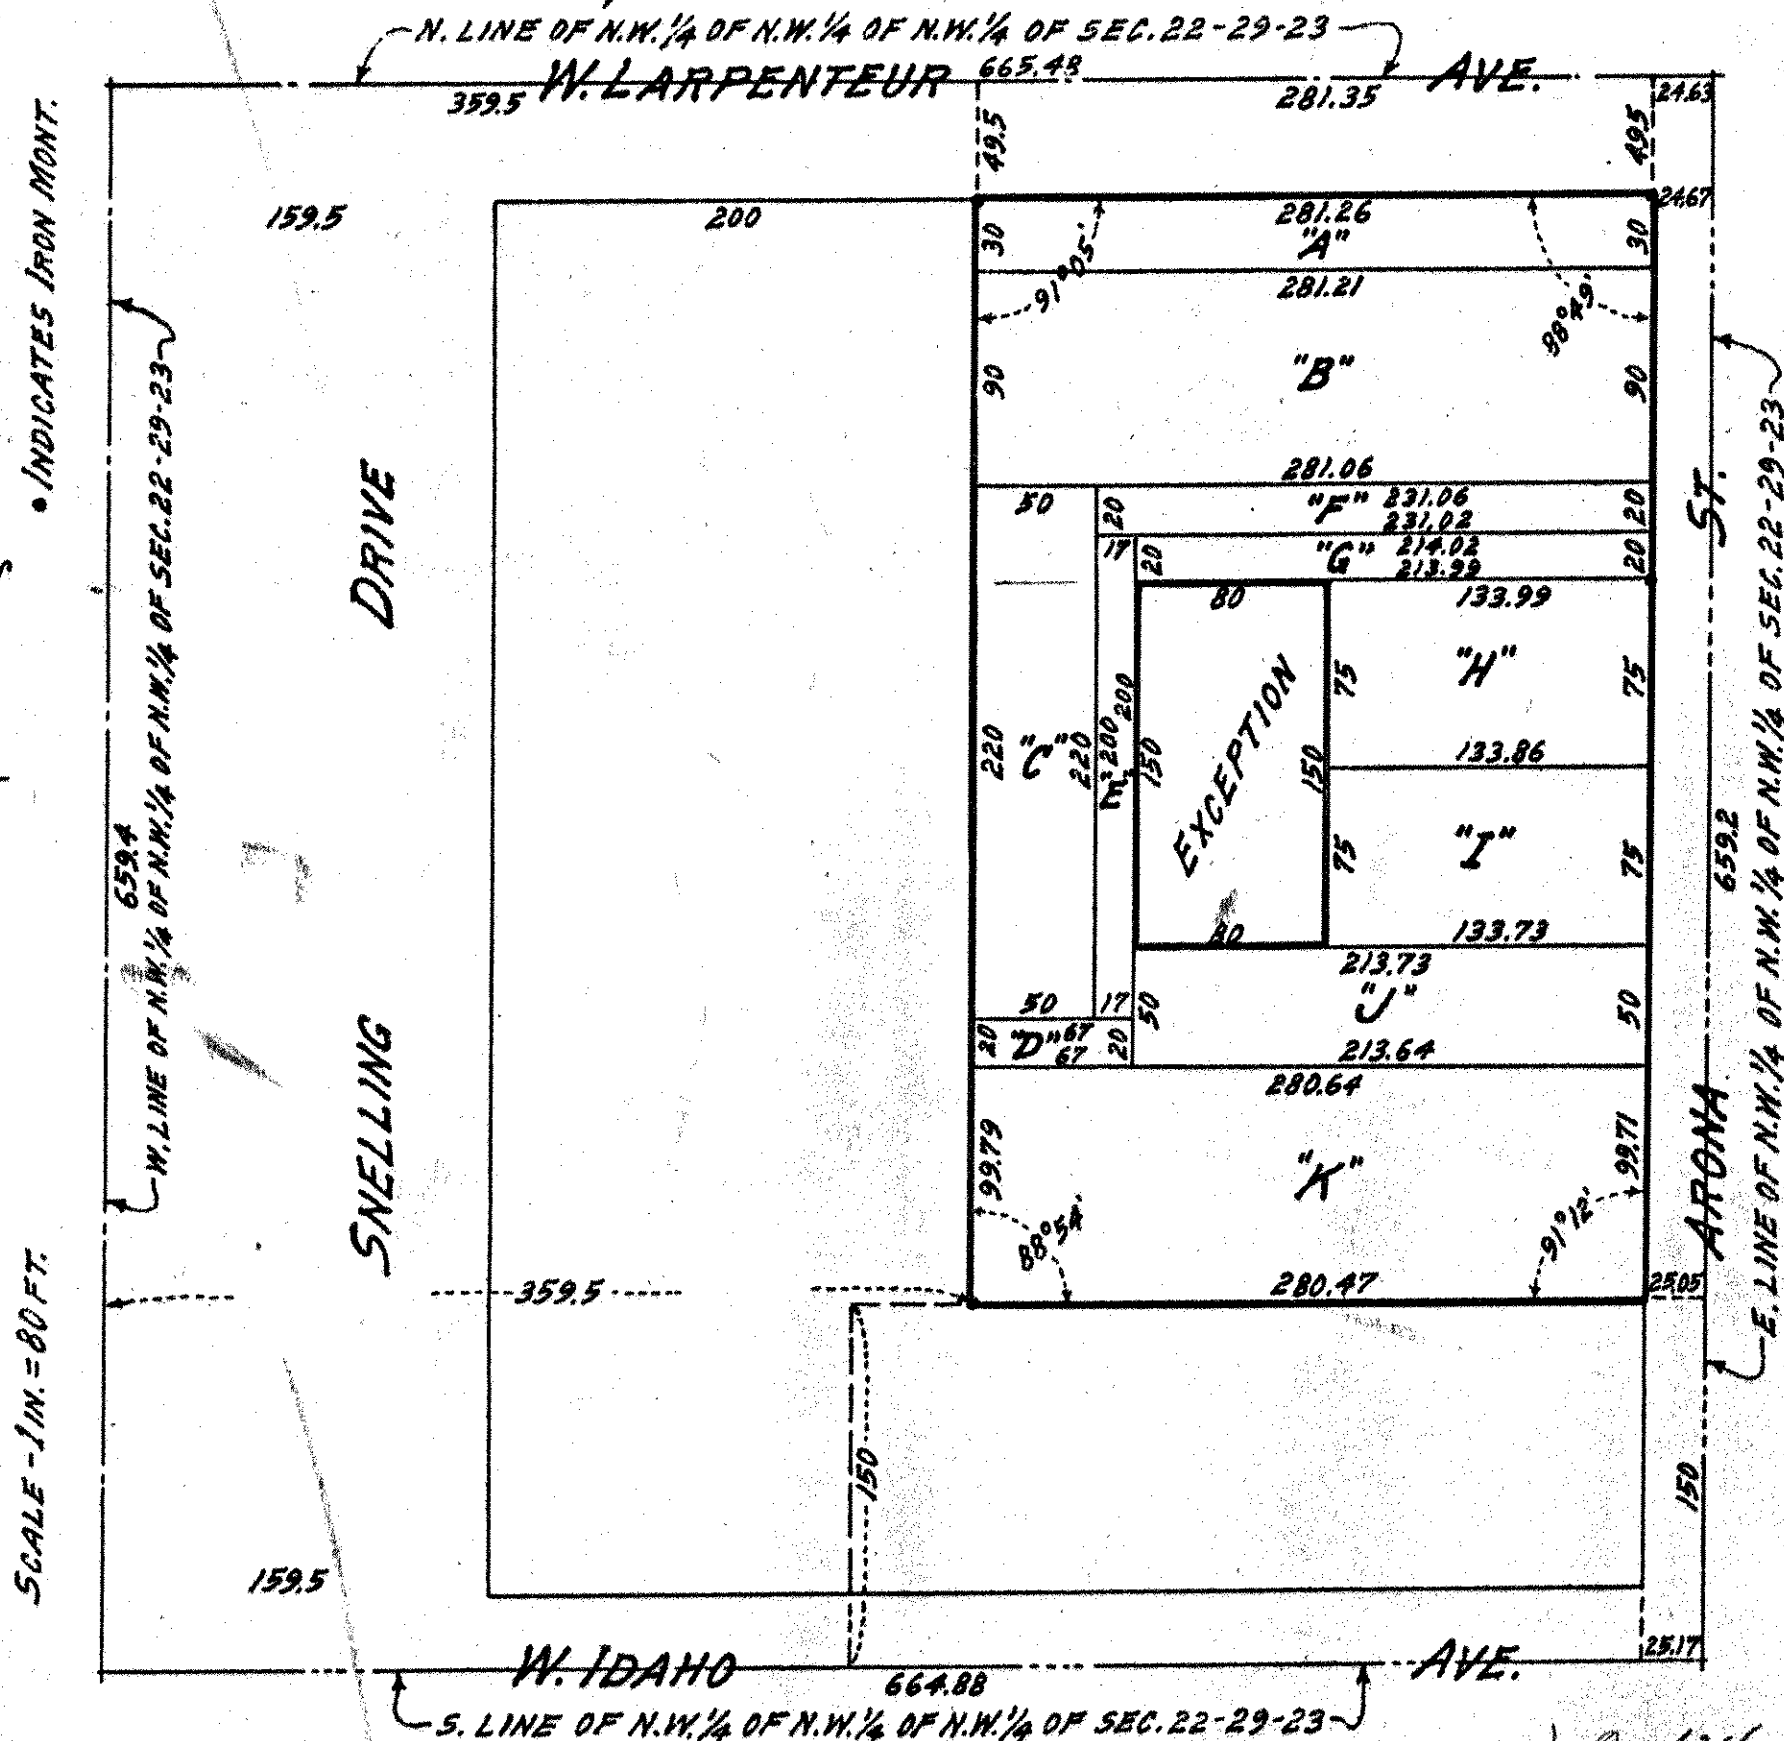

I hereby certify that in accordance with the provision of Chapter 508, Minnesota Statutes of 1949 as amended, I have surveyed the following described tracts of land in the County of Ramsey and State of Minnesota to wit:

(The Northwest quarter (N.W. 1/4) of Northwest quarter (N.W. 1/4) of Northwest quarter (N.W. 1/4) of Section twenty-two (22), Township twenty-nine (29), Range twenty-three (23), except the West three hundred fifty-nine and five-tenths (359.5) feet thereof, and except the South one hundred fifty (S.150) feet thereof, and except the East eighty (E.80) feet of West five hundred six and five-tenths (W.506.5) feet of South one hundred fifty (S.150) feet of North three hundred fifty-nine and five-tenths (N.359.5) feet thereof, and except public streets and highways;) according to the United States Government survey thereof.

That the survey shown herein is a correct delineation of said survey.

Dated *January 24*, A. D. 1956.

R. O. Wolfgram

R. O. Wolfgram
Registered Land Surveyor
Minnesota Certif. No. 1340.