


DUPLICATE

363734

Old Cedar 26333 + 26435
New Cedar 26540
From Maps

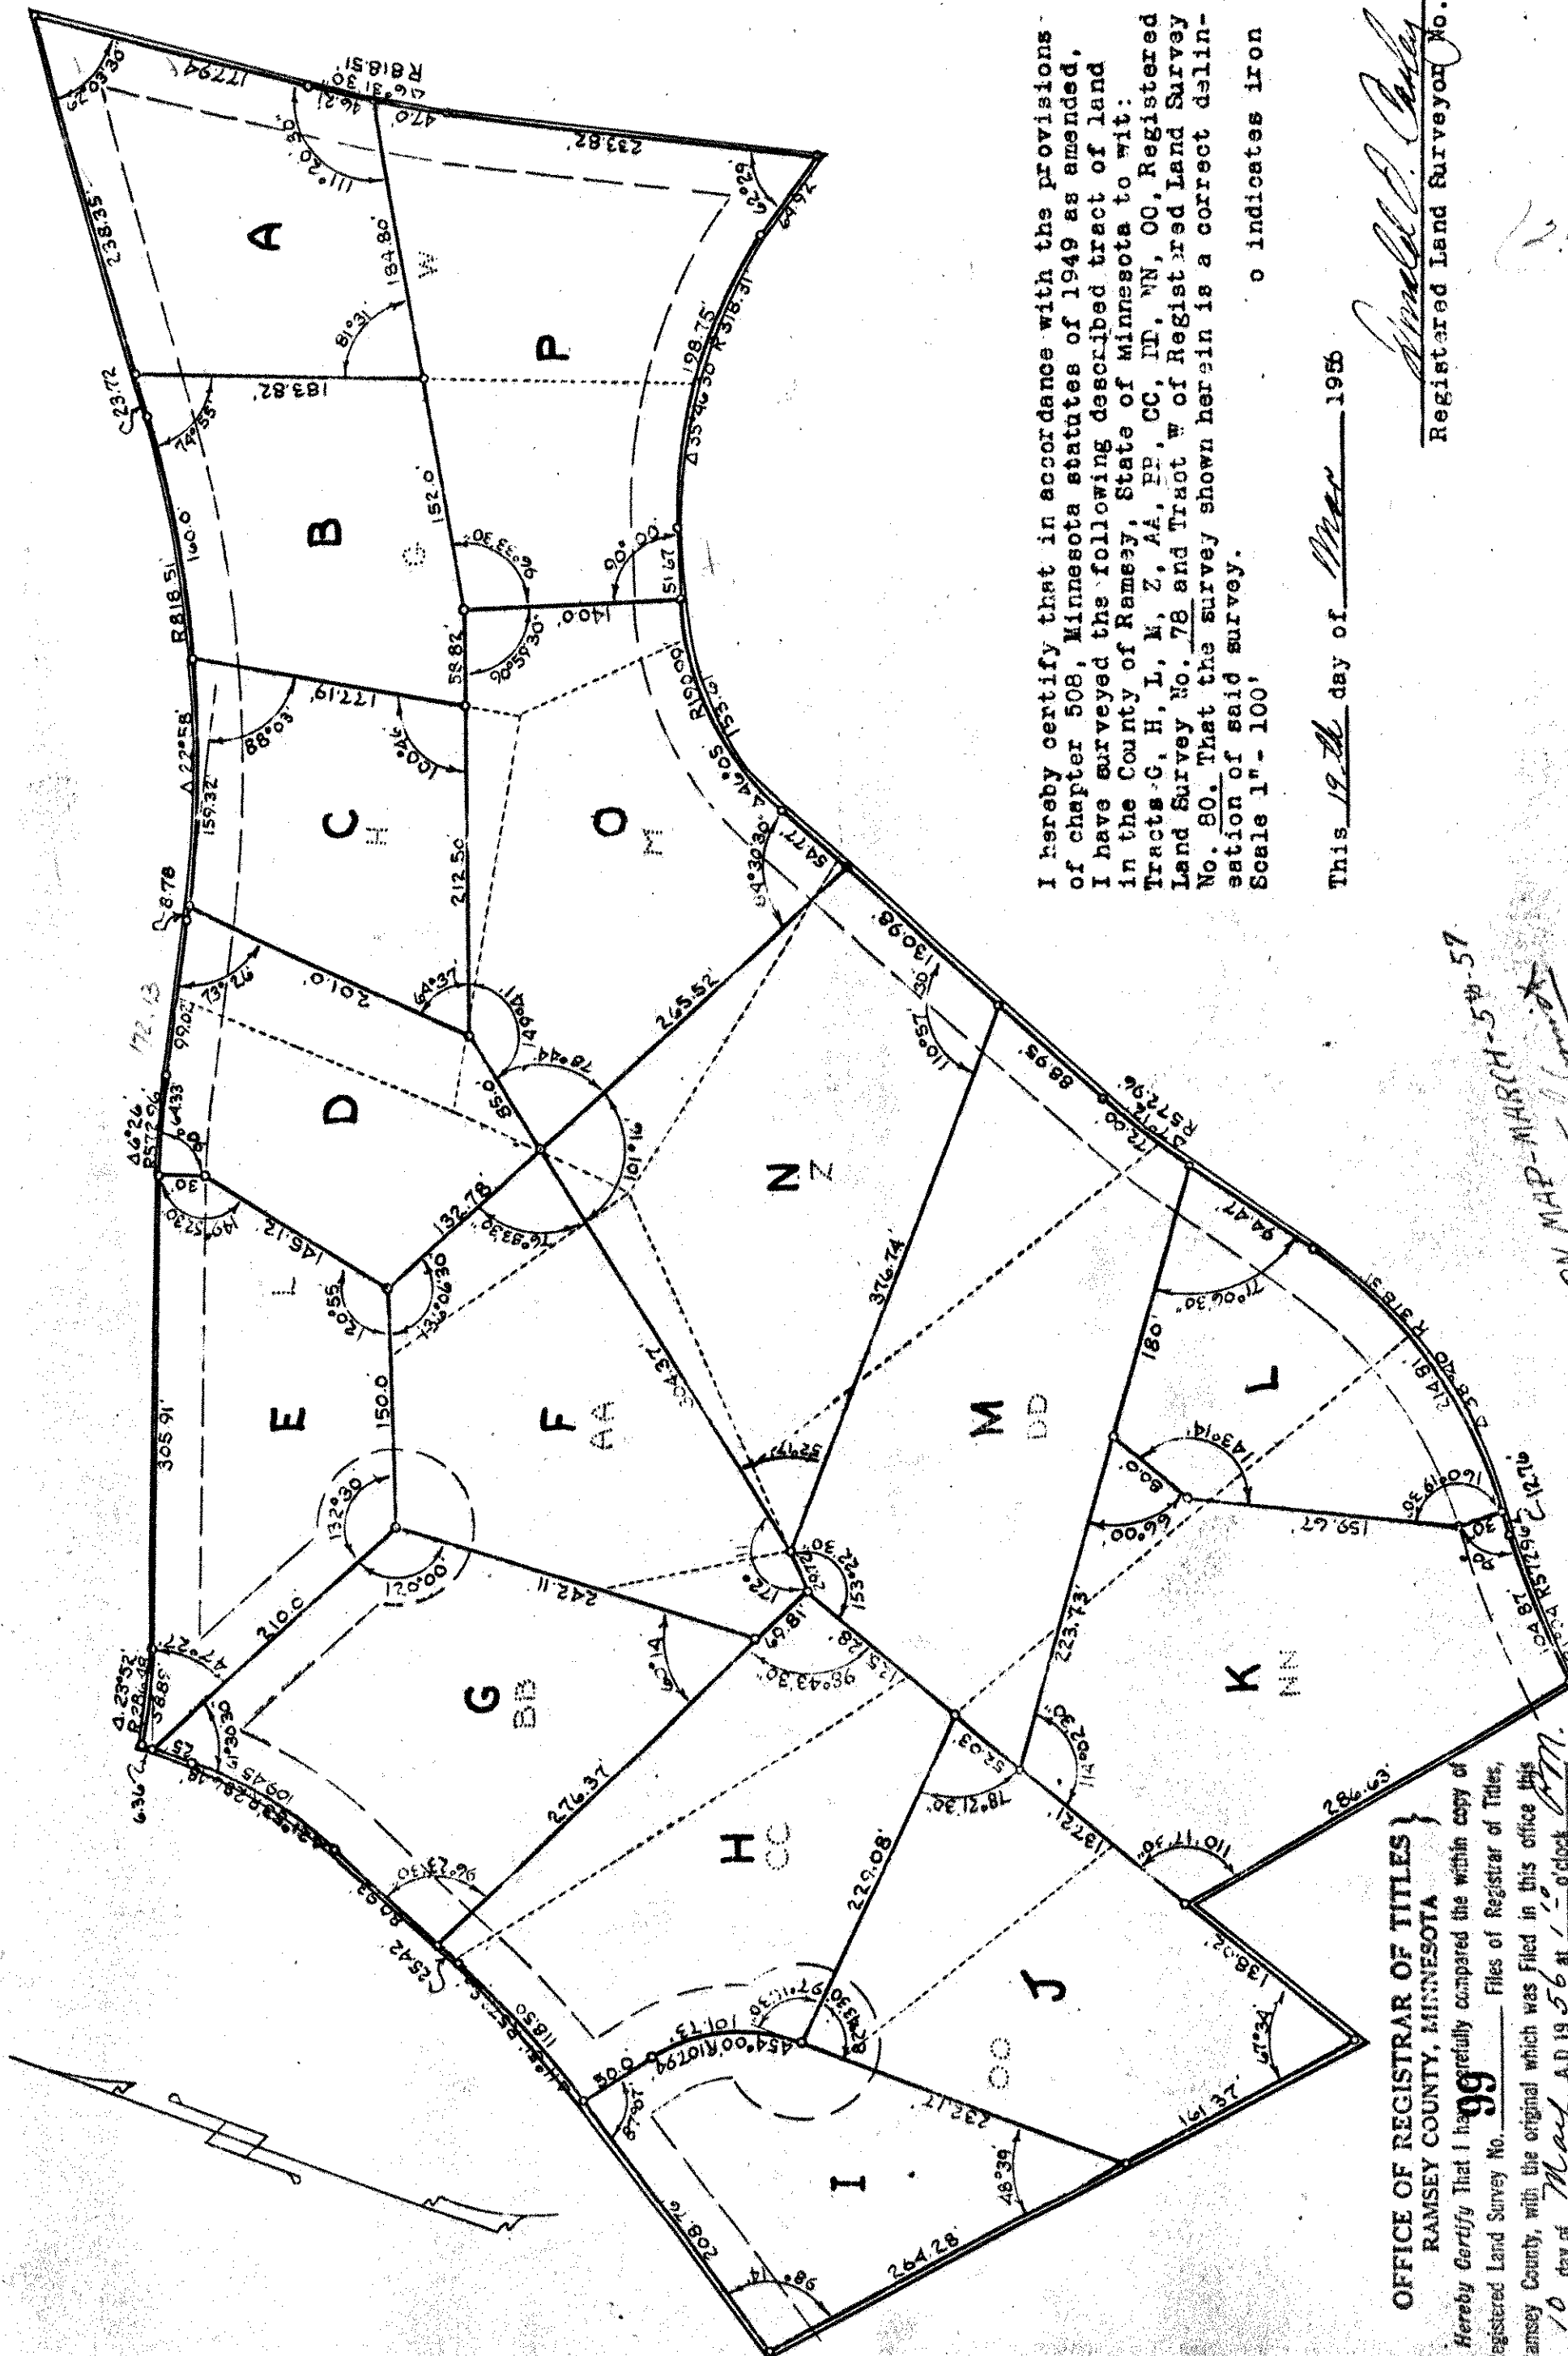

I hereby certify that in accordance with the provisions of chapter 508, Minnesota statutes of 1949 as amended, I have surveyed the following described tract of land in the County of Ramsey, State of Minnesota to wit: Tracts G, H, L, M, Z, AA, PP, CC, II, NN, OO, Registered Land Survey No. 78 and Tract W of Registered Land Survey No. 80. That the survey shown herein is a correct delineation of said survey.
Scale 1" = 100'

o indicates iron

This 19th day of Mar 1956

Simuel D. Carley
Registered Land Surveyor No. 3527

ON MAP-MARCH-5th-57
F. Blum

OFFICE OF REGISTRAR OF TITLES
RAMSEY COUNTY, MINNESOTA

I Herby Certify That I have carefully compared the within copy of Registered Land Survey No. 89 Files of Registrar of Titles, Ramsey County, with the original which was filed in this office this 10 day of May A.D. 1956 at 1:00 o'clock P.M. and find the same to be a true and correct copy thereof.

E. J. Fitzgerald
Acting Registrar of Titles
J. Howard Cook Deputy