


DUPLICATE

REGISTERED LAND SURVEY NO. 100
363736

OFFICE OF REGISTRAR OF TITLES
RAMSEY COUNTY, MINNESOTA

I Hereby Certify That I have carefully compared the within copy of
Registered Land Survey No. 100 Files of Registrar of Titles,
Ramsey County, with the original which was Filed in this office this
10 day of May A.D. 1956 at 1:10 o'clock PM
and find the same to be a true and correct copy thereof.

By E. Fitzgerald
Acting Registrar of Titles
Deputy.

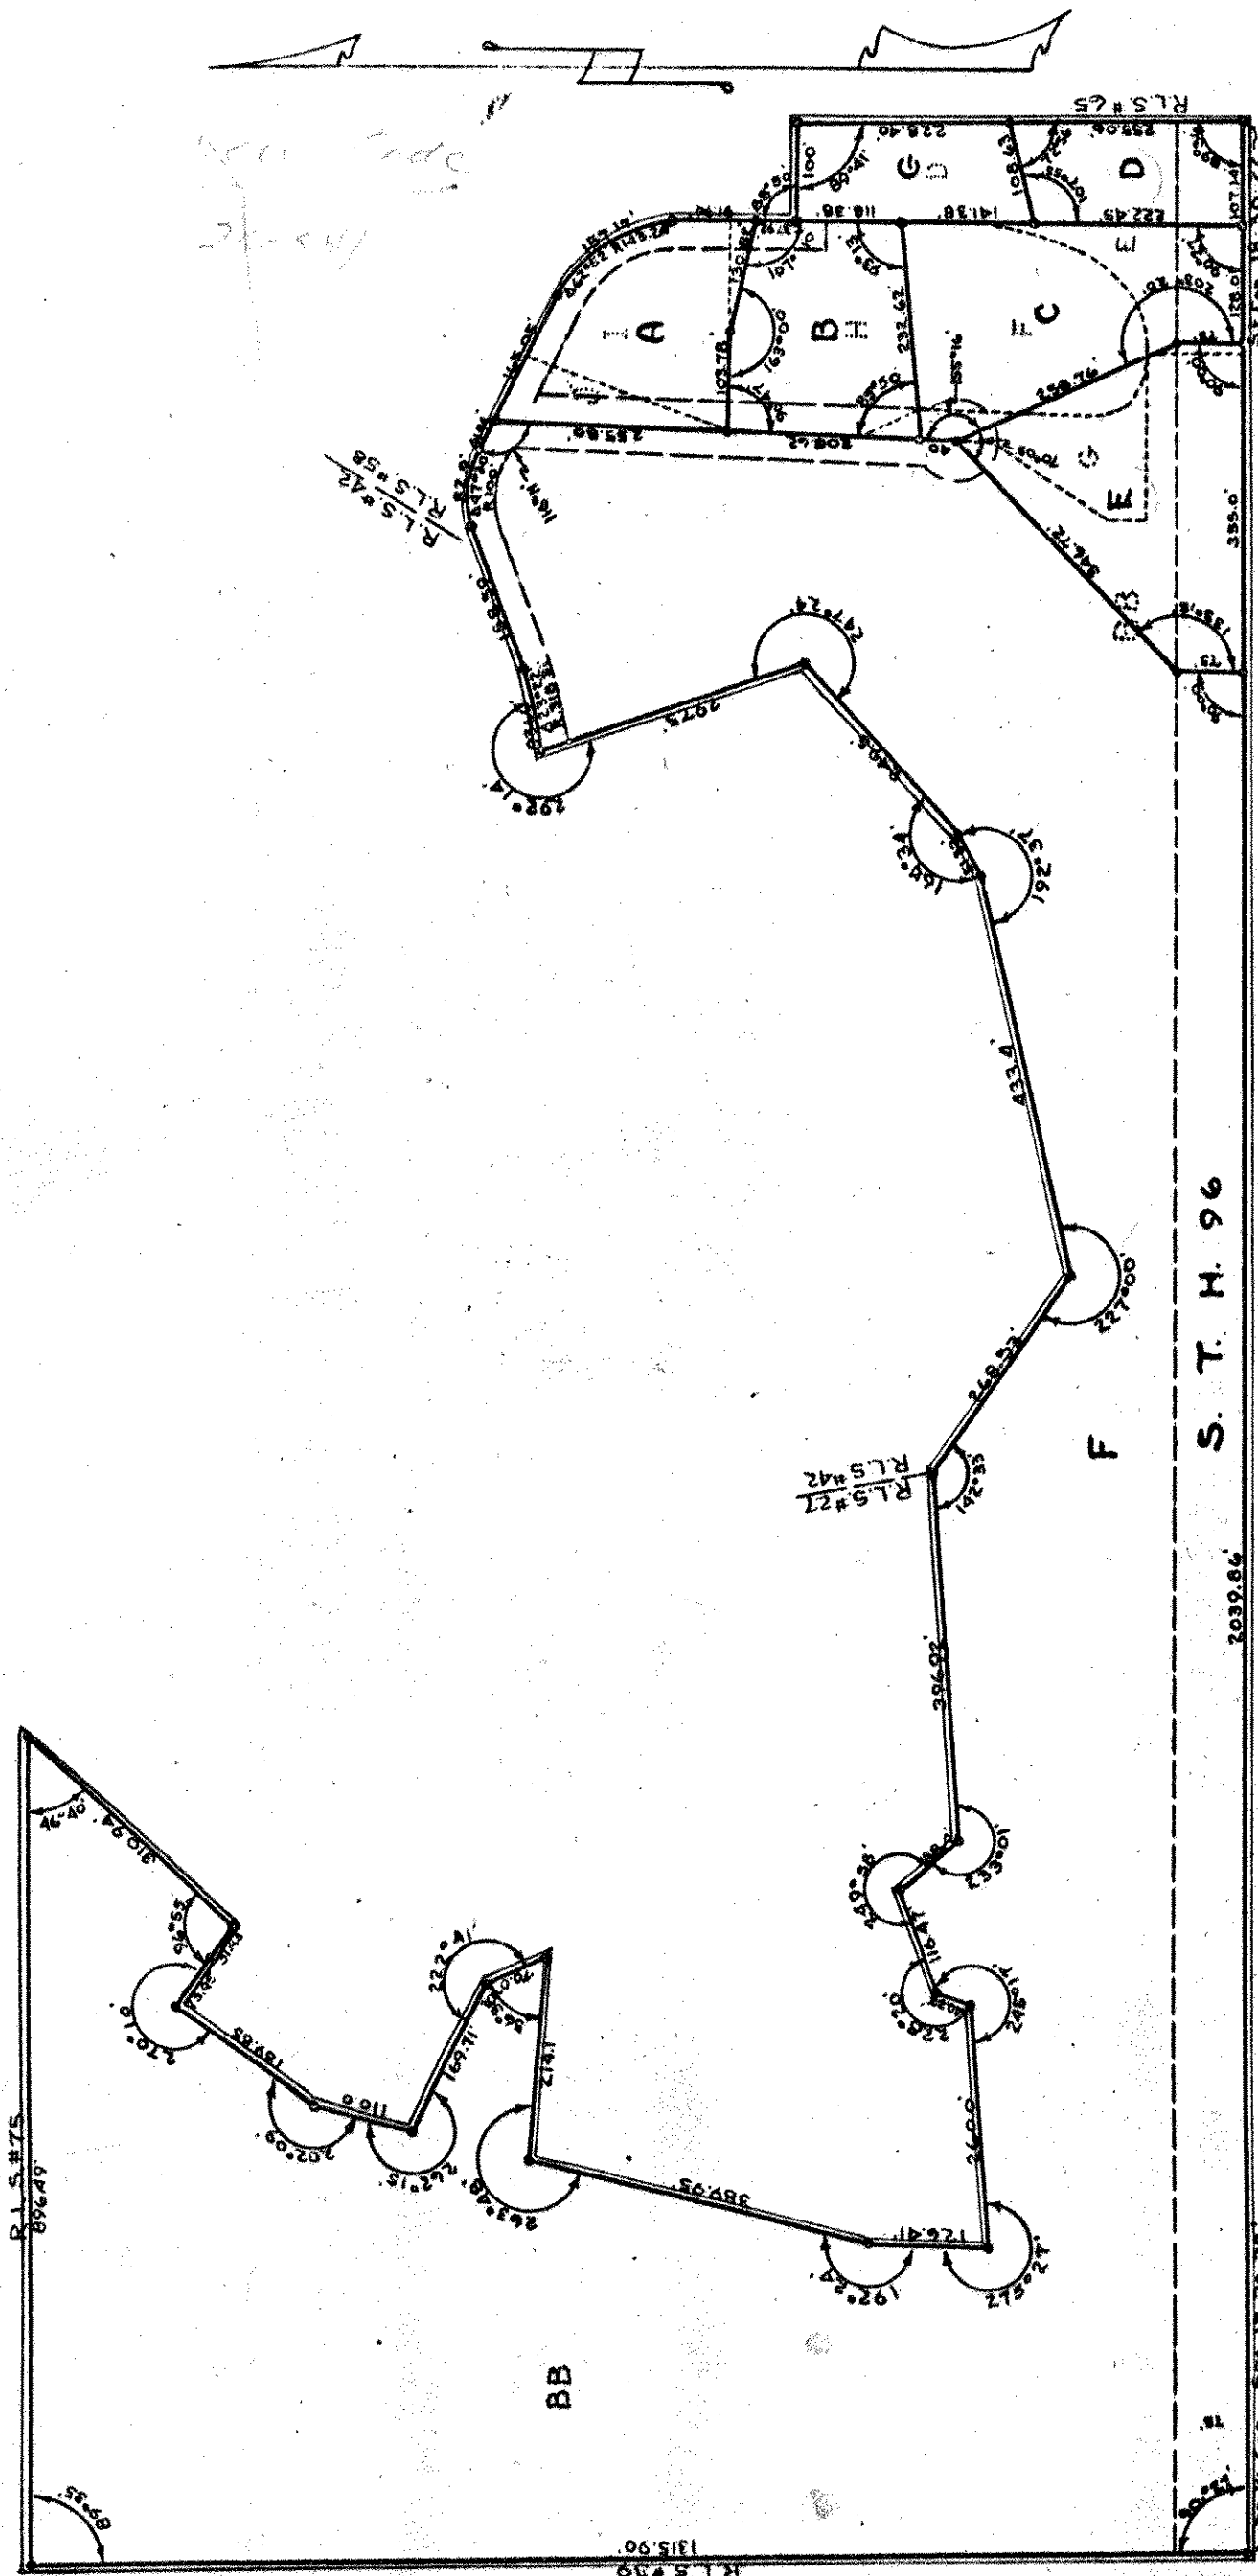

I hereby certify that in accordance with the provisions of chapter 503, Minnesota Statutes of 1949 as amended,
I have surveyed the following described tract of land in the County of Ramsey, State of Minnesota to wit:
Tract BB of Registered Land Survey No. 42 and Tracts D, E, F, G, H, I, & J of Registered Land Survey No. 58.
That the survey shown herein is a correct delineation of said survey.
Scale 1" = 200'

o indicates iron

Donald P. Carley
Registered Land Surveyor No. 3527

This 14th day of March 1956

[Handwritten signature]