

364746 DUPLICATE



REGISTERED LAND SURVEY NO. 104

104

OFFICE OF REGISTRAR OF TITLES
RAMSEY COUNTY, MINNESOTA

I Herby Certify That I have carefully compared the within copy of
Registered Land Survey No. 104 Files of Registrar of Titles,
Ramsey County, with the original which was filed in this office this
4 day of June A.D. 1956 at 3:50 o'clock P.M.
and find the same to be a true and correct copy thereof.

By E. J. Fitzgerald Registrar of Titles
R. J. Fitzgerald Deputy.

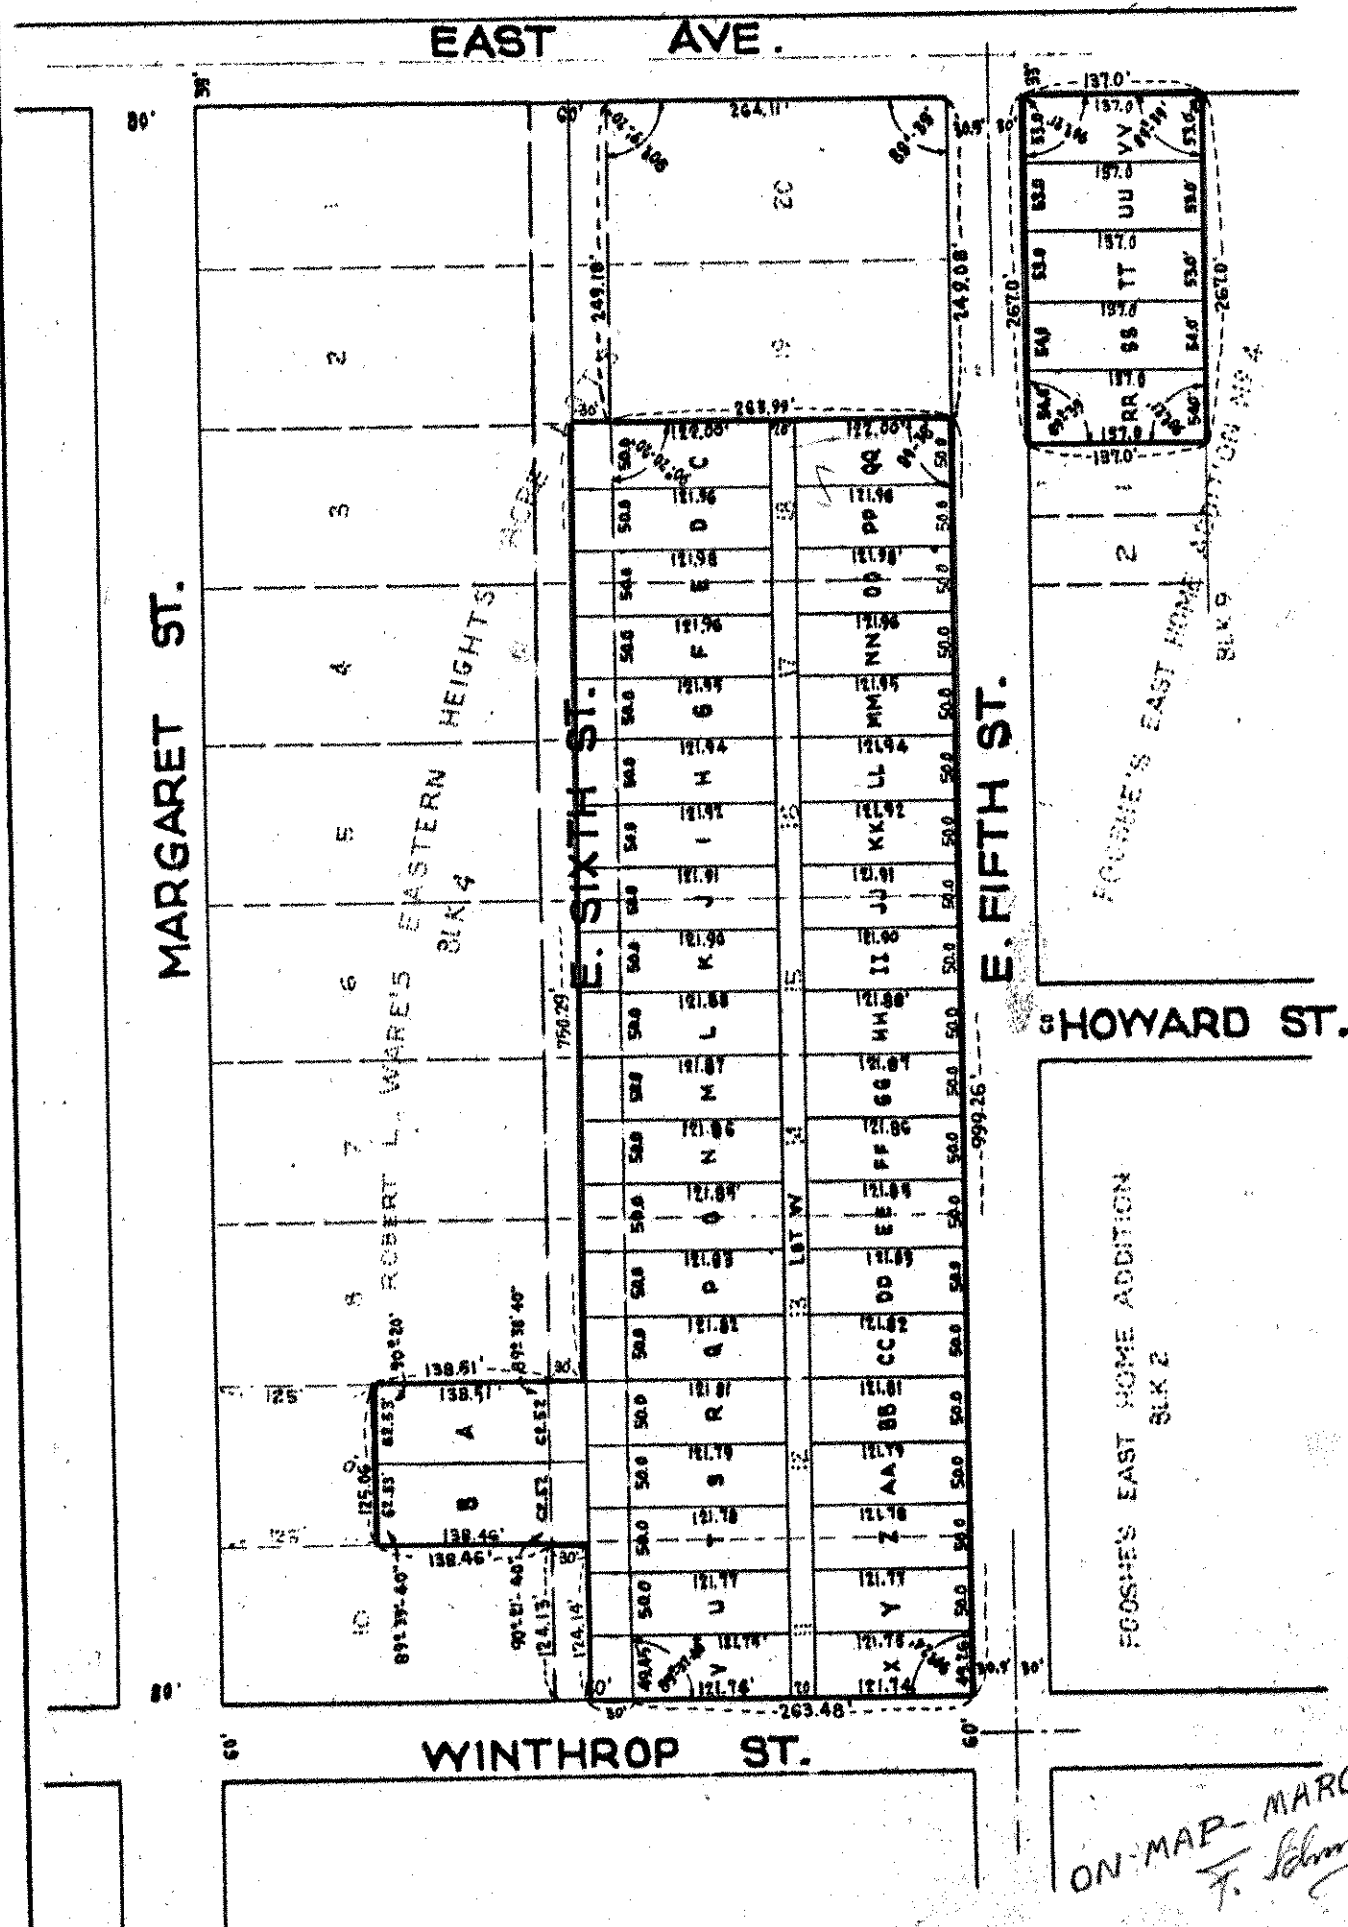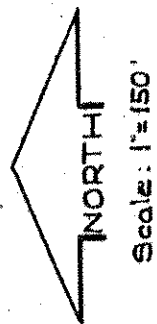

I hereby certify that in accordance with the Provision of Chapter 508, Minnesota Statutes of 1949 as amended, I have surveyed the following described tracts of land in the County of Ramsey and State of Minnesota to wit: Lots 11, 12, 13, 14, 15, 16, 17 and 18, Block 4, Robert L. Ware's Eastern Heights Acre Lots; Lot 9, except the north 125 feet thereof, in Block 4, Robert L. Ware's Eastern Heights Acre Lots; the north 167 feet of the east 300 feet of the southeast quarter of the northeast quarter of Section 35, Township 29, Range 22, except public roads, that the survey shown herein is a correct delineation of said survey, subject to E. Sixth St.

Warren I. Forsberg Minn. Reg. No. 4840

ON MAP - MARCH-7-57.
T. Schmidt