


OFFICE OF REGISTRAR OF TITLES }
RAMSEY COUNTY, MINNESOTA }

RAMSEY COUNTY, MINNESOTA
I Herby Certify That I have carefully compared the within copy of
Registered Land Survey No. 107 Files of Registrar of Titles,
Ramsey County with the original which was filed in this office this
25 day of July A.D. 1956 at 1:30 o'clock PM.
and find the same to be a true and correct copy thereof.
ROBERT T. GIBBONS

ROBERT T. GIBBONS

By W. B. Woodcock Registrar of Titles Deputy.

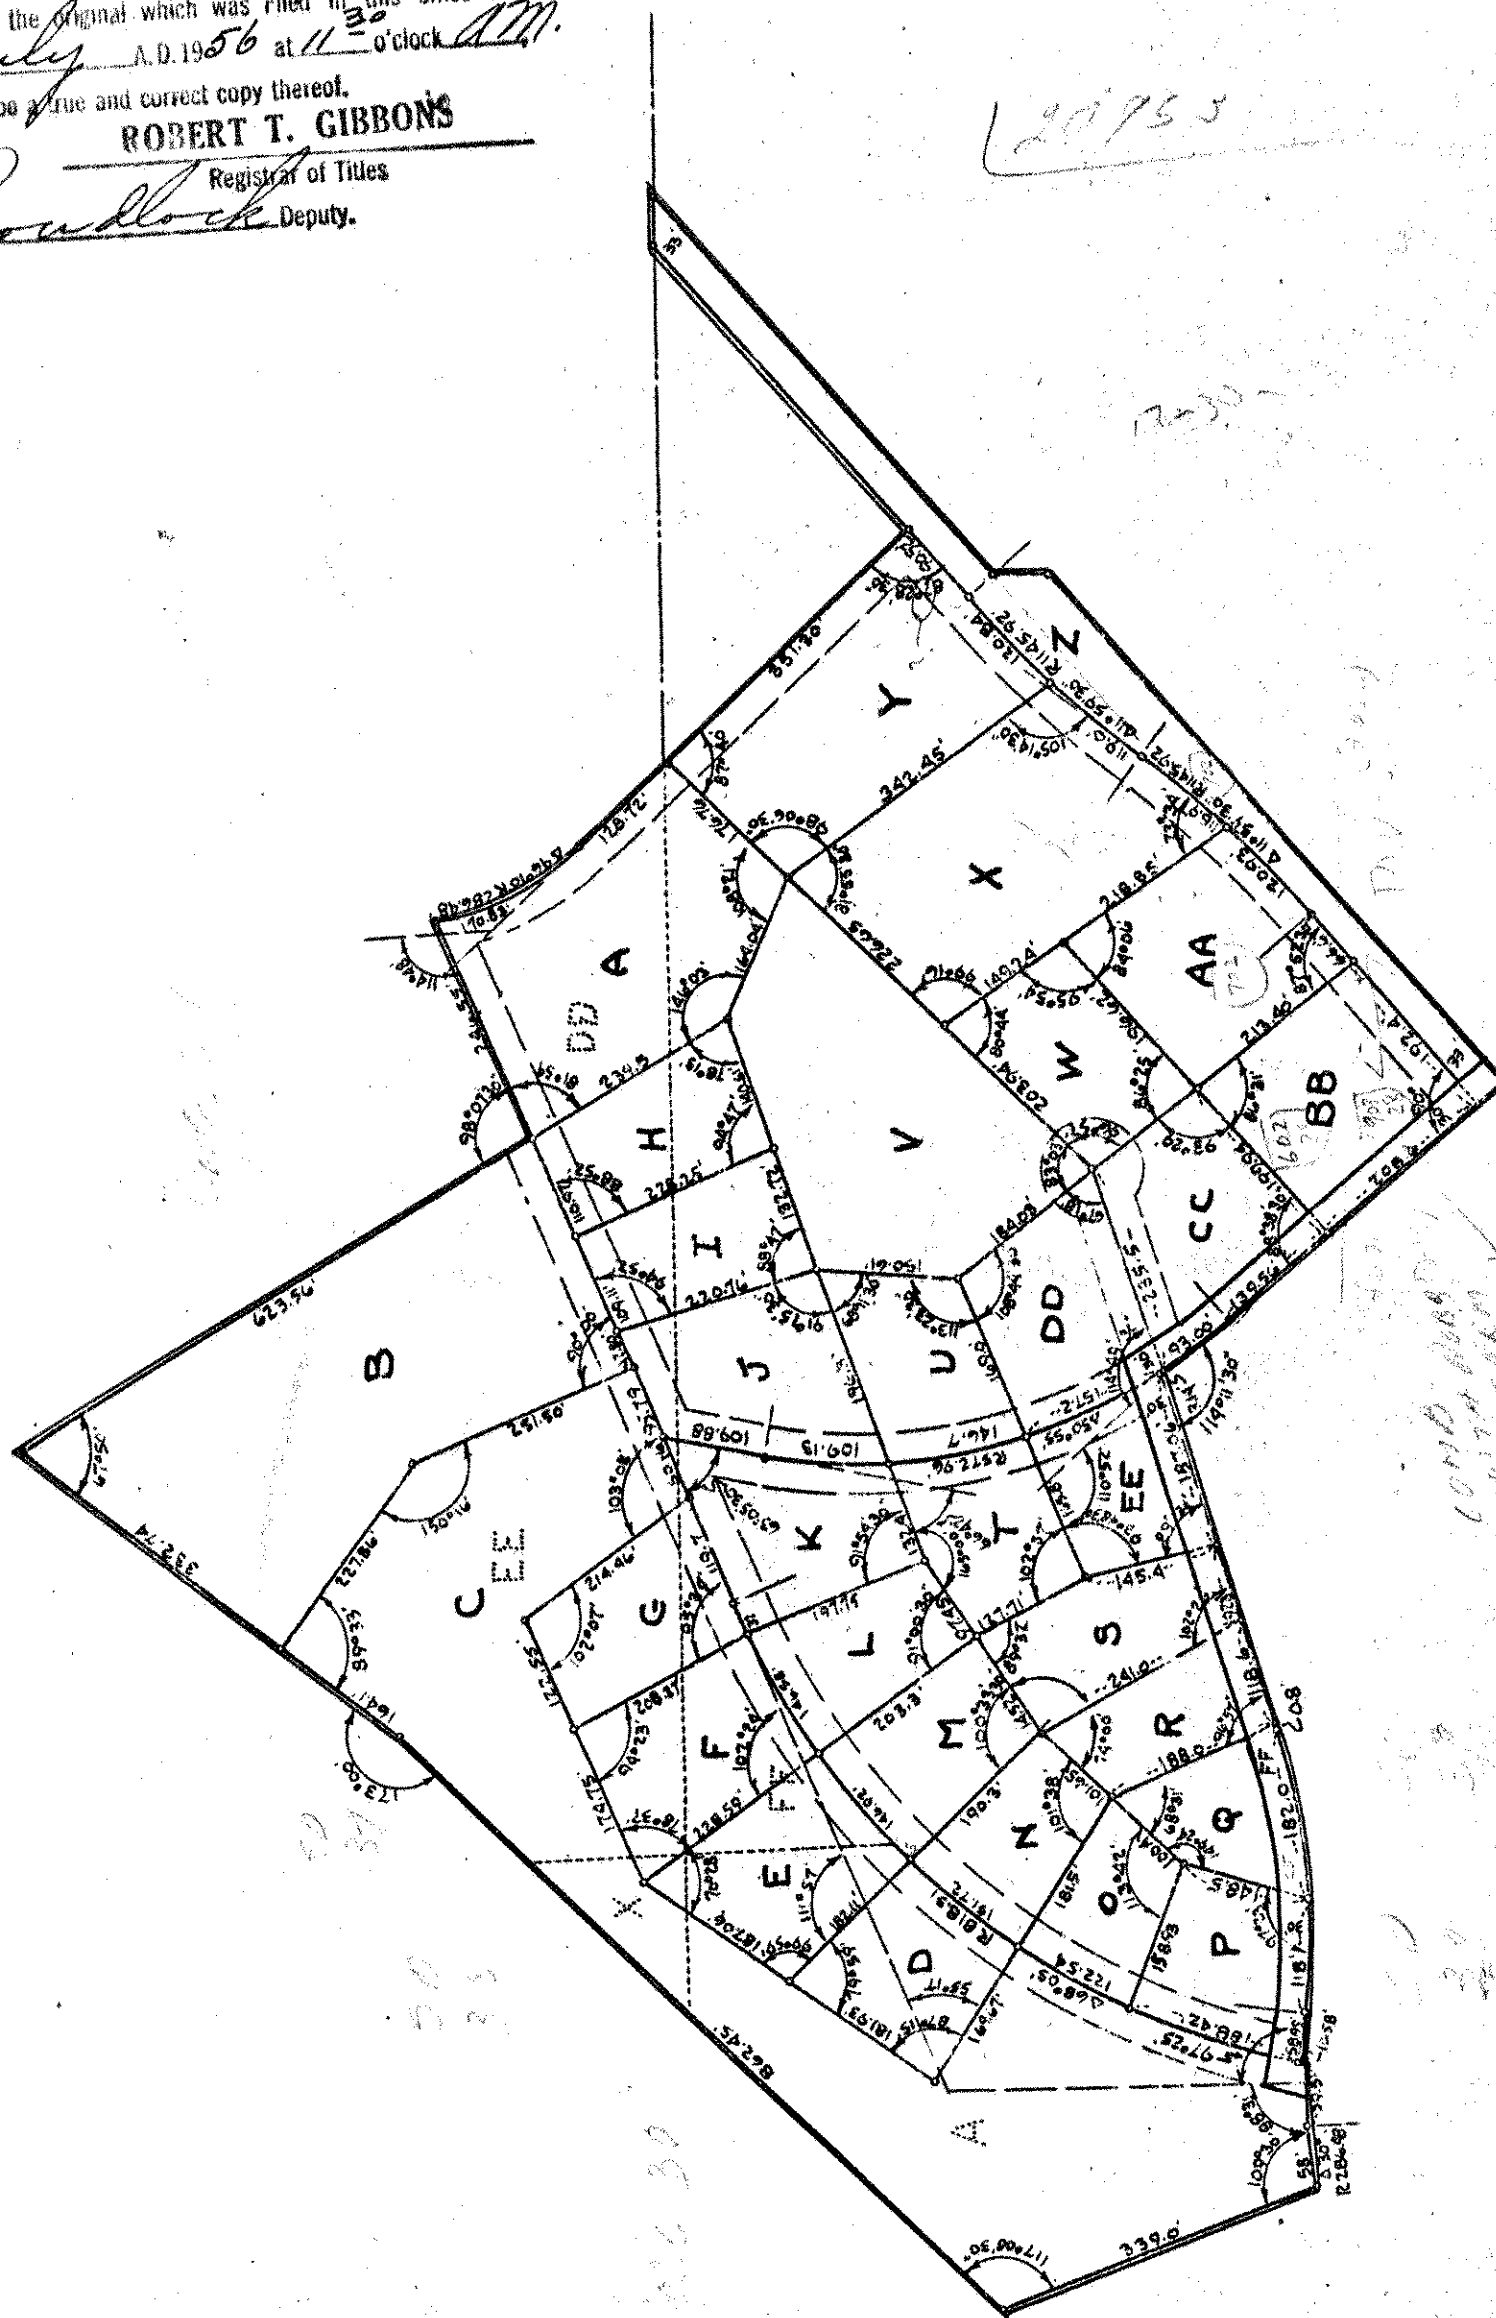

I hereby certify that in accordance with the provisions of Chapter 508, Minnesota Statutes of 1949 as amended, I have surveyed the following described tract of land in the County of Ramsey, State of Minnesota to wit: Tracts DD, EE, FF of Registered Land Survey No. 4; Tract X of Registered Land Survey No. 8, Tract A of Registered Land Survey No. 16, and all that part of the South Half (5%) of the Southeast Quarter (SE 1/4) of Section Seventeen (17), Township Thirty (30) North, Range Twenty-Two (22) West lying Northerly of Robb Farm Addition, Northerly of the Northwestern Right of Way line of the Minneapolis and Saint Paul & Saint Ste. Marie Railway, excepting therefrom Registered Land Survey No. 4. That the survey shown herein is a correct delineation of said survey. Scale 1" = 200'. o indicates iron monument

James F. Kuntz
REGISTERED LAND SURVEYOR No. 5332

THIS 4th DAY OF May 1956

ON-MAP-WB-17-III-8-57
F. Schmidt