

REGISTERED LAND SURVEY No. 118

PAGE 1 OF 2 PAGES DUPLICATE

384519

OFFICE OF REGISTRAR OF TITLES RAMSEY COUNTY, MINNESOTA

I Hereby Certify That I have carefully compared the within copy of
Registered Land Survey No. 128 Files of Registrar of Titles,
Ramsey County, with the original which was Filed in this office this
7 day of November 1959 at 2:30 o'clock P.M.
and find the same to be a true and correct copy thereof.


ROBERT T. GIBBONS

Registrar of Titles

Deputy.

ON MAP
EP

DIV MADE
11

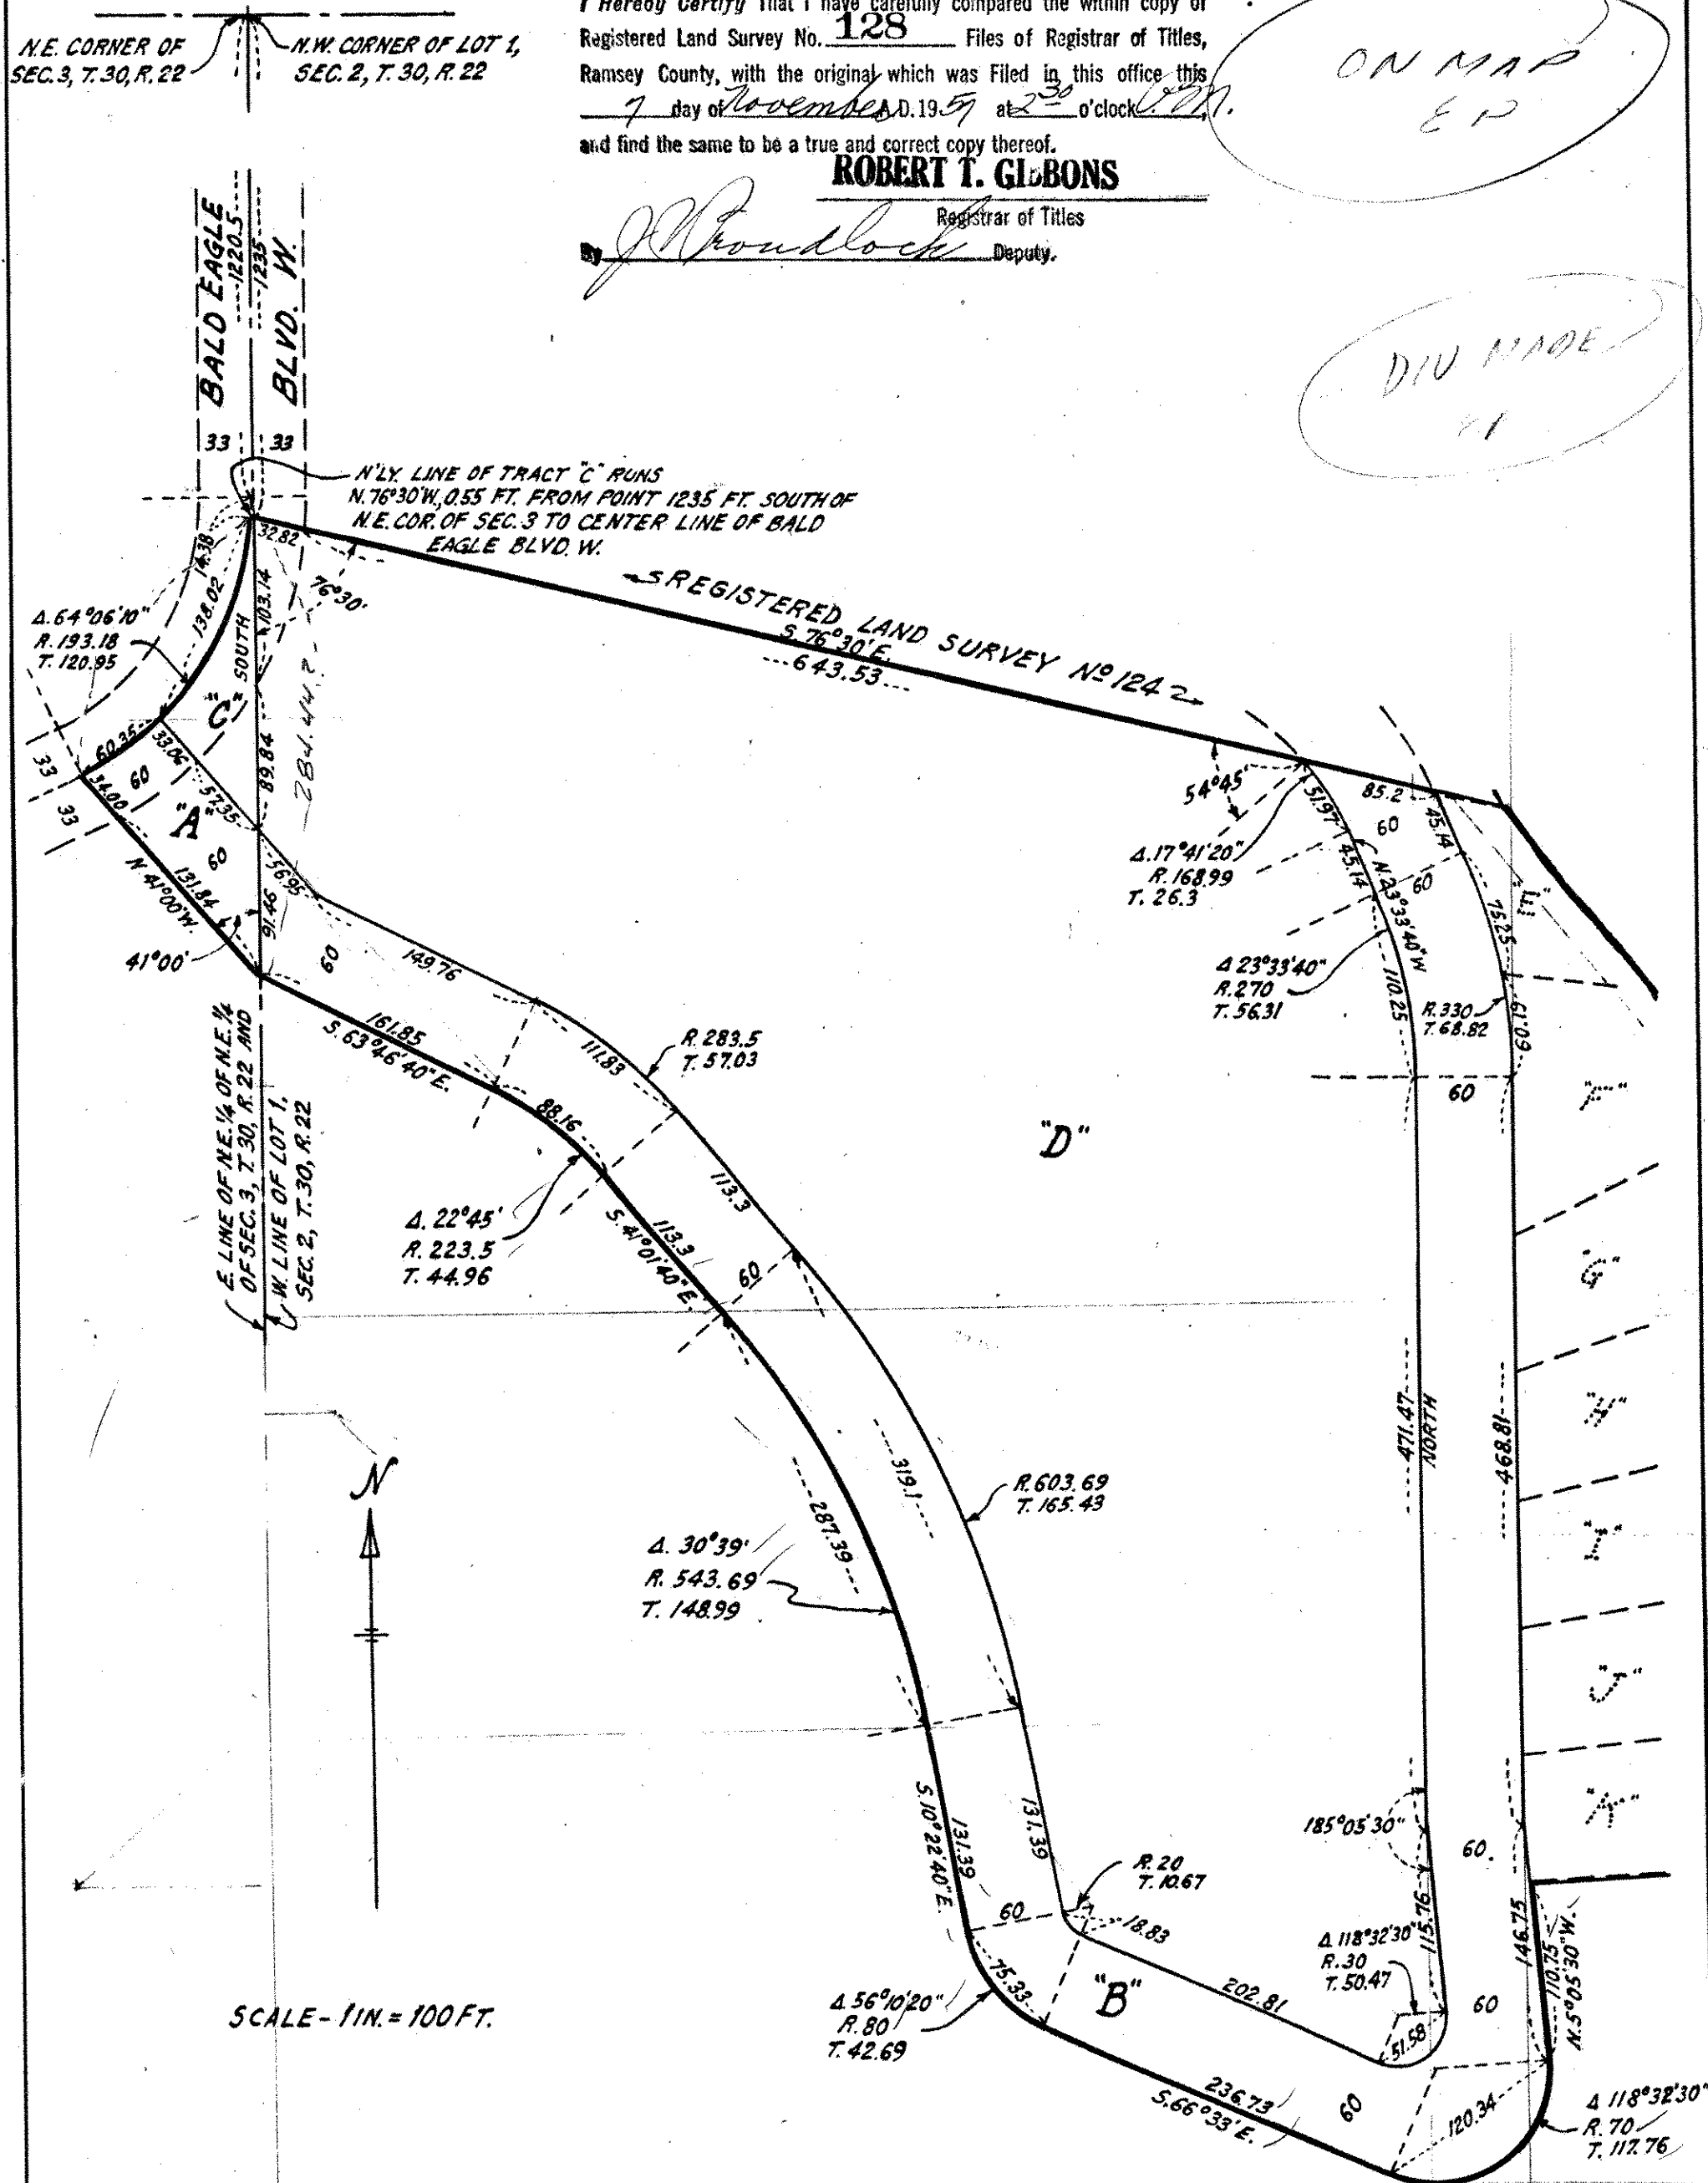

REGISTERED LAND SURVEY No. 128
PAGE 2 OF 2 PAGES 384519 DUPLICATE

OFFICE OF REGISTRAR OF TITLES
RAMSEY COUNTY, MINNESOTA

I hereby certify That I have carefully compared the within copy of
Registered Land Survey No. 128 Files of Registrar of Titles,
Ramsey County, with the original which was filed in this office this
7 day of November A.D. 1957 at 2:30 o'clock P.M.
and find the same to be a true and correct copy thereof.

ROBERT T. CARROLLS

Registrar of Titles

Deputy.


I hereby certify that in accordance with the provision of Chapter 508, Minnesota Statutes of 1949 as amended, I have surveyed the following described tract of land in the County of Ramsey and State of Minnesota to-wit:
That part of Lot one (1), Section two (2), Township thirty (30), Range twenty-two (22) described as follows: Beginning at a point on the West line of said Lot one (1) distant one thousand two hundred thirty-five (1235) feet South of the Northwest corner of said Lot one (1); thence running South (bearing South) on said West line, 284.44 feet; thence S. 63°46'40" E., 161.85 feet; thence on a curve to the right with a radius of 223.5 feet, delta angle 22°45'; thence S. 41°01'40" E., 113.3 feet; thence on a curve to the right with a radius of 543.69 feet, delta angle 30°39'; thence S. 10°22'40" E., 131.39 feet; thence on a curve to the left with a radius of 80 feet, delta angle 56°10'20"; thence S. 66°33' E., 236.73 feet; thence on a curve to the left with a radius of 70 feet, delta angle 118°32'30"; thence N. 5°05'30" W., 110.75 feet; thence N. 86°39' E. to the shore of Bald Eagle Lake; thence North-erly along the shore of Bald Eagle Lake to an intersection with a line running Southeast from afore described point of beginning at an angle of seventy-six degrees, thirty minutes (76°30') to said West line of Lot one (1); thence Northwest (N. 76°30' W.) to said point of beginning.

Also all that part of the Northeast quarter of Northeast quarter (N.E. 1/4 of N.E. 1/4) of Section three (3), Township thirty (30), Range twenty-two (22) described as follows: Beginning at a point on the East line of said Section three (3) distant one thousand two hundred thirty-five (1235) feet South of the Northeast corner thereof; thence running South (bearing South) on said East line, 284.44 feet; thence N. 41°00' W. to the center line of Bald Eagle Boulevard West; thence Northeasterly on said center line to an intersection with a line running N. 76°30' W. from afore described point of beginning; thence S. 76°30' E., 0.55 feet to said point of beginning; said center line being described as follows: Beginning at a point on said East line distant 1220.5 feet South of said Northeast corner; thence Southwesterly on a curve to the right with a radius of 193.18 feet, delta angle 64°06'10" to afore described line running N. 41°00' W.

That the survey shown herein is a correct delineation of said survey.

Oct. 12, A. D. 1957.

R. C. Wolfgram
Registered Land Surveyor
Minn. Certif. No. 1340

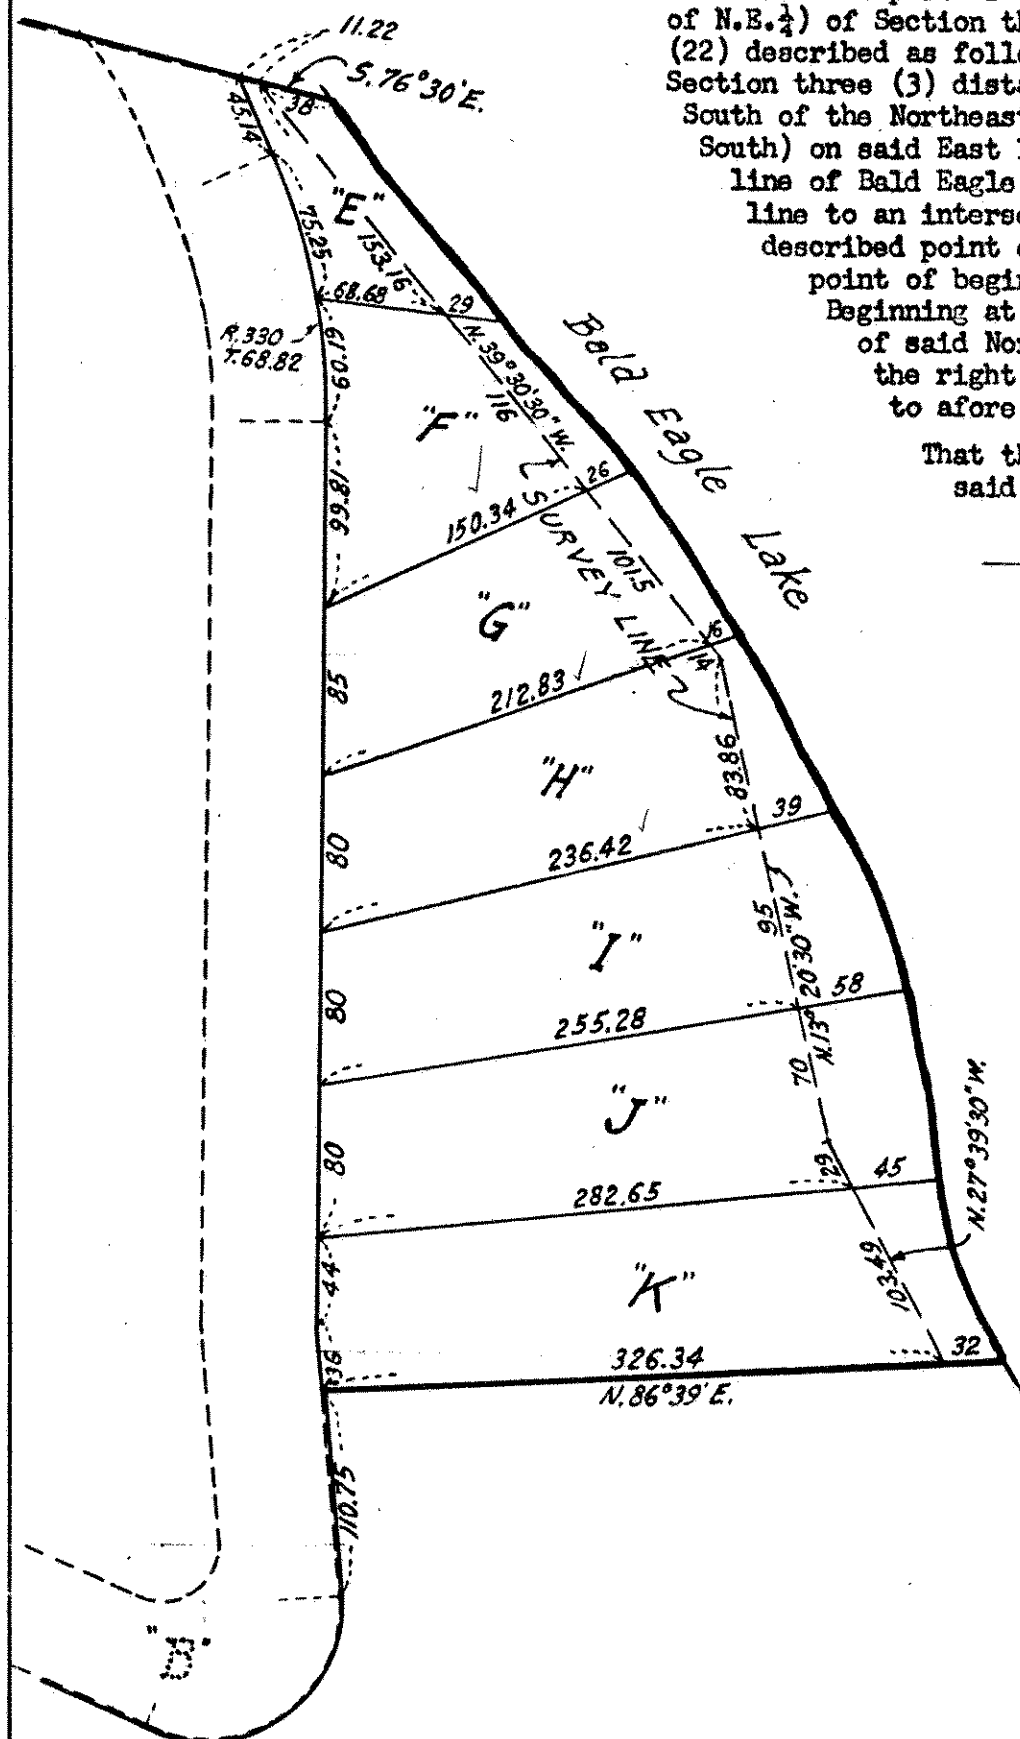

SCALE - 1 INCH = 100 FEET