

REGISTERED LAND SURVEY NO. 386796

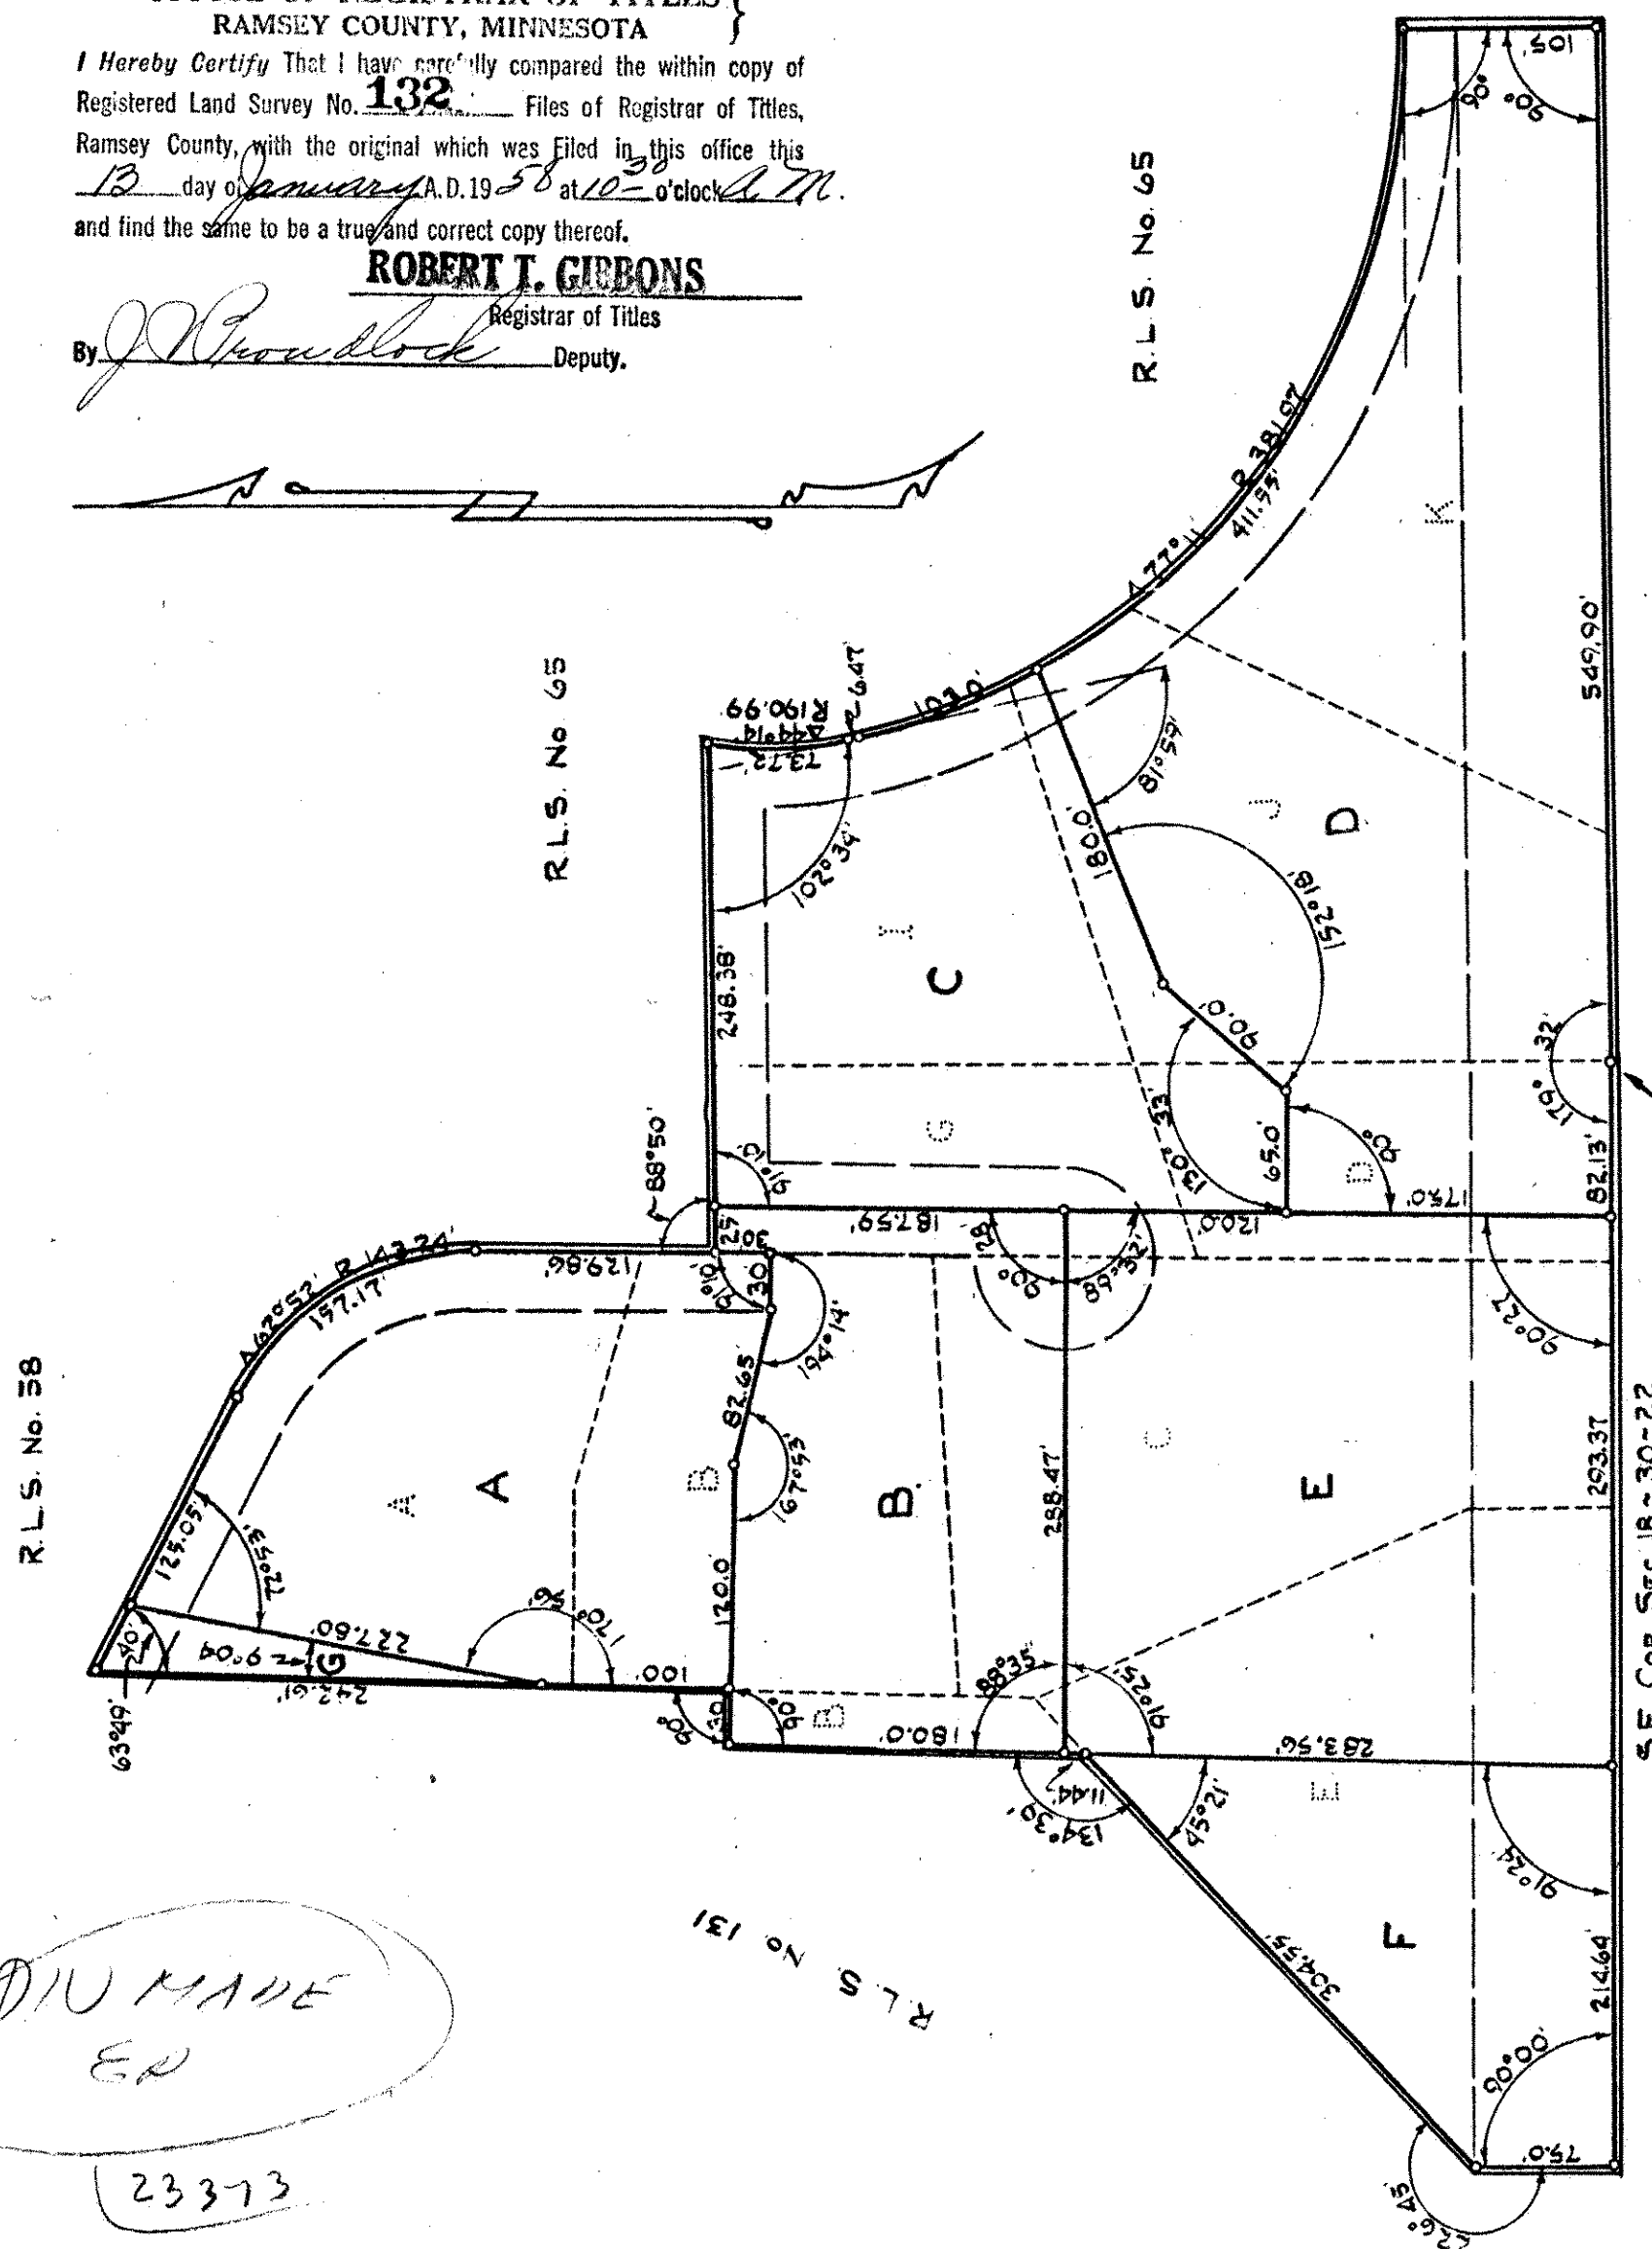
DUPLICATE

OFFICE OF REGISTRAR OF TITLES
RAMSEY COUNTY, MINNESOTA

I Hereby Certify That I have carefully compared the within copy of
Registered Land Survey No. 132 Files of Registrar of Titles,
Ramsey County, with the original which was filed in this office this
18 day of January A.D. 1958 at 10:30 o'clock A.M.
and find the same to be a true and correct copy thereof.

ROBERT T. GIBBONS

Registrar of Titles

By J. H. Woodstock Deputy.

I hereby certify that in accordance with the provisions of Chapter 508, Minnesota Statutes of 1949 as amended, I have surveyed the following described tract of land in the County of Ramsey, State of Minnesota to wit: Tracts I, J, and K of Registered Land Survey No. 65, Tracts A, B, C, D, E and G of Registered Land Survey No. 100, and Tract B of Registered Land Survey No. 131. That the survey shown herein is a correct delineation of said survey.

Scale 1" = 100'

o indicates iron monuments

This 3rd day of January 1958
James V. Keith
Registered Land Surveyor No. 5332