

REGISTERED LAND SURVEY No. 136
388163 DUPLICATE


OFFICE OF REGISTRAR OF TITLES
 RAMSEY COUNTY, MINNESOTA

I Hereby Certify That I have carefully compared the within copy of
 Registered Land Survey No. 136 Files of Registrar of Titles,
 Ramsey County, with the original which was filed in this office this
11 day of March A.D. 1958 at 8:20 o'clock A.M.
 and find the same to be a true and correct copy thereof.

ROBERT L. GIBBONS

Registrar of Titles

By J. P. Brock Deputy.

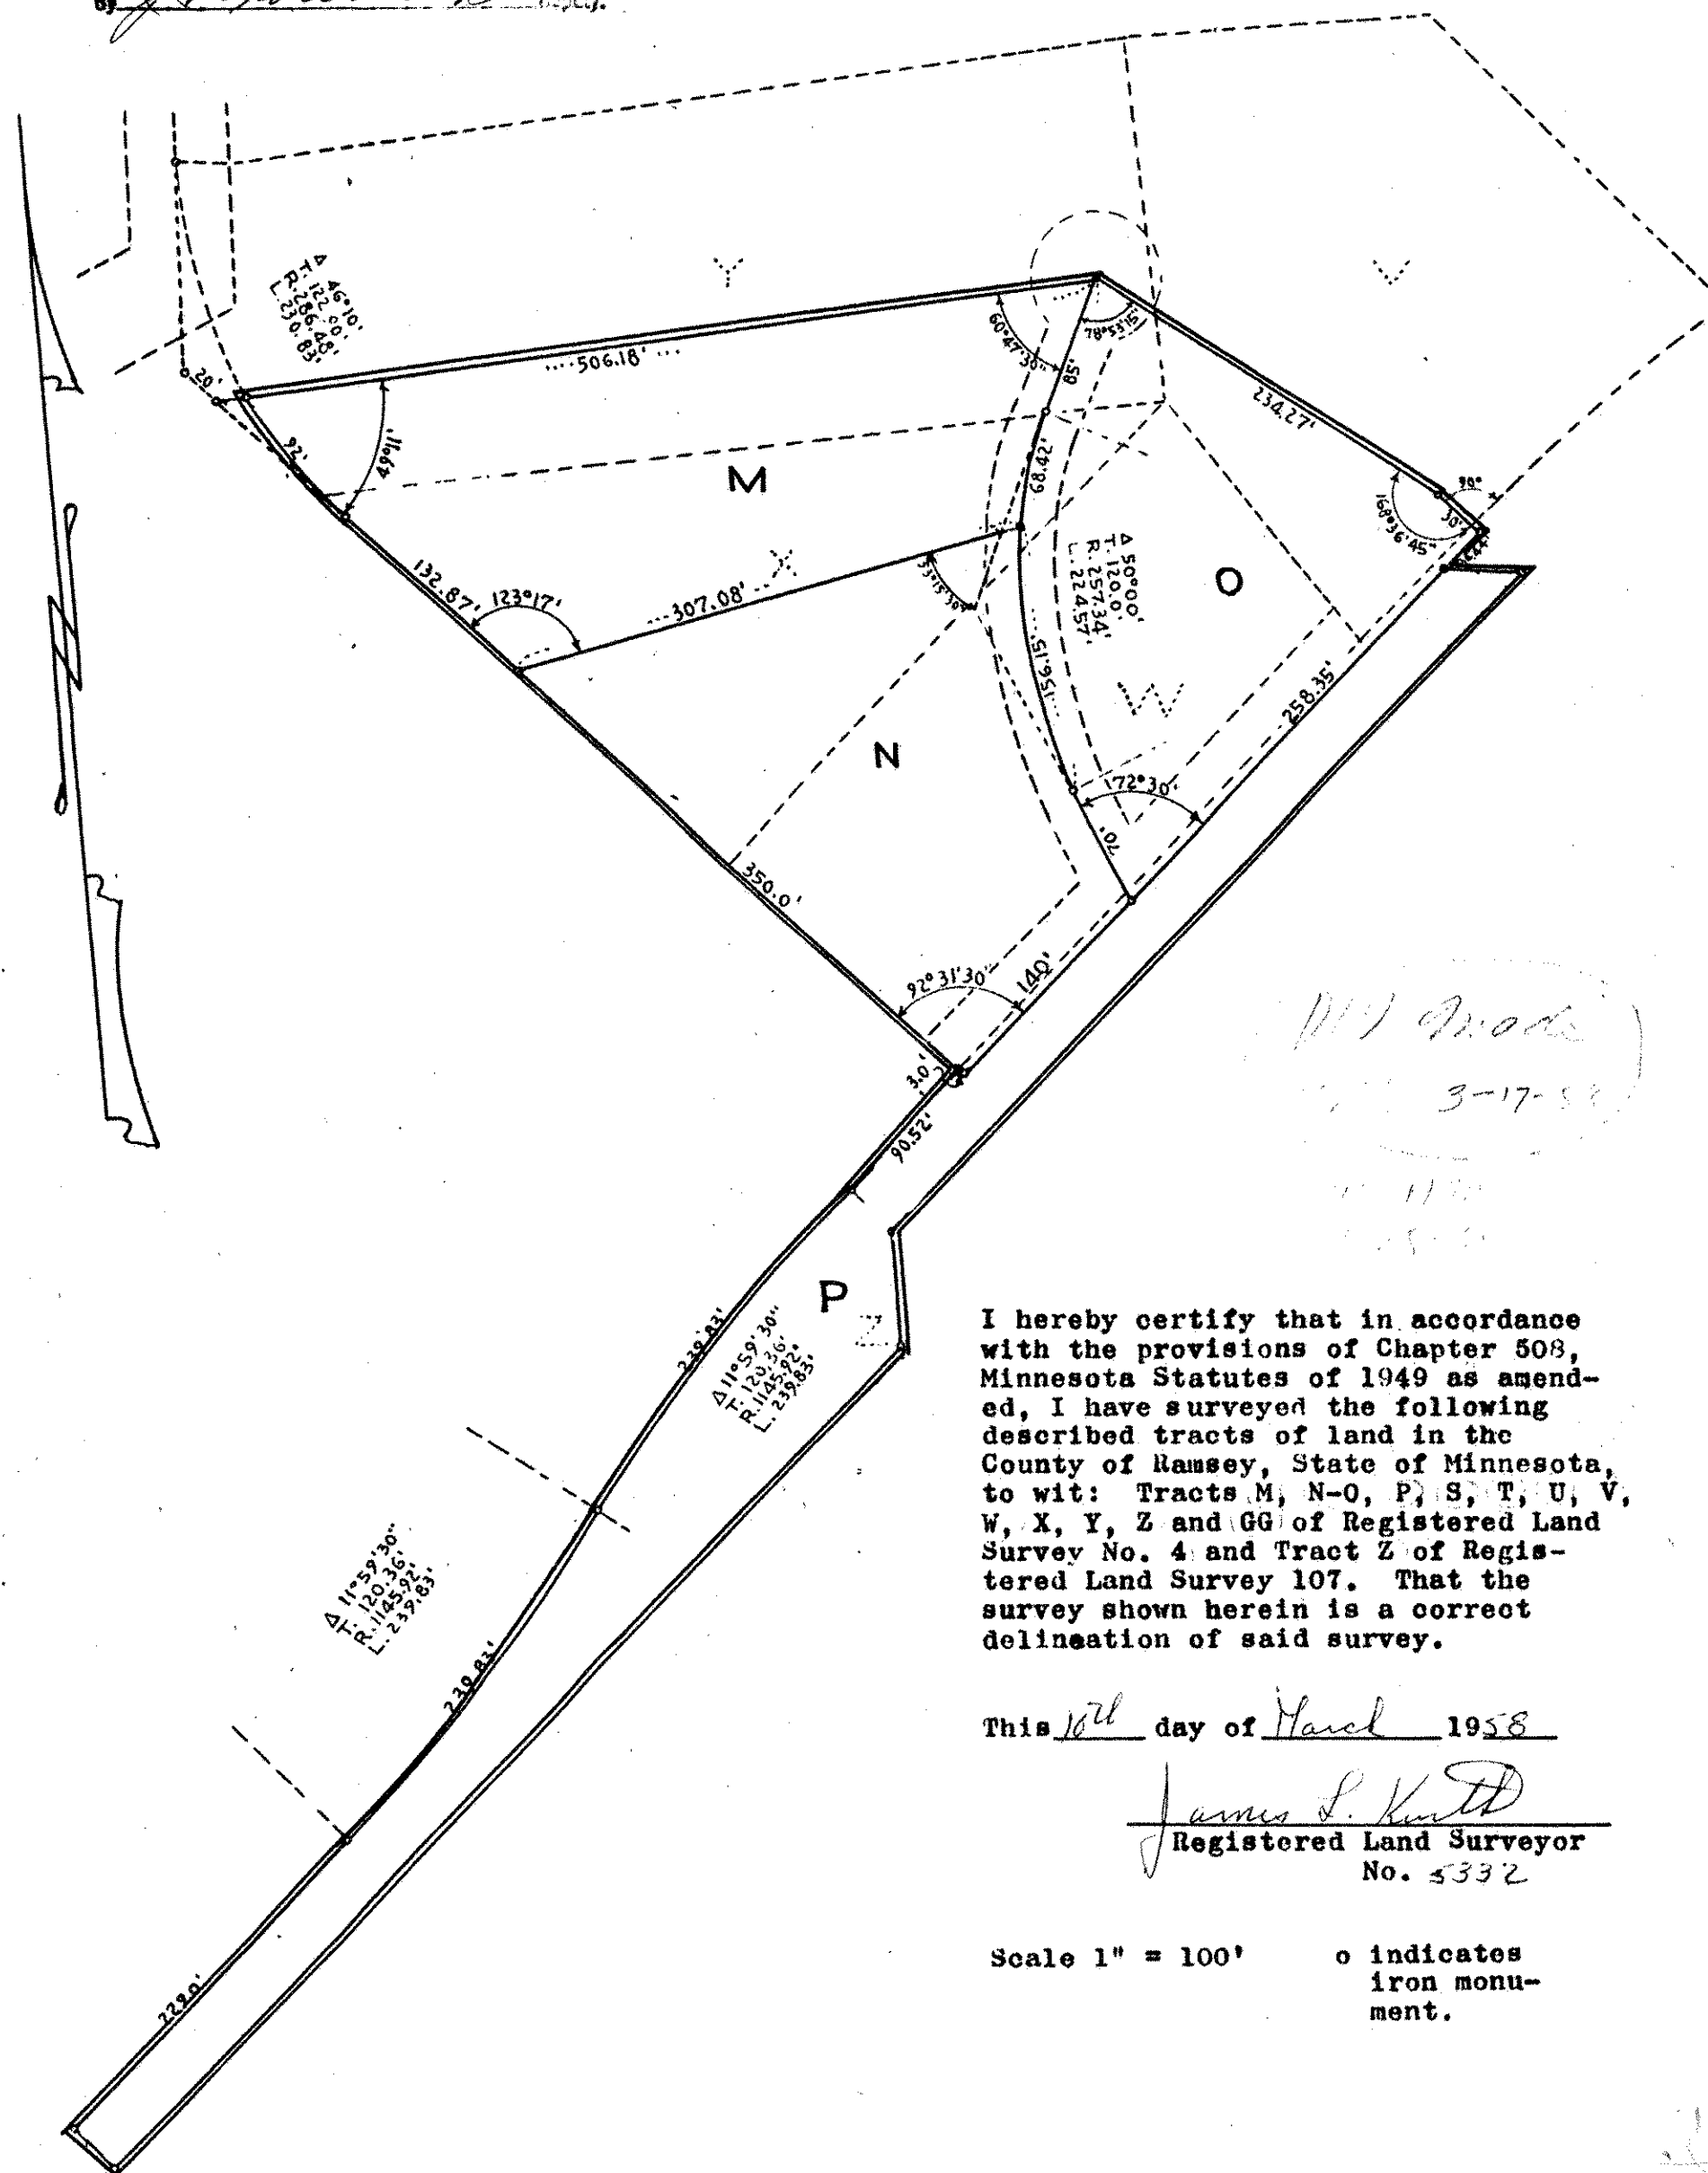


I hereby certify that in accordance
 with the provisions of Chapter 508,
 Minnesota Statutes of 1949 as amend-
 ed, I have surveyed the following
 described tracts of land in the
 County of Ramsey, State of Minnesota,
 to wit: Tracts M, N-O, P, S, T, U, V,
 W, X, Y, Z and GG of Registered Land
 Survey No. 4 and Tract Z of Regis-
 tered Land Survey 107. That the
 survey shown herein is a correct
 delineation of said survey.

This 10th day of March 1958

James S. Kuntz
 Registered Land Surveyor
 No. 5332

Scale 1" = 100'

o indicates
 iron monu-
 ment.

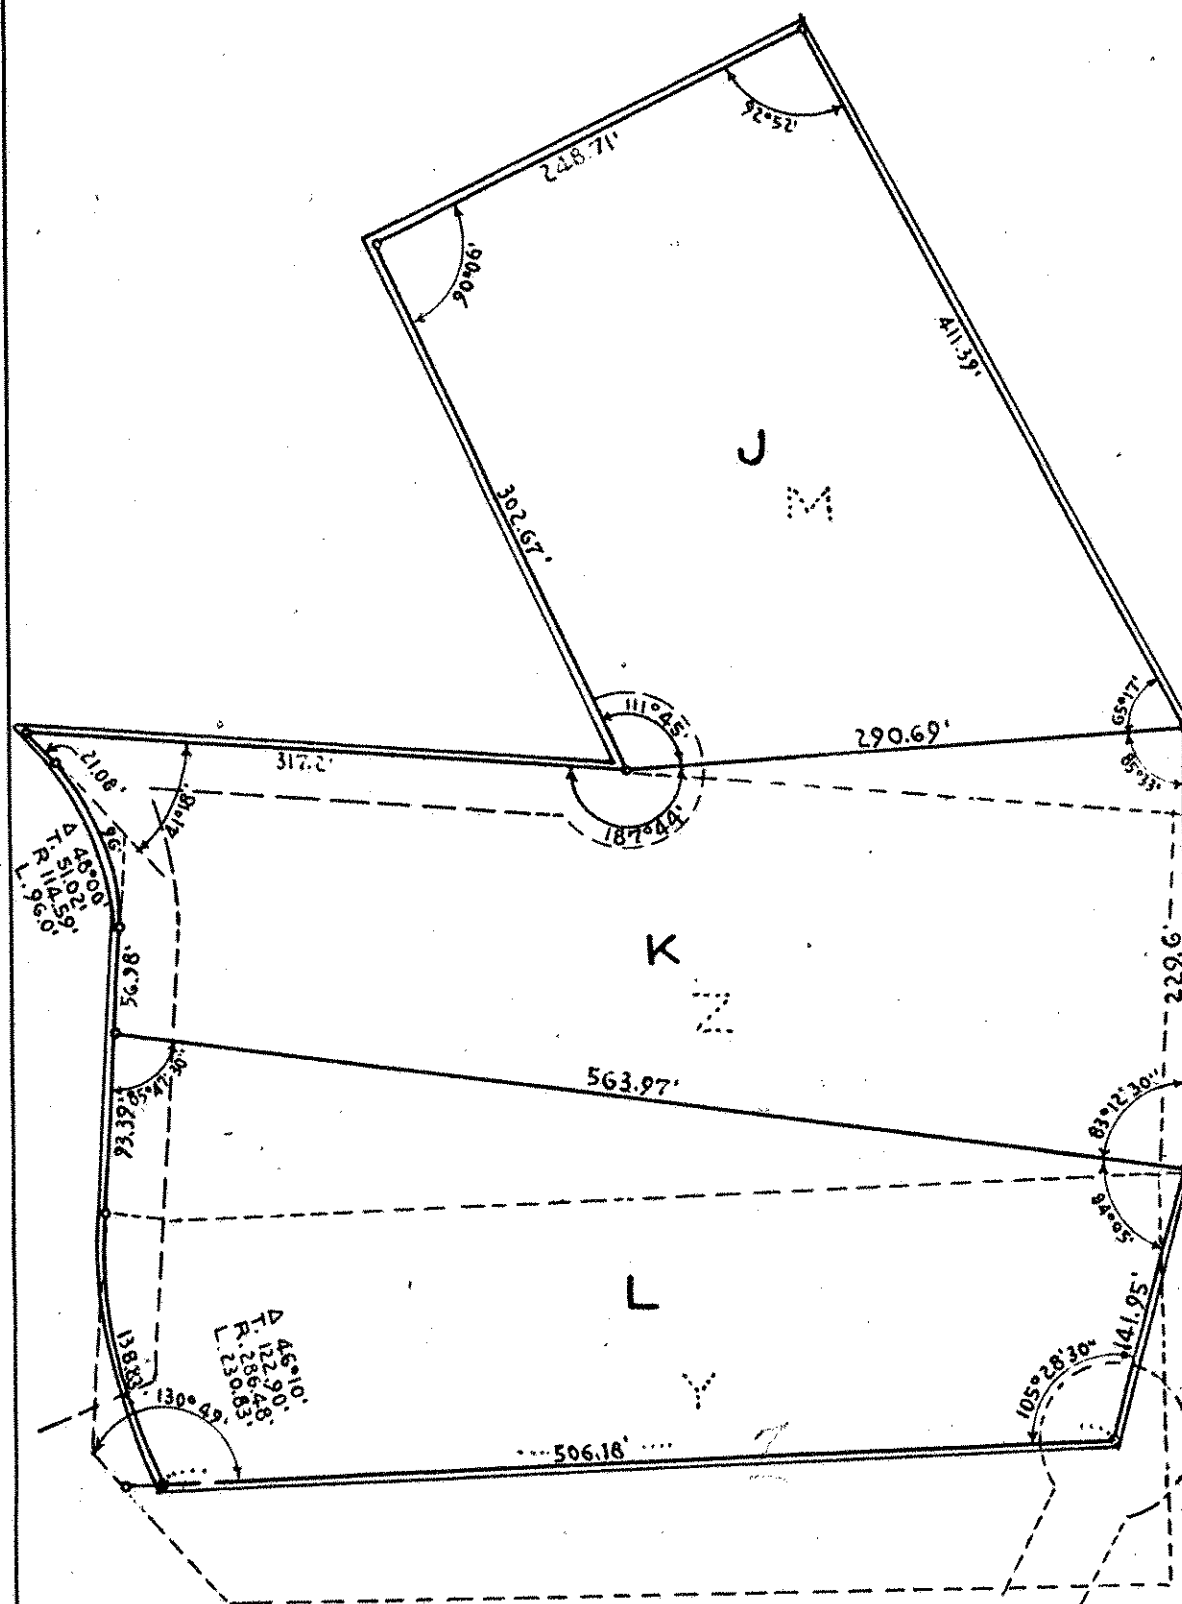

DIV MADE
 ON 11th
 11th 58 AM

OFFICE OF THE REGISTRAR OF TITLES
 RAMSEY COUNTY, MINNESOTA
 I Heroby Certify That I have carefully compared the within copy of
 Registered Land Survey No. **136** Files of Registrar of Titles,
 Ramsey County, with the original which was filed in this office this
11 day of March A.D. 1958 at 8³⁰ o'clock AM.
 and find the same to be a true and correct copy thereof.
ROBERT T. GIBBONS
 Registrar of Titles
 By J. M. Cronlock Deputy.

REGISTERED LAND SURVEY No. 136
388163 DUPLICATE

OFFICE OF REGISTRAR OF TITLES
RAMSEY COUNTY, MINNESOTA

I Heroby Certify That I have carefully compared the within copy of
Registered Land Survey No. 136 File of Registrar of Titles,
Ramsey County, with the original which was filed in this office this
11 day of March, A.D. 1958 at 8:30 o'clock A.M.
and find the same to be a true and correct copy thereof.

ROBERT T. GIBBONS

Registrar of Titles

By *J. H. Poudlock* Deputy.

