

REGISTERED LAND SURVEY NO. 139 390335

DUPLICATE

OFFICE OF REGISTRAR OF TITLES
RAMSEY COUNTY, MINNESOTA
I Hereby Certify That I have carefully compared the within copy of
Registered Land Survey No. **139** Files of Registrar of Titles,
Ramsey County, with the original which was filed in this office this
20 day of May A.D. 1958 at 12 o'clock P.M.
and find the same to be a true and correct copy thereof.

ROBERT T. GIBBONS

Registrar of Titles

By *J. P. Paudlock* Deputy.


OLD CODE
86010
701
29

NEW CODE
86504

Hereby certify that in accordance with the provision of Chapter 508, Minnesota
Statutes of 1949 as amended, I have surveyed the following described tract of land
in the County of Ramsey and State of Minnesota to wit: Except the East 808.5 ft.
All that part of the N. 1/2 of the NW 1/4 of Sec. 10, Twp. 29, Rge. 23, lying
Easterly of original Snelling Ave. and Northerly of the N. Line of Weinholzer's Add.,
proceeding Westerly to original Snelling Ave. and Southerly of a line described as
follows: Commencing at a point on the North line of said Sec. 10, Twp. 29, Rge. 23,
808.50 feet West of the N.E. corner of the NW 1/4 of said Sec. 10, Twp. 29, Rge. 23,
Southerly and parallel with the North and South quarter line to the South line
of the Northern Pacific Railway Co., right of way for a point of beginning, thence
South on the same line a distance 240.50 feet, thence in a westerly direction
towards a point located on the West line of Sec. 10, Twp. 29, Rge. 23, of the
South line of the Northern Pacific Railway Co., right of way a distance of
790.9 feet, thence Northerly at right angles a distance of 70 feet, thence
Westerly at right angles a distance of 300 feet, thence Southerly at right
angles a distance of 70 feet, thence Westerly at right angles to the
original Snelling Ave., according to the plot thereof filed of record in
the office of the Registrar of Titles within and for said County.
That the survey shown is a correct delineation of said Survey.
Dated Oct 25-1957

Min. Reg. Surveyor No 931
W. J. Bretschneider

1/2 Sec. 10, Twp. 29, R. 23

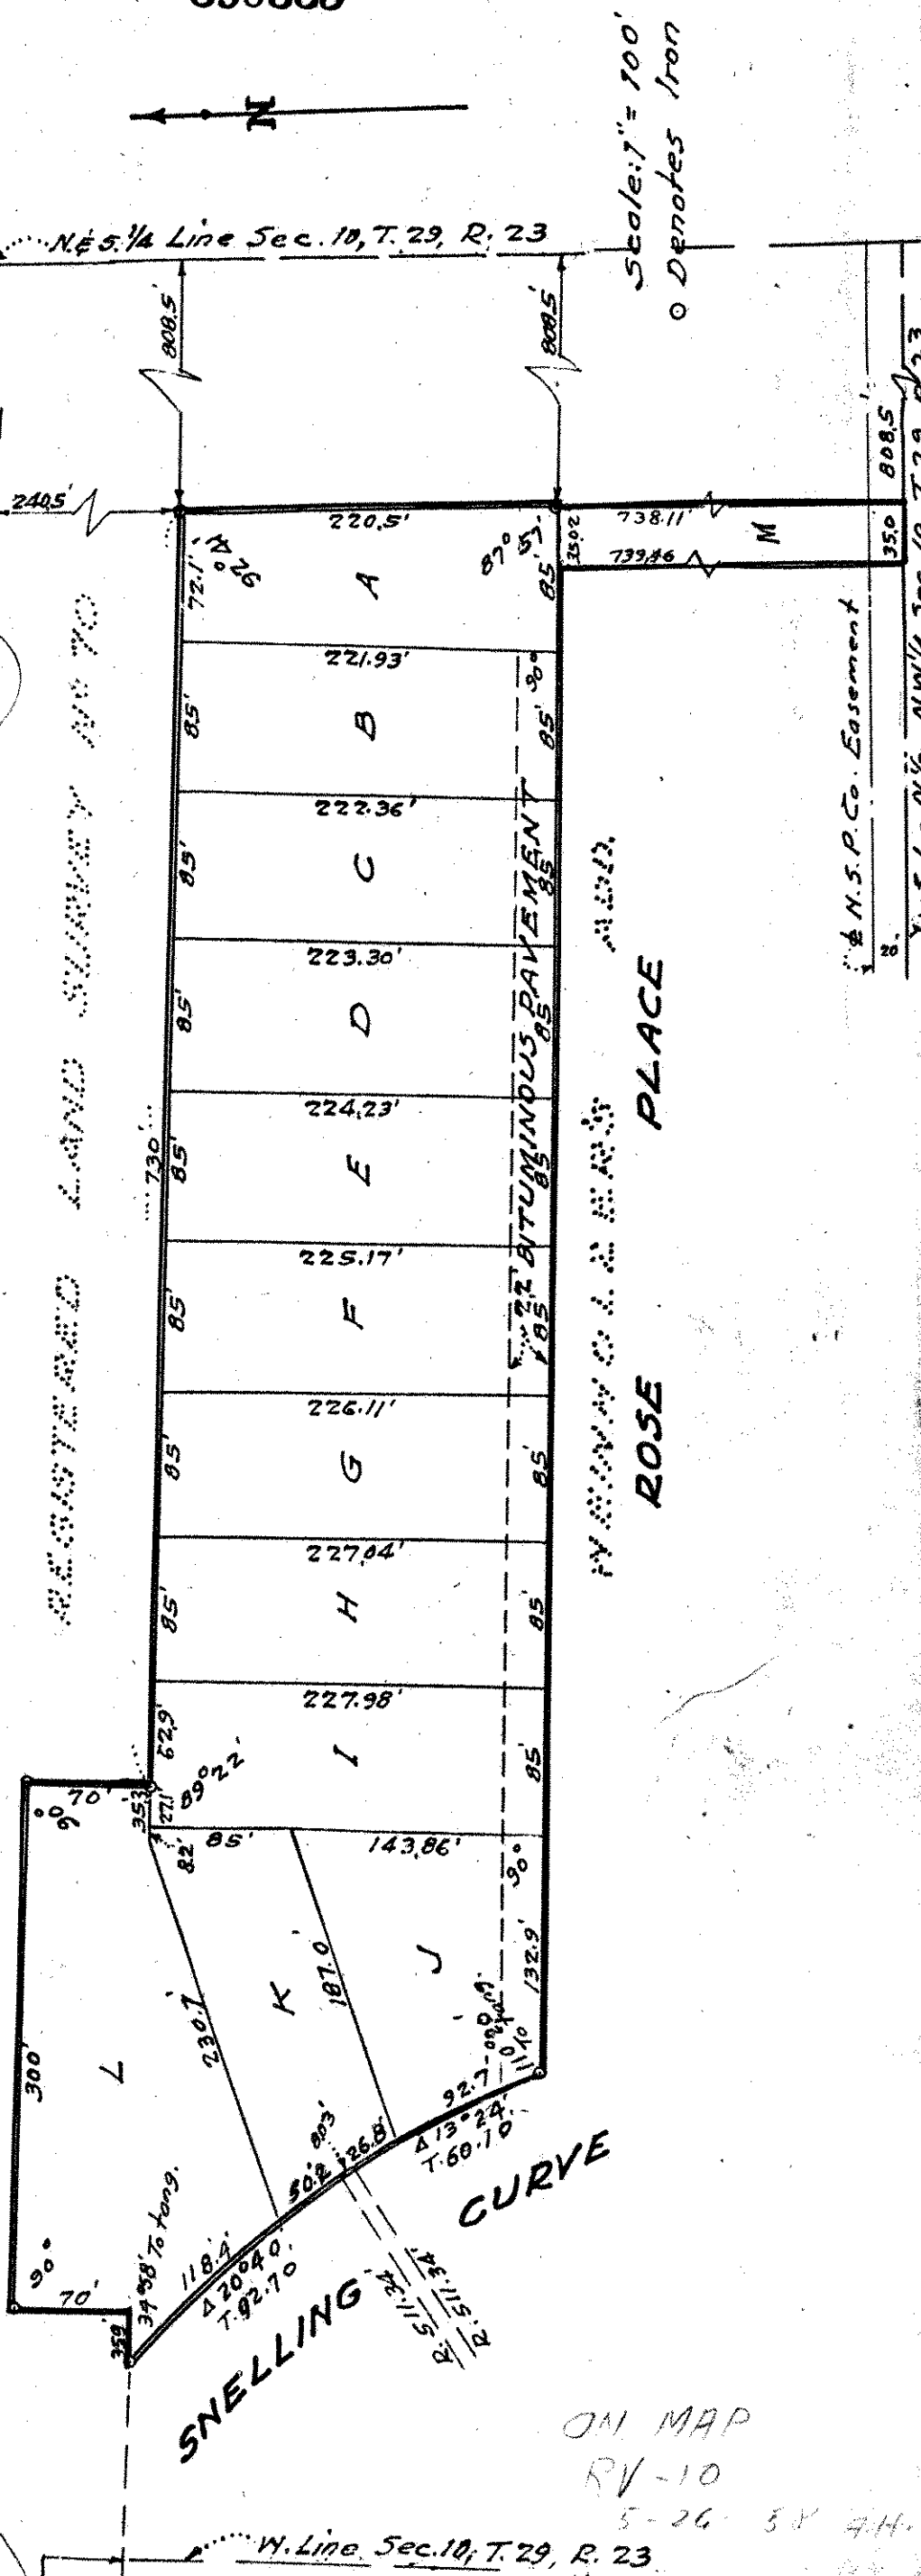

DIV. WRITTEN
SP 6-23-58