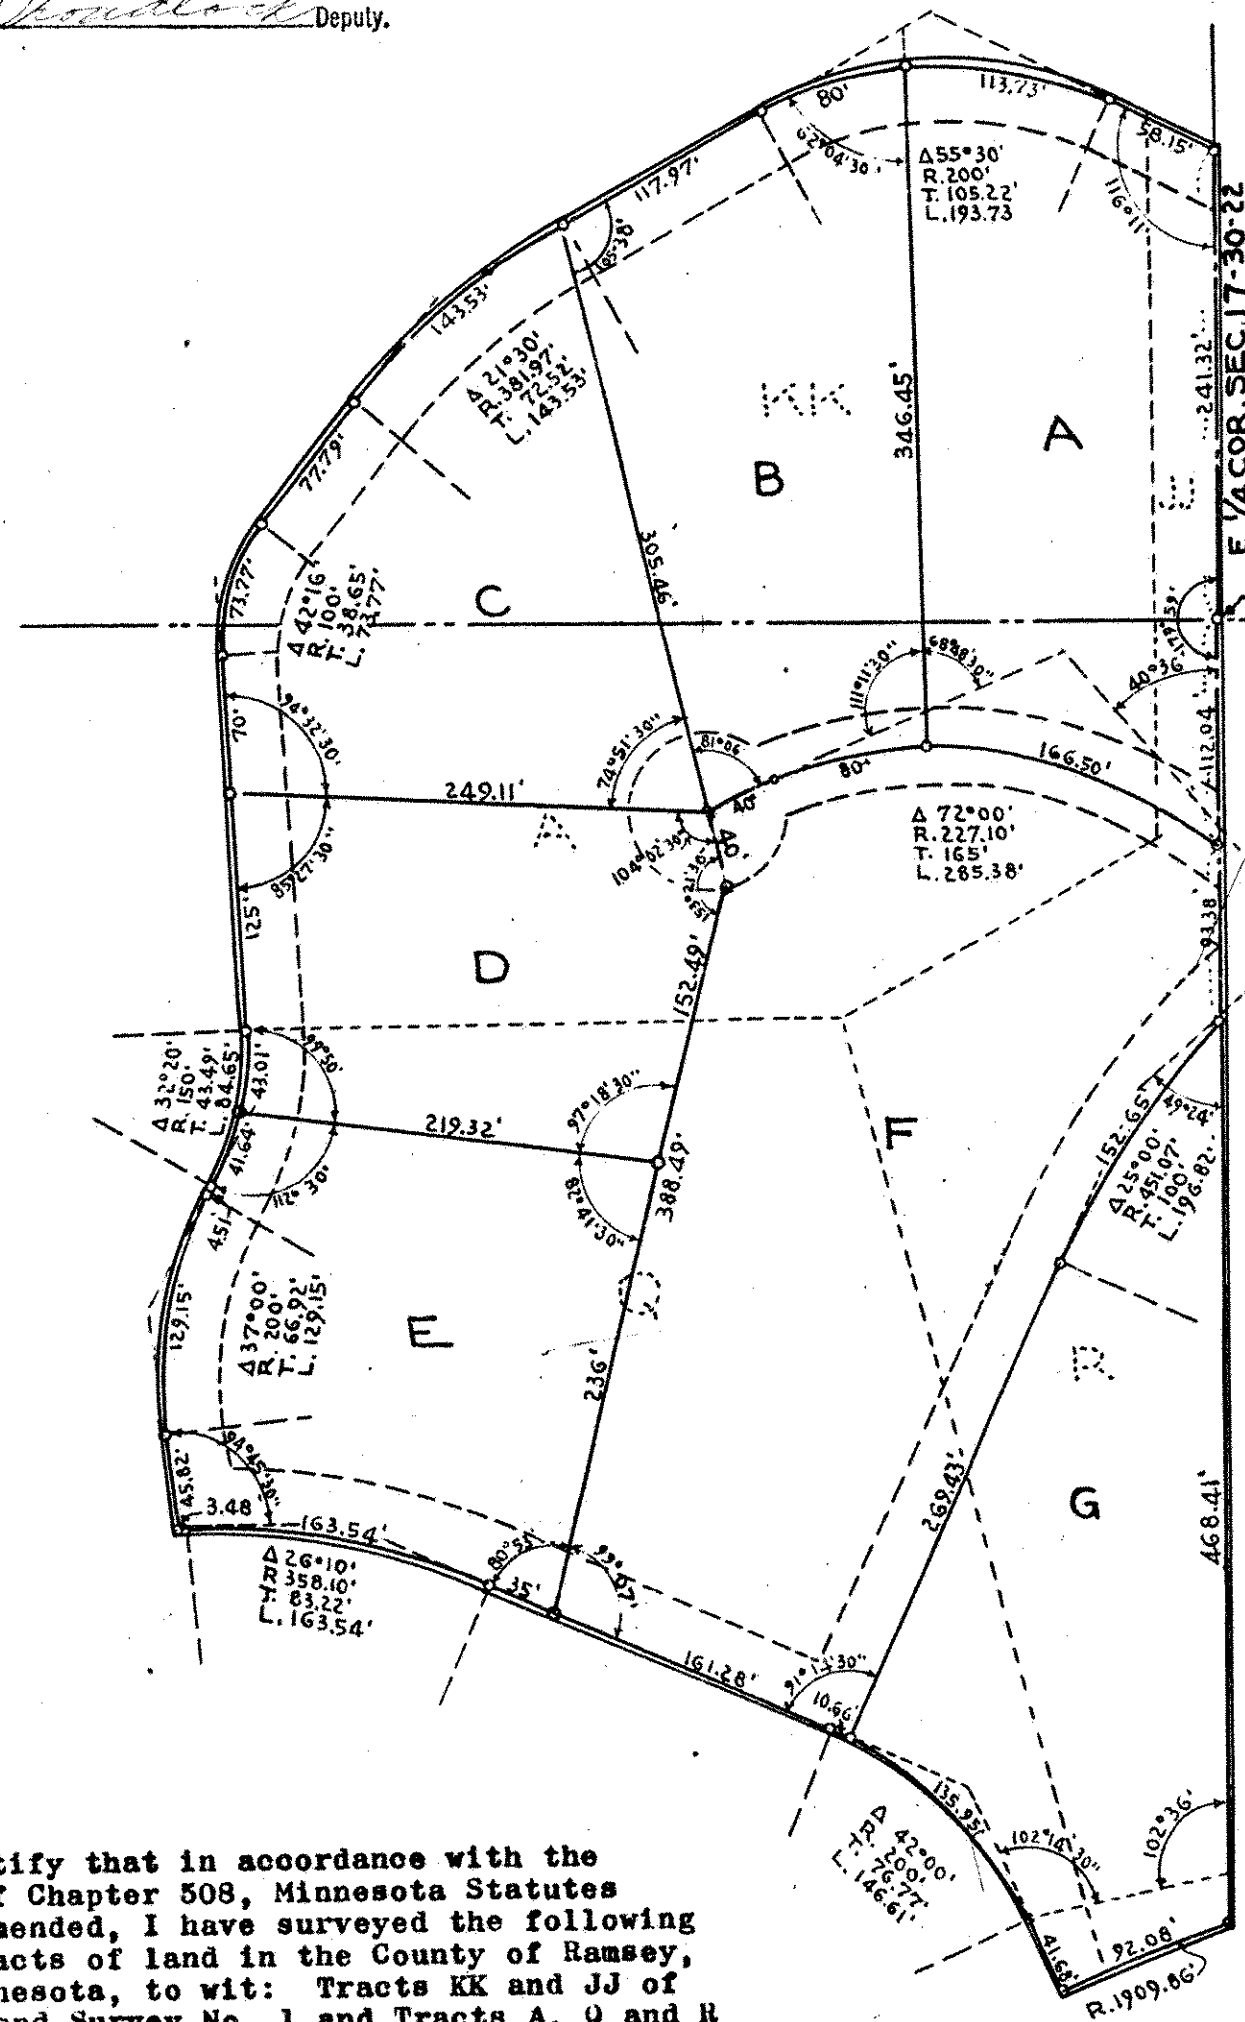


OFFICE OF REGISTRAR OF TITLES
RAMSEY COUNTY, MINNESOTA

I hereby Certify That I have carefully compared the within copy of
Registered Land Survey No. 143 Files of Registrar of Titles,
Ramsey County, with the original which was Filed in this office this
29 day of September 1958 at 12 o'clock PM
and find the same to be a true and correct copy thereof.

ROBERT T. GIBBONS

Registrar of Titles

By J. W. Woodcock Deputy.

I hereby certify that in accordance with the provisions of Chapter 508, Minnesota Statutes of 1949 as amended, I have surveyed the following described tracts of land in the County of Ramsey, State of Minnesota, to wit: Tracts KK and JJ of Registered Land Survey No. 1 and Tracts A, Q and R of Registered Land Survey No. 4. That the survey shown herein is a correct delineation of said survey.

This 19th day of September 1958

Robert M. Henderson
Registered Land Surveyor
No. 5735

Scale 1" = 100'

o indicates iron monument

in Made
124909

ON 11/11/58

17 1-6 59
A.H.