


RAMSEY COUNTY, MINNESOTA

146

**ROBERT T. GIBBONS**

## Registrar of Titles

By H. W. Groncllock Deputy.

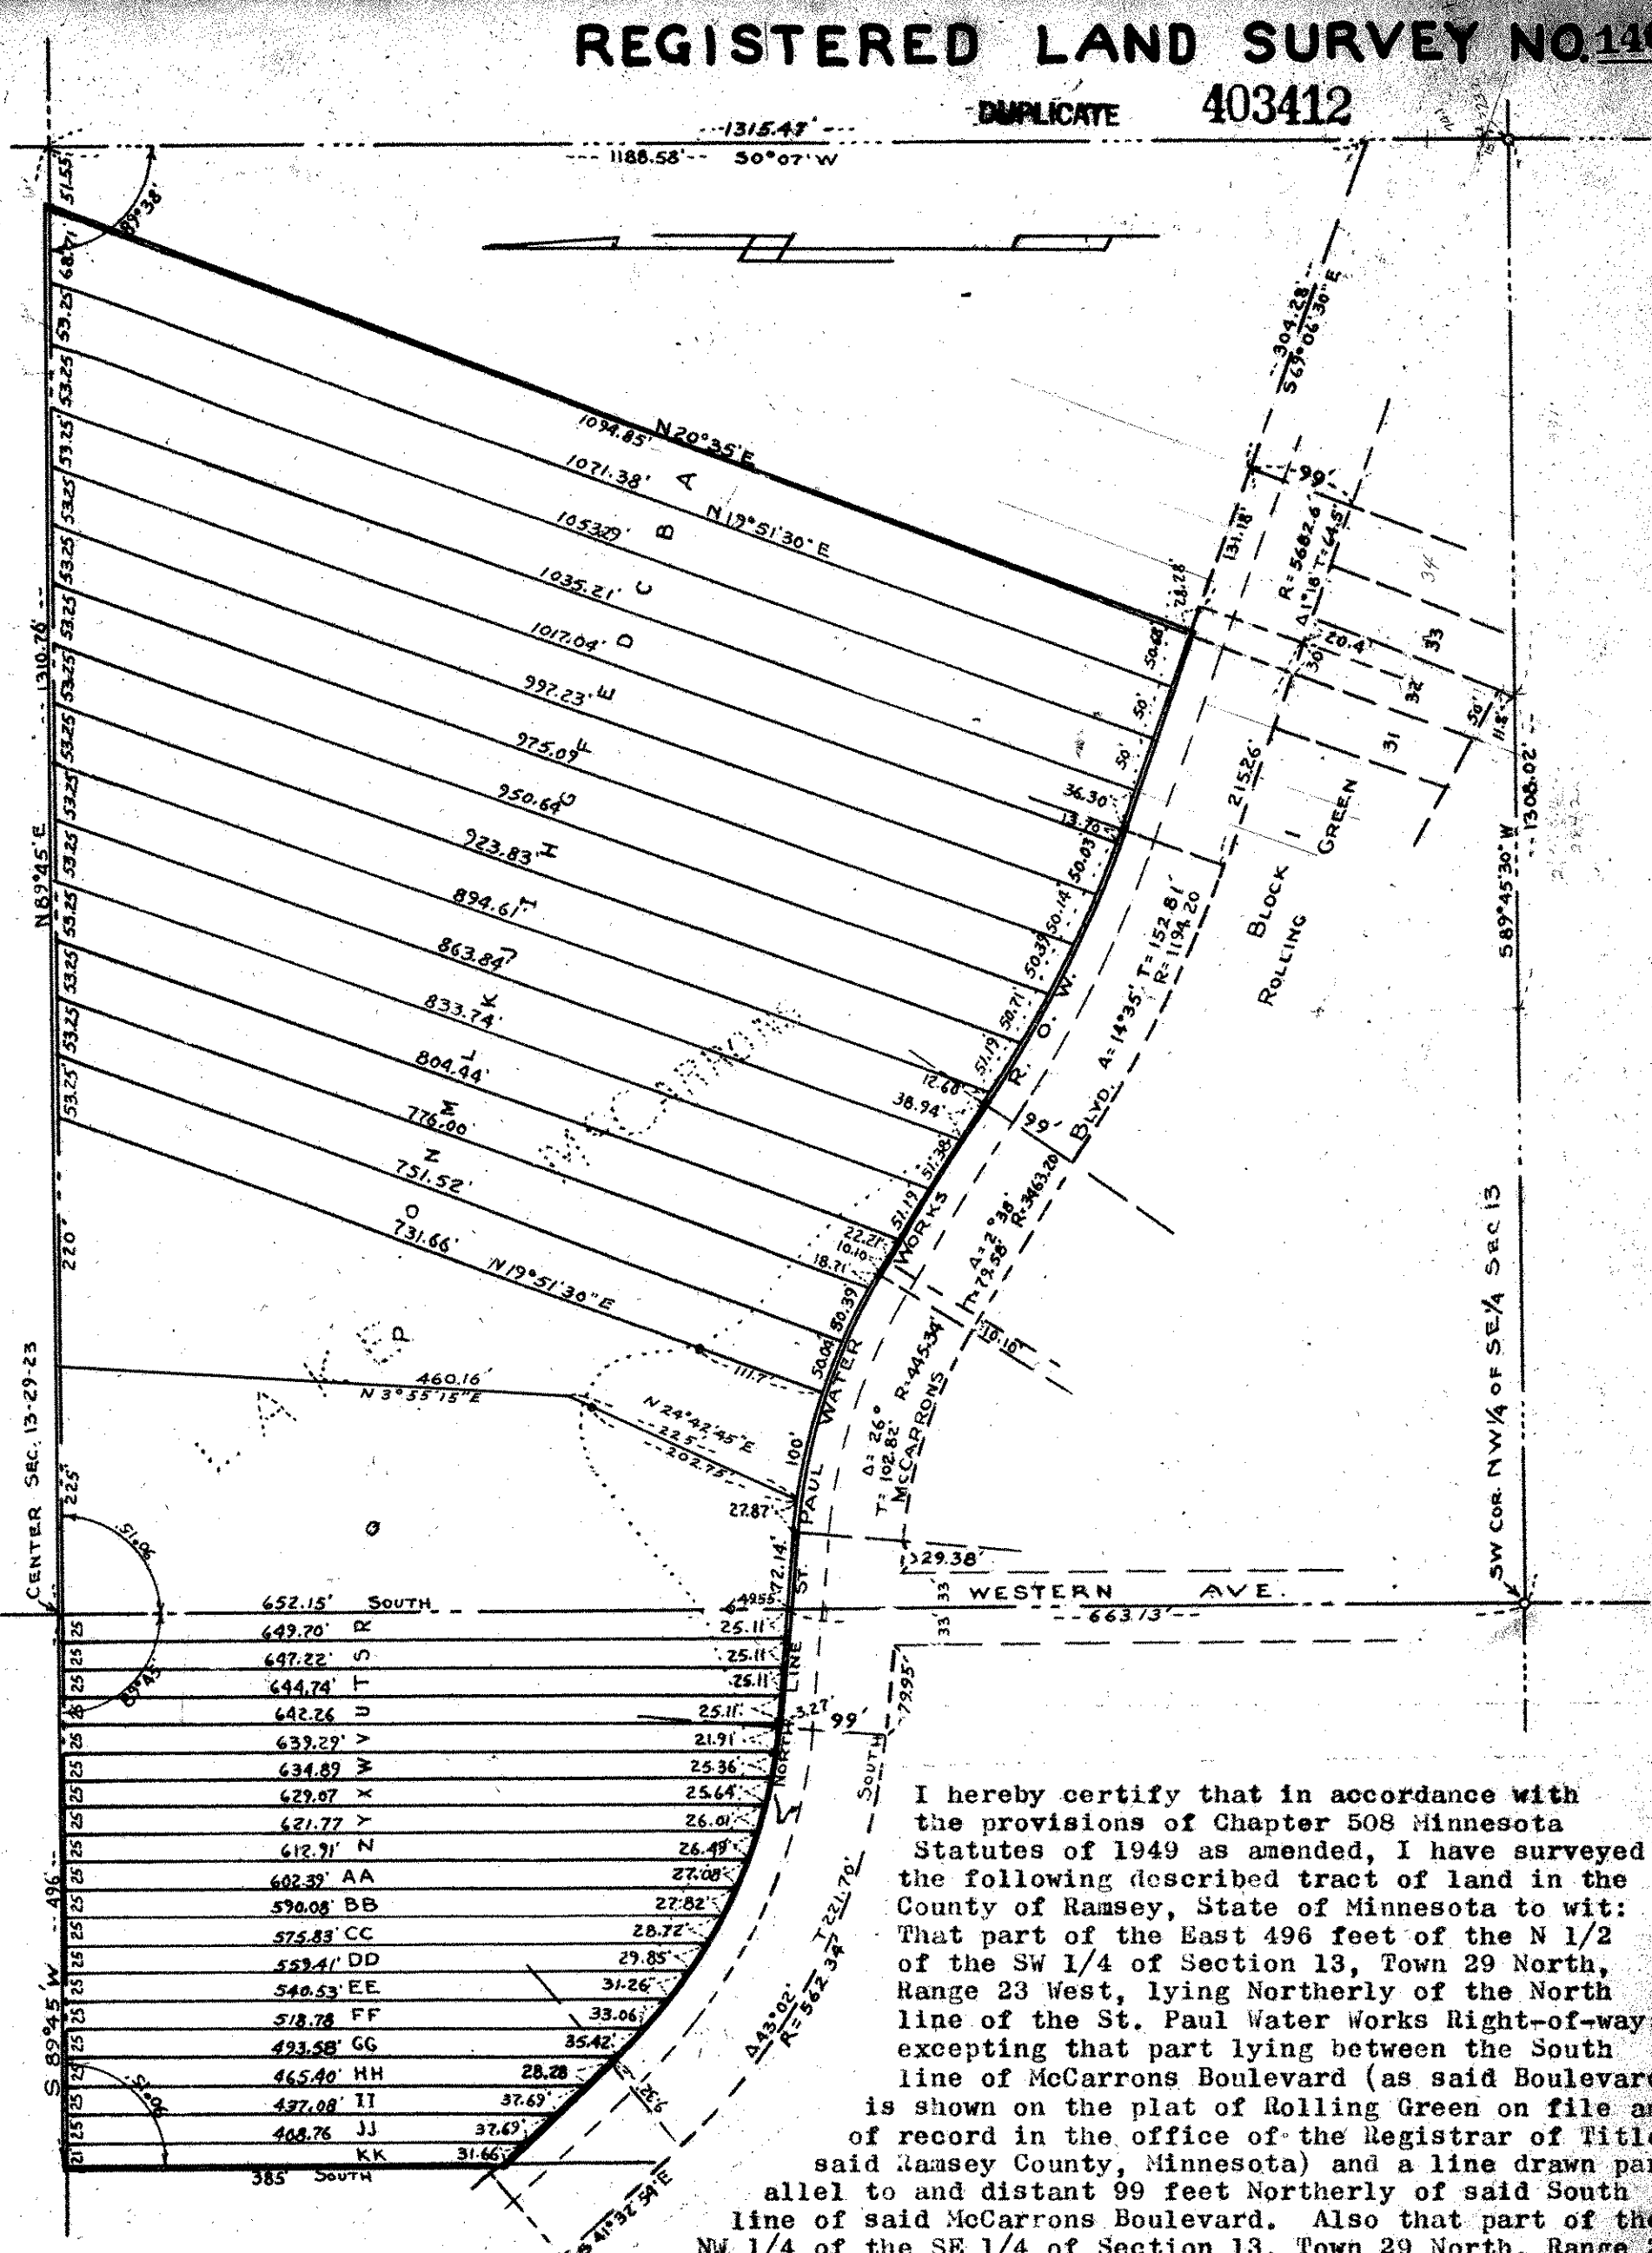

This 17th day of March 1959.

Scale 1" = 150'

0 indicates iron monument

DIV # 25589  
ON MAP RV-13

*Donald E. Carly*  
Registered Surveyor No. 3527