

OFFICE OF REGISTRAR OF TITLES
RAMSEY COUNTY, MINNESOTA

I Hereby Certify That I have carefully compared the within copy of
Registered Land Survey No. **148** Files of Registrar of Titles,
Ramsey County, with the original which was Filed in this office this
2nd day of June A.D. 1959 at 12:30 o'clock P.M.
and find the same to be a true and correct copy thereof.


ROBERT T. GIBBONS

Registrar of Titles

By J. M. Howard Deputy.

REGISTERED LAND SURVEY No **148**
DUPLICATE **404457**

N & S 1/4 Line Section 6-29-22 7

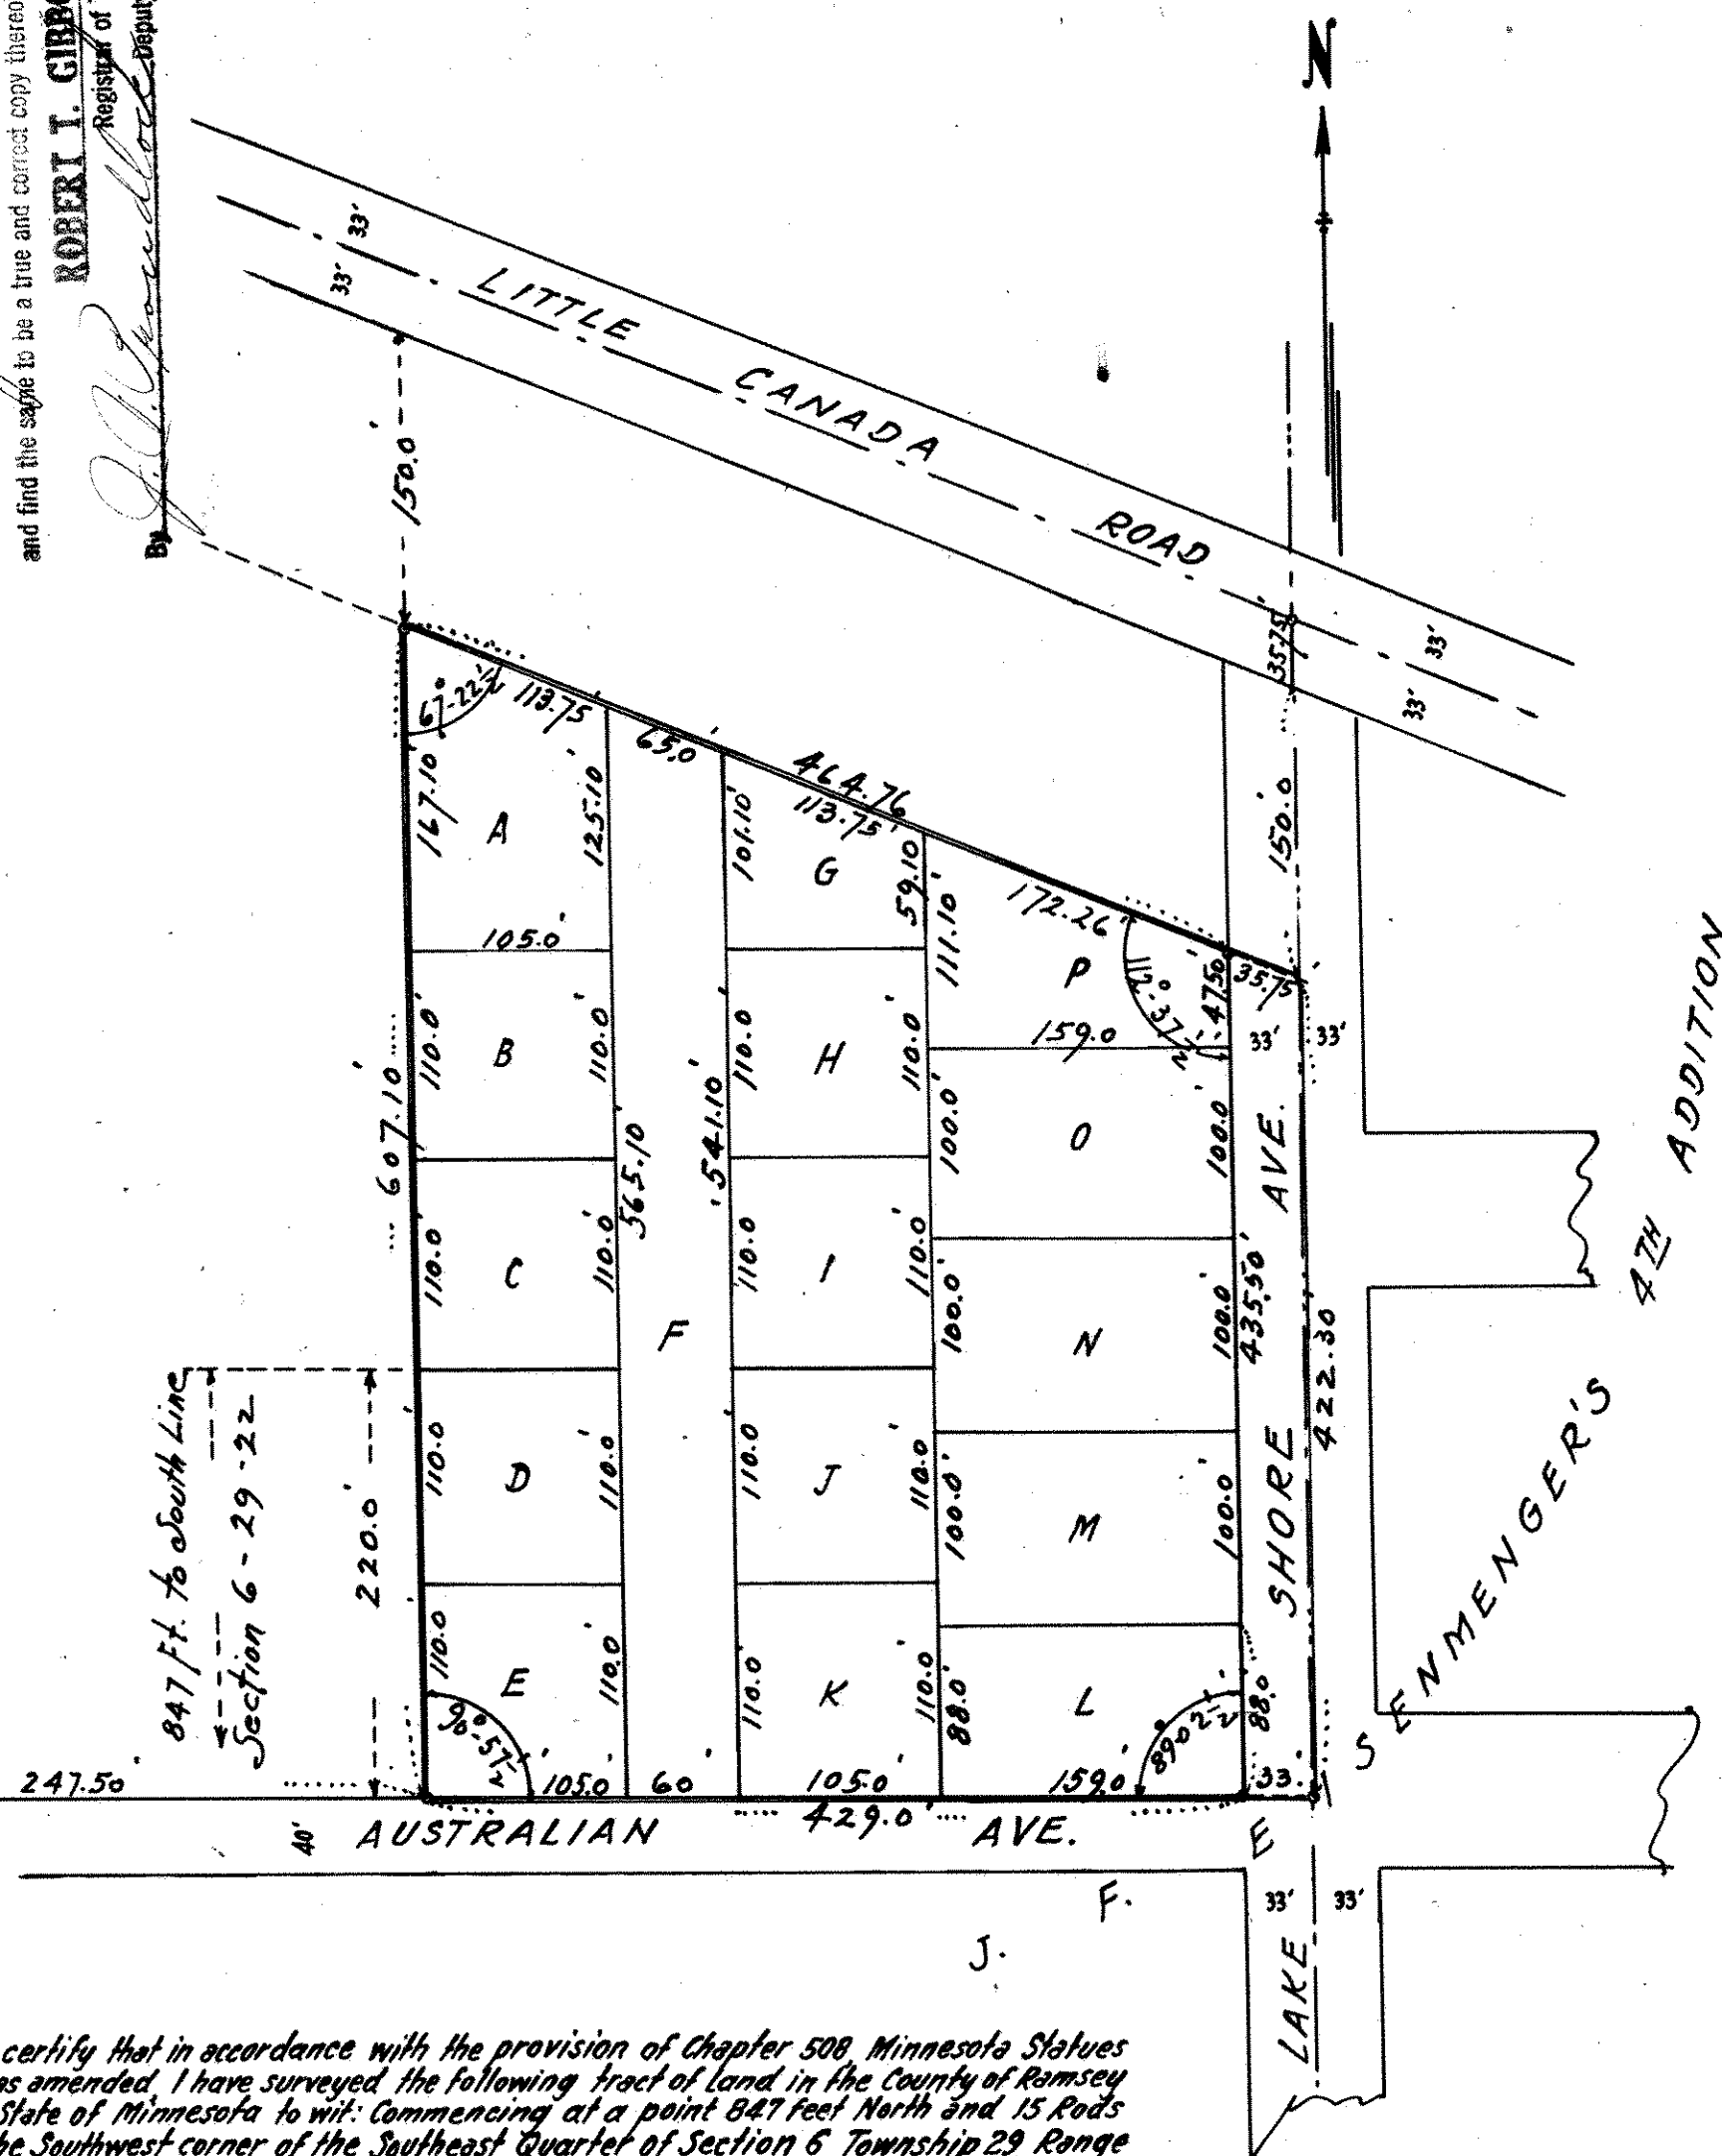

I hereby certify that in accordance with the provision of Chapter 508 Minnesota Statutes of 1949 as amended, I have surveyed the following tract of land in the County of Ramsey and the State of Minnesota to wit: Commencing at a point 847 feet North and 15 Rods east of the Southwest corner of the Southeast Quarter of Section 6 Township 29 Range 22; thence North to a point 150 feet due South of the Southerly line of the Kettle River Road (now Little Canada Road); thence Southeasterly parallel to said road 470 feet to the west line of Lake Shore Avenue; thence southerly on said west line to a point due east of point of beginning; thence west to beginning. Also the North 220 feet of the East 28 Rods of West 43 Rods of South 847 feet of Southeast Quarter of Section 6, Township 29 Range 22 according to the Government survey thereof, that the survey shown herein is a correct delineation of said Survey.

Dated: May 22nd 1959

SCALE: 1"=100'

J. F. Armstrong
Registered Land Surveyor
Minnesota License No 878

DIV # 25584

CAN MAP 1-29-22