

RECEIVED

AUG 12 2 45 PM '60

EUGENE A. MONICK  
COUNTY AUDITOR  
RAMSEY COUNTY, MINN.

OFFICE OF REGISTRAR OF TITLES  
RAMSEY COUNTY, MINNESOTA


I hereby certify that I have carefully compared the within copy of  
Registered Land Survey No. 173 Files of Registrar of Titles,  
Ramsey County, with the original which was filed in this office this  
12 day of Aug A.D. 1960 at 2 o'clock  
and find the same to be a true and correct copy thereof.

ROBERT T. GIBBONS

By D. H. Miller Registrar of Titles  
Deputy.

REGISTERED LAND SURVEY NO. 173

420235 DUPLICATE

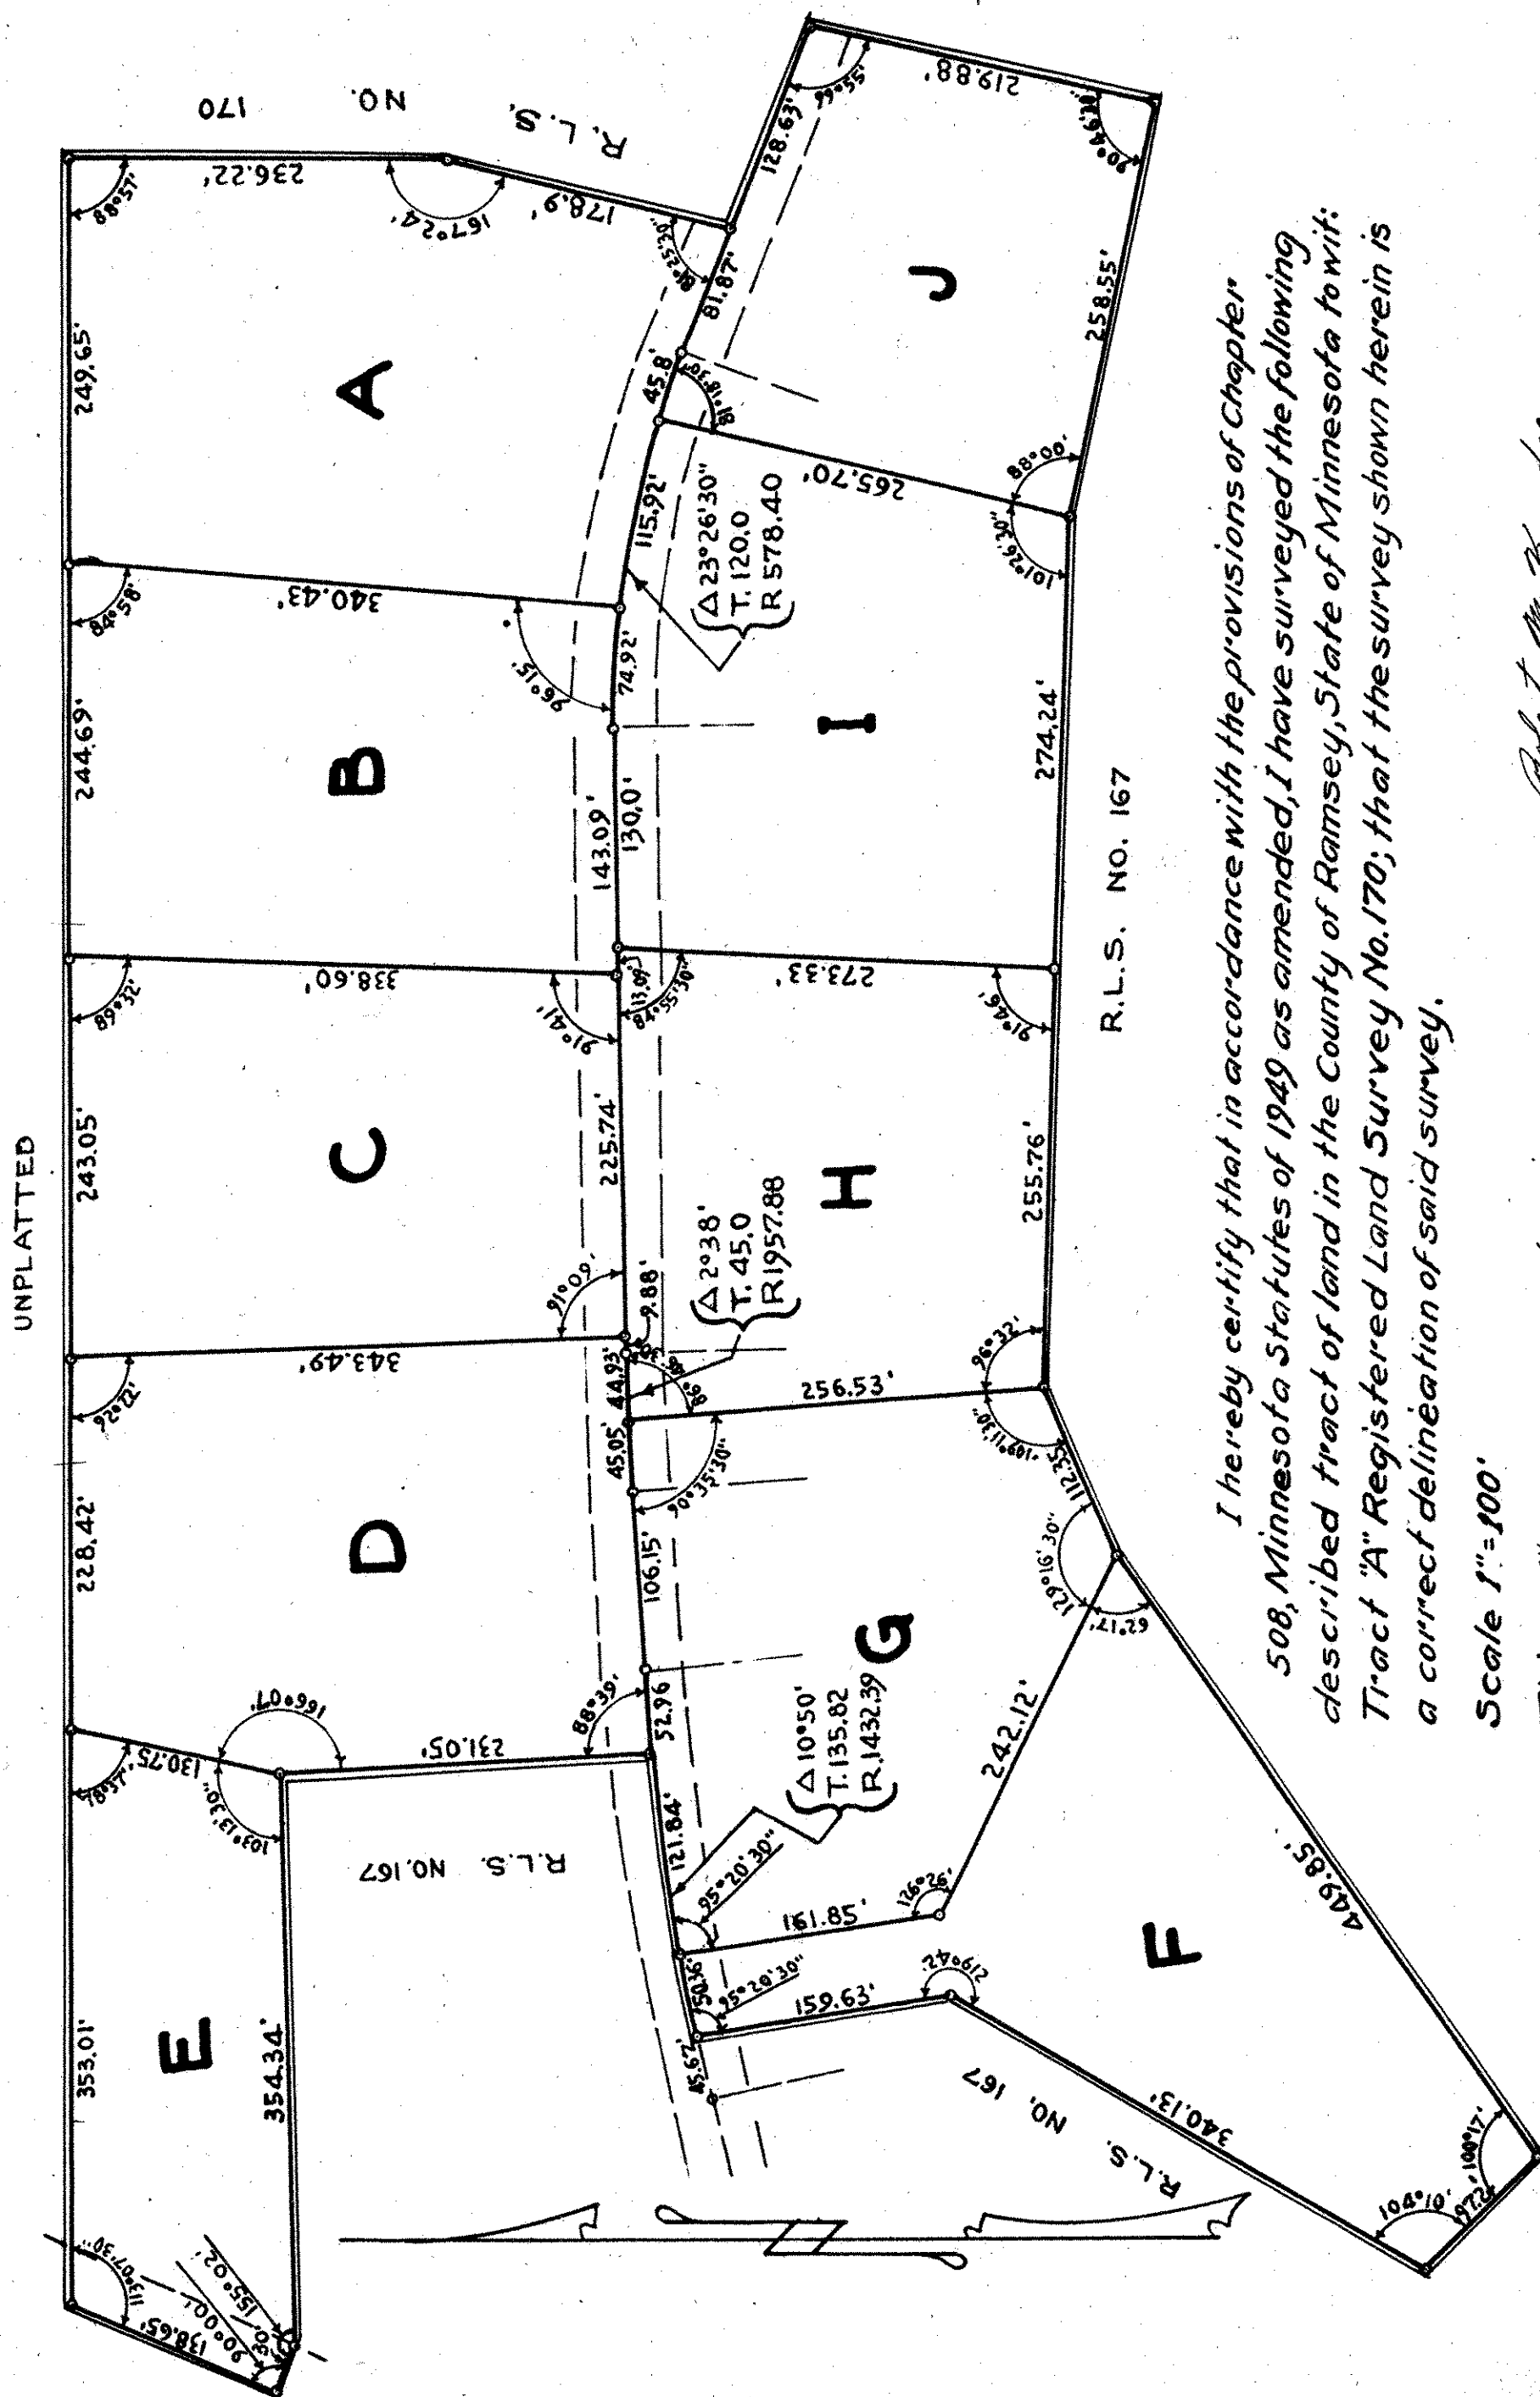

I hereby certify that in accordance with the provisions of Chapter  
508, Minnesota Statutes of 1949 as amended, I have surveyed the following  
described tract of land in the County of Ramsey, State of Minnesota to wit:  
Tract "A" Registered Land Survey No. 170; that the survey shown herein is  
a correct delineation of said survey.

Scale 1"=100'

This 11TH day of August 1960.

DIV # 28158

ON MAP N.O. 17

Robert M. Boudreau  
REGISTERED LAND SURVEYOR NO. 5735