

REGISTERED LAND SURVEY NO. 177

RAMSEY COUNTY, MINNESOTA


DUPLICATE

• DENOTES IRON MONUMENT

SCALE: 1 INCH = 100 FEET

122709

DONALD H. CAMPBELL
LAND SURVEYOR

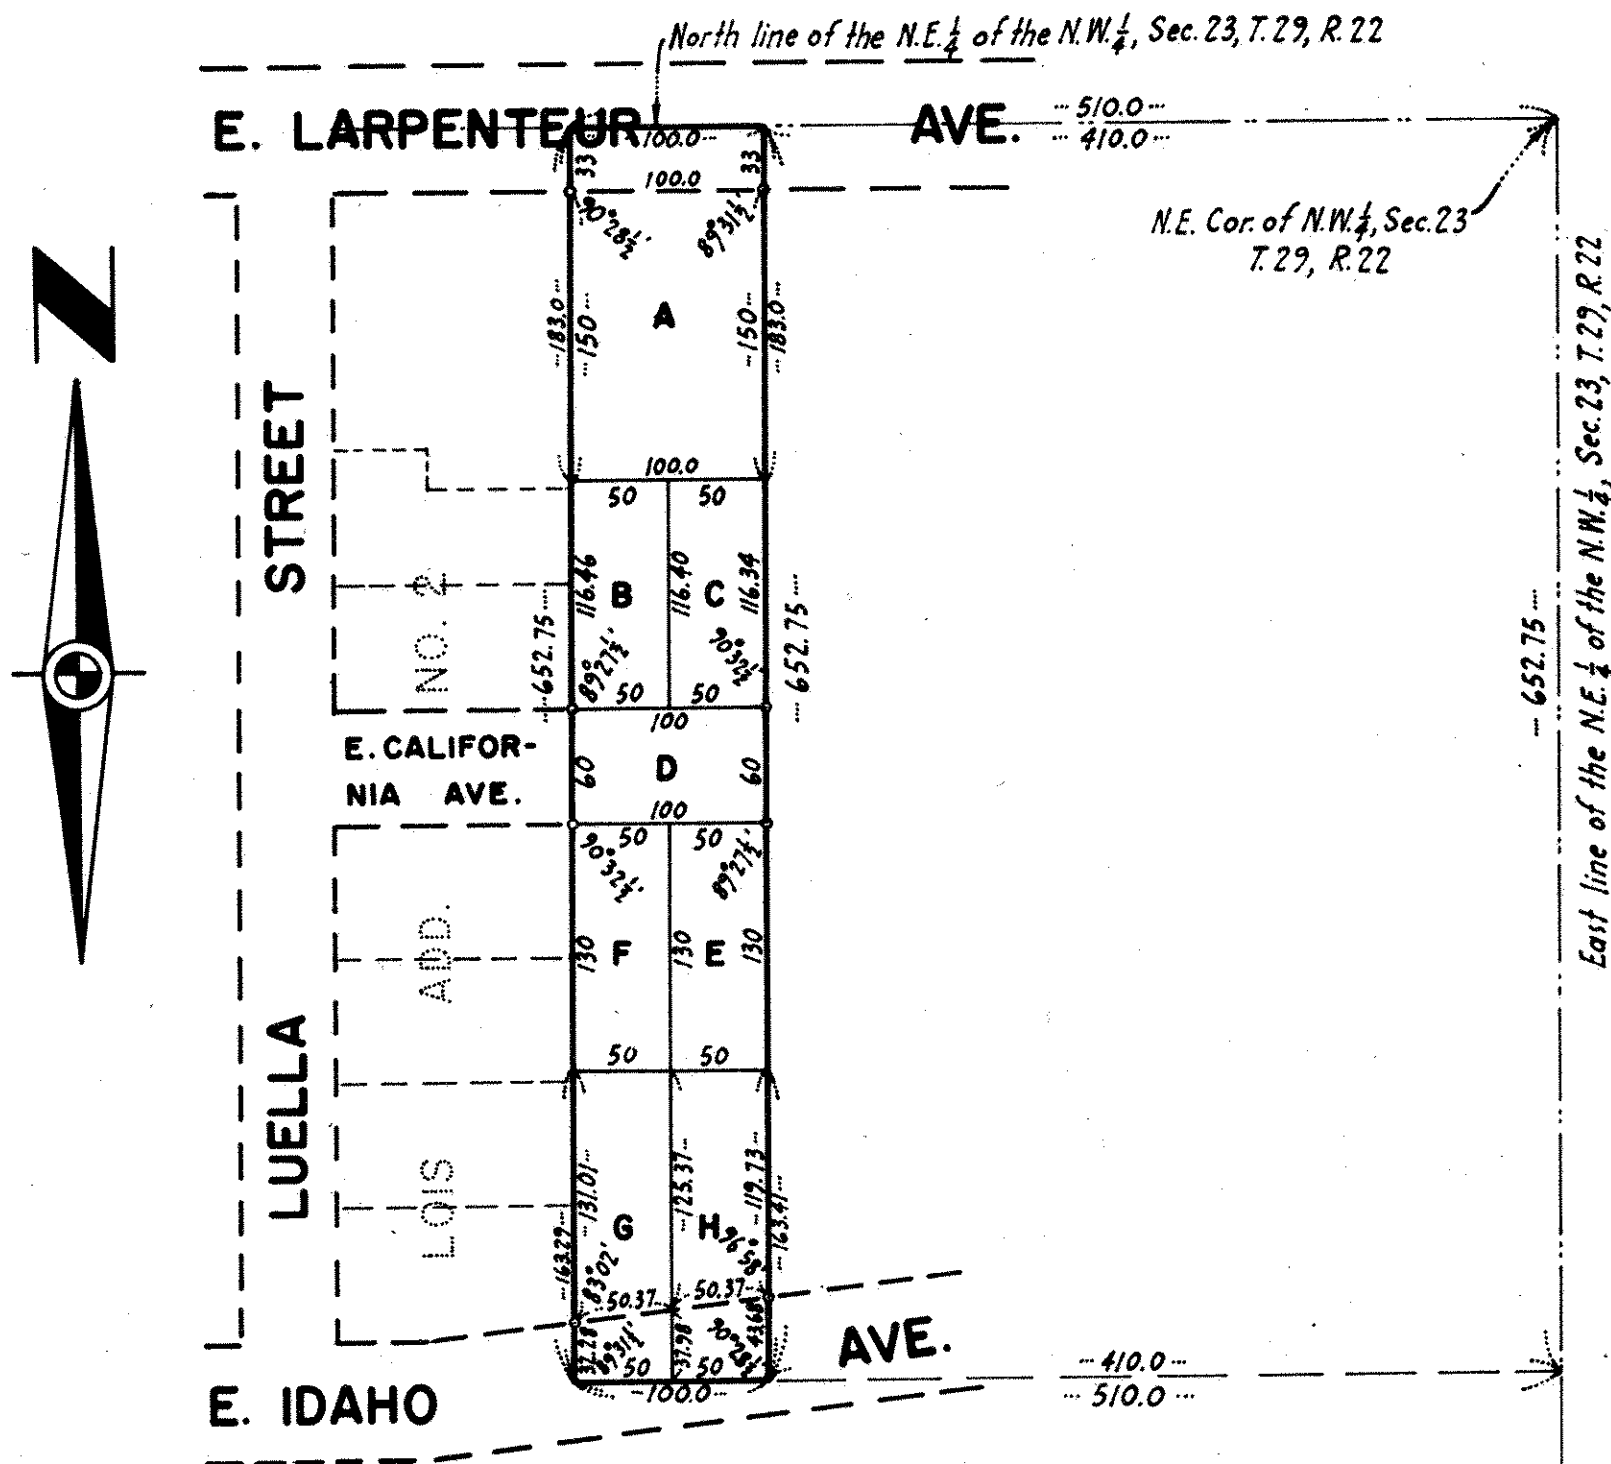

I hereby certify that in accordance with the provisions of Chapter 508, Minnesota Statutes of 1949 as amended, I have surveyed the following described tract of land in the County of Ramsey, State of Minnesota, to wit:

The West one hundred (W. 100) feet of the East five hundred ten (E. 510) feet of the North six hundred fifty-two and seventy-five hundredths (N. 652.75) feet of the Northeast Quarter (N.E. 1/4) of the Northwest Quarter (N.W. 1/4) of Section twenty-three (23), Township twenty-nine (29), Range twenty-two (22), according to the United States Government survey thereof.

That the survey shown hereon is a correct delineation of said survey as surveyed by me this 18th day of October 1960 A.D.

Dated this 18th day of October A.D. 1960.

Donald H. Campbell
Donald H. Campbell - Registered Land Surveyor
Minnesota Registration No. 5712

OFFICE OF REGISTRAR OF TITLES RAMSEY COUNTY, MINNESOTA

I Herby Certify That I have carefully compared the within copy of Registered Land Survey No. 177 Files of Registrar of Titles, Ramsey County, with the original which was filed in this office this 20 day of Oct A.D. 1960 at 9:40 o'clock AM and find the same to be a true and correct copy thereof.

ROBERT T. GIBBONS

Registrar of Titles

By S. J. Miller Deputy.

DIV # 2 228

CN MAP # 186