

REGISTERED LAND SURVEY NO 181

DUPLICATE
424001

OFFICE OF REGISTRAR OF TITLES
RAMSEY COUNTY, MINNESOTA

I hereby Certify That I have carefully compared the within copy of
Registered Land Survey No. 181 Files of Registrar of Titles,
Ramsey County, with the original which was filed in this office this
25th day of Nov. A.D. 1960 at 3:30 o'clock P.M.
and find the same to be a true and correct copy thereof.

Robert T. Gibbons

Registrar of Titles


N.H. Zuckering Deputy.

I hereby certify that in accordance with the provisions of Chapter 508, Minnesota Statutes of 1949 as amended, I have surveyed the following described tract of land in the County of Ramsey, State of Minnesota, to wit; The Easterly seventy-five (E'ly 75) feet, and also the Southerly one hundred feet (S'ly 100) feet of Lot one (1) except the Easterly seventy-five (E'ly 75) feet thereof in Block twelve (12) in Furness Garden Lots, an Addition to St. Paul, according to the recorded plat thereof on file in the office of the Register of Deeds in and for said Ramsey County. That the survey shown herein is a correct delineation of said survey.


Dated this 18th day of November A.D. 1960.

Signed

W. J. Forsberg
Minnesota Reg. No. 1734

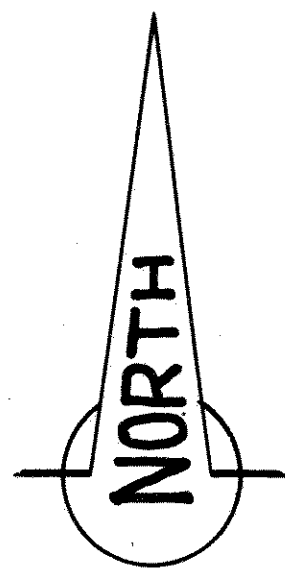

SCALE: 1 INCH = 50 FEET
o Indicates Iron

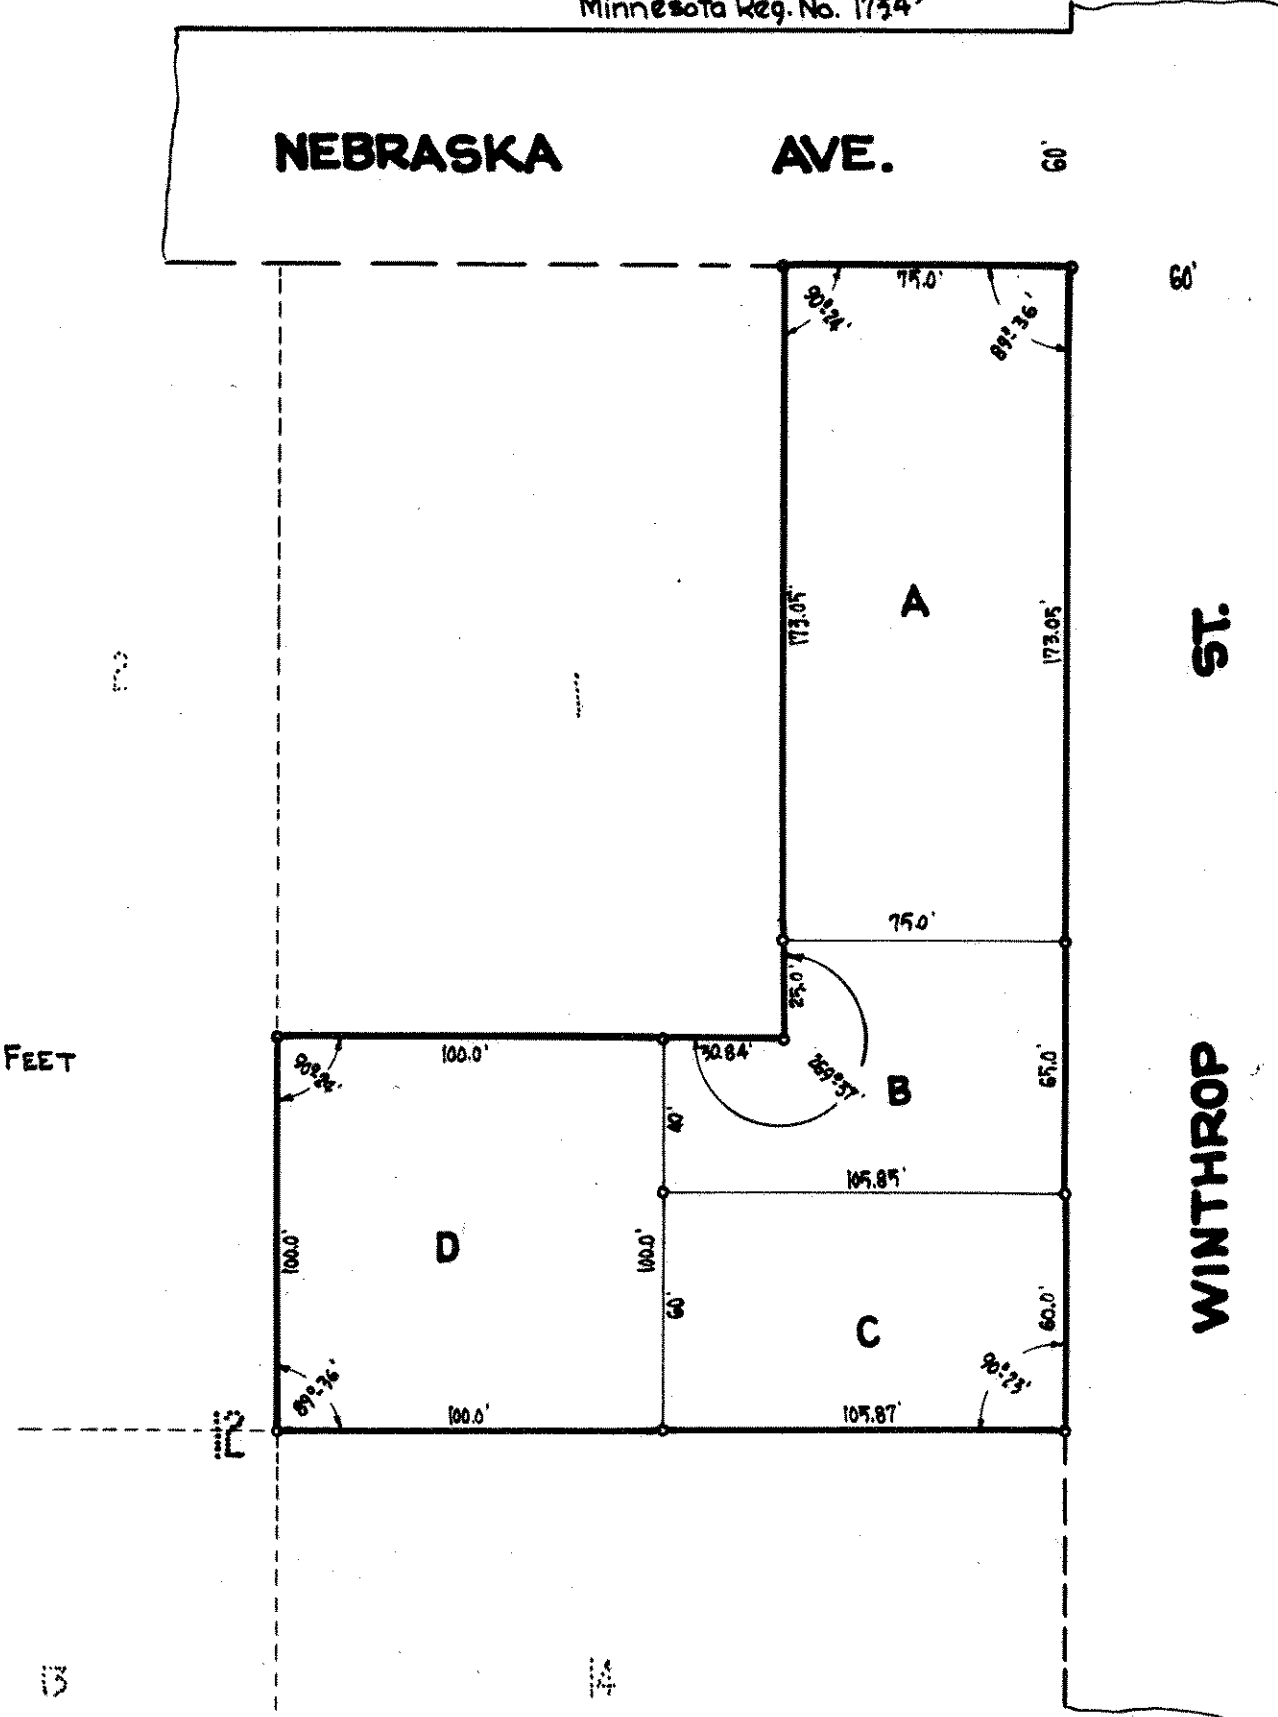

DIC # 28412
ON MAP #185

RECEIVED

Nov 25 3 51 PM '60

EUGENE J. FOSTER
COUNTY AUDITOR
RAMSEY COUNTY, MINN.