

REGISTERED LAND SURVEY NO. 183


RAMSEY COUNTY, MINNESOTA 426536

DUPLICATE


DONALD H. CAMPBELL
LAND SURVEYOR

• DENOTES IRON MONUMENT

SCALE: 1 INCH = 50 FEET

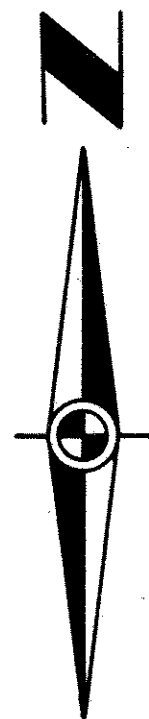

KENNARD STREET

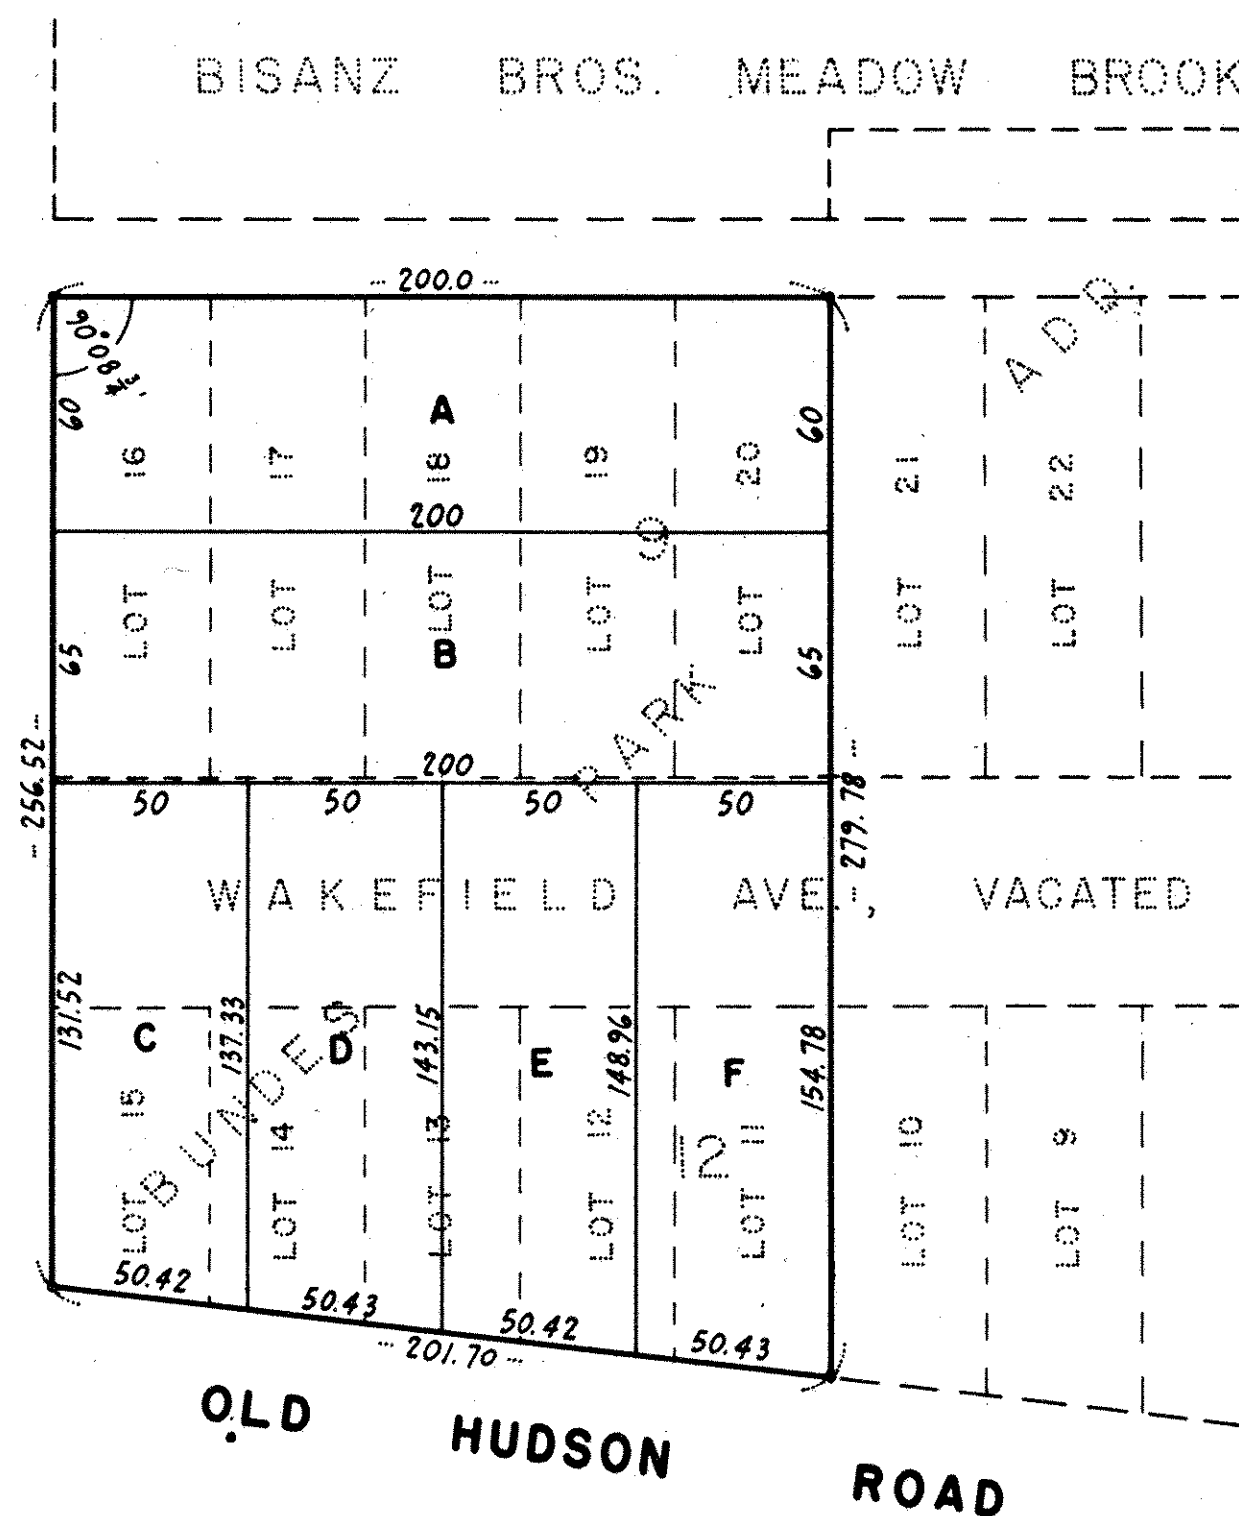

I hereby certify that in accordance with the provisions of Chapter 508, Minnesota Statutes of 1949 as amended, I have surveyed the following described tract of land in the County of Ramsey, State of Minnesota, to wit:

Lots 16 through 20 inclusive, Block 9 and Lots 11 through 15 inclusive, Block 12 all in Bundes Park Addition, and that part of Wakefield Avenue, vacated, adjacent thereto, according to the plat thereof on file and of record in the office of the Register of Deeds in and for said County of Ramsey.

That the survey shown hereon is a correct delineation of said survey as surveyed by me this 5th day of January 1961 A.D.

Dated this 31st day of January 1961 A.D.

Donald H. Campbell
Donald H. Campbell
Land Surveyor, Minnesota Registration No. 5712

OFFICE OF REGISTRAR OF TITLES RAMSEY COUNTY, MINNESOTA

I hereby Certify That I have carefully compared the within copy of
Registered Land Survey No. 183 Files of Registrar of Titles
Ramsey County, with the original which was filed in this office on
10 day of Feb A.D. 1961 at 4:20 o'clock
and find the same to be a true and correct copy thereof.

ROBERT T. GIBBONS

Registrar of Titles
Deputy

ud-2
DIV # 28922
MID # 92
Called and pay # 78

at 11/1/42